


Broadwater Road

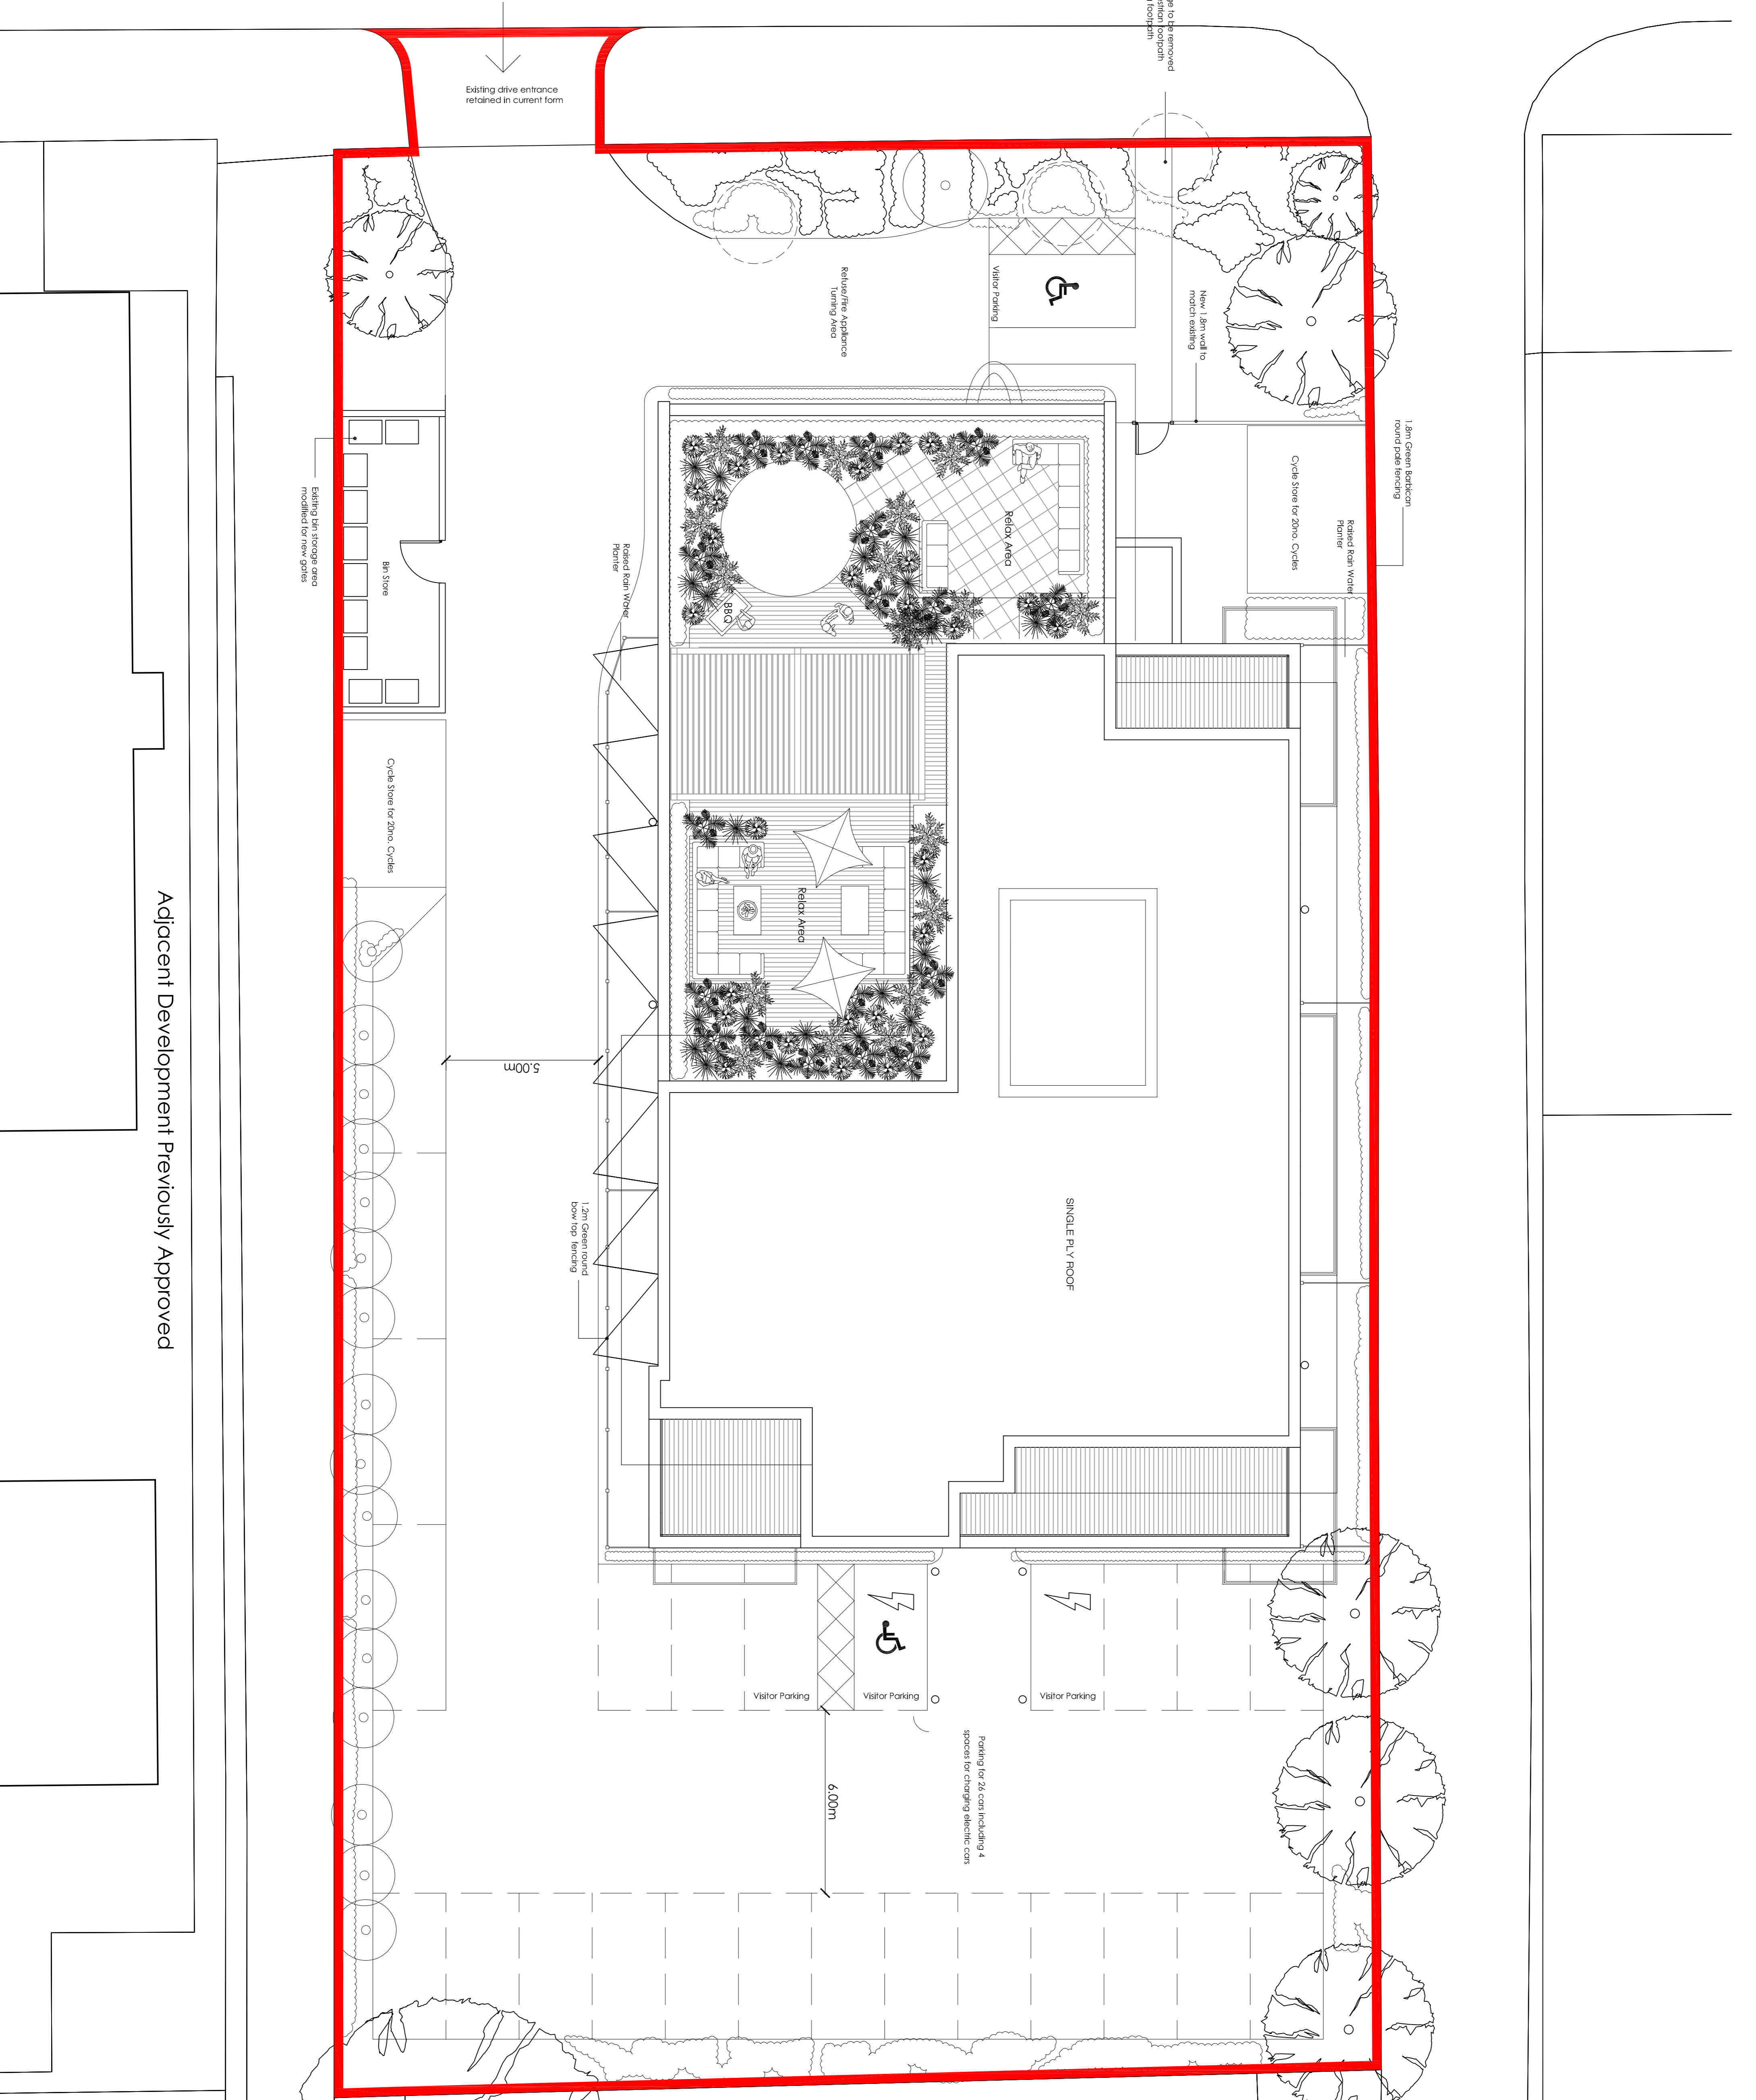

Adjacent Development Previously Approved

Briffa Phillips
 Architecture Design Planning Consultants Project Management
 18-21 HAYWARD HILL, ST ALBANS
 TEL: 01727 246527
 FAX: 01727 731871
 www.briffaphillips.com
 info@briffaphillips.com

Drawing Stage: **PLANNING**
 Project Title: **PROPOSED SITE PLAN**
 Project Title: **PROPOSED SITE PLAN**
 Project Title: **PROPOSED SITE PLAN**

Scale	Job	Drawn	Checked
1:100 @ A1	MB	NH	

Date	Project No.	Drawing No.	Revision
20/04/2018	1583	203	A

