


## 1 Block 4 - North Elevation

1 : 200 @A1

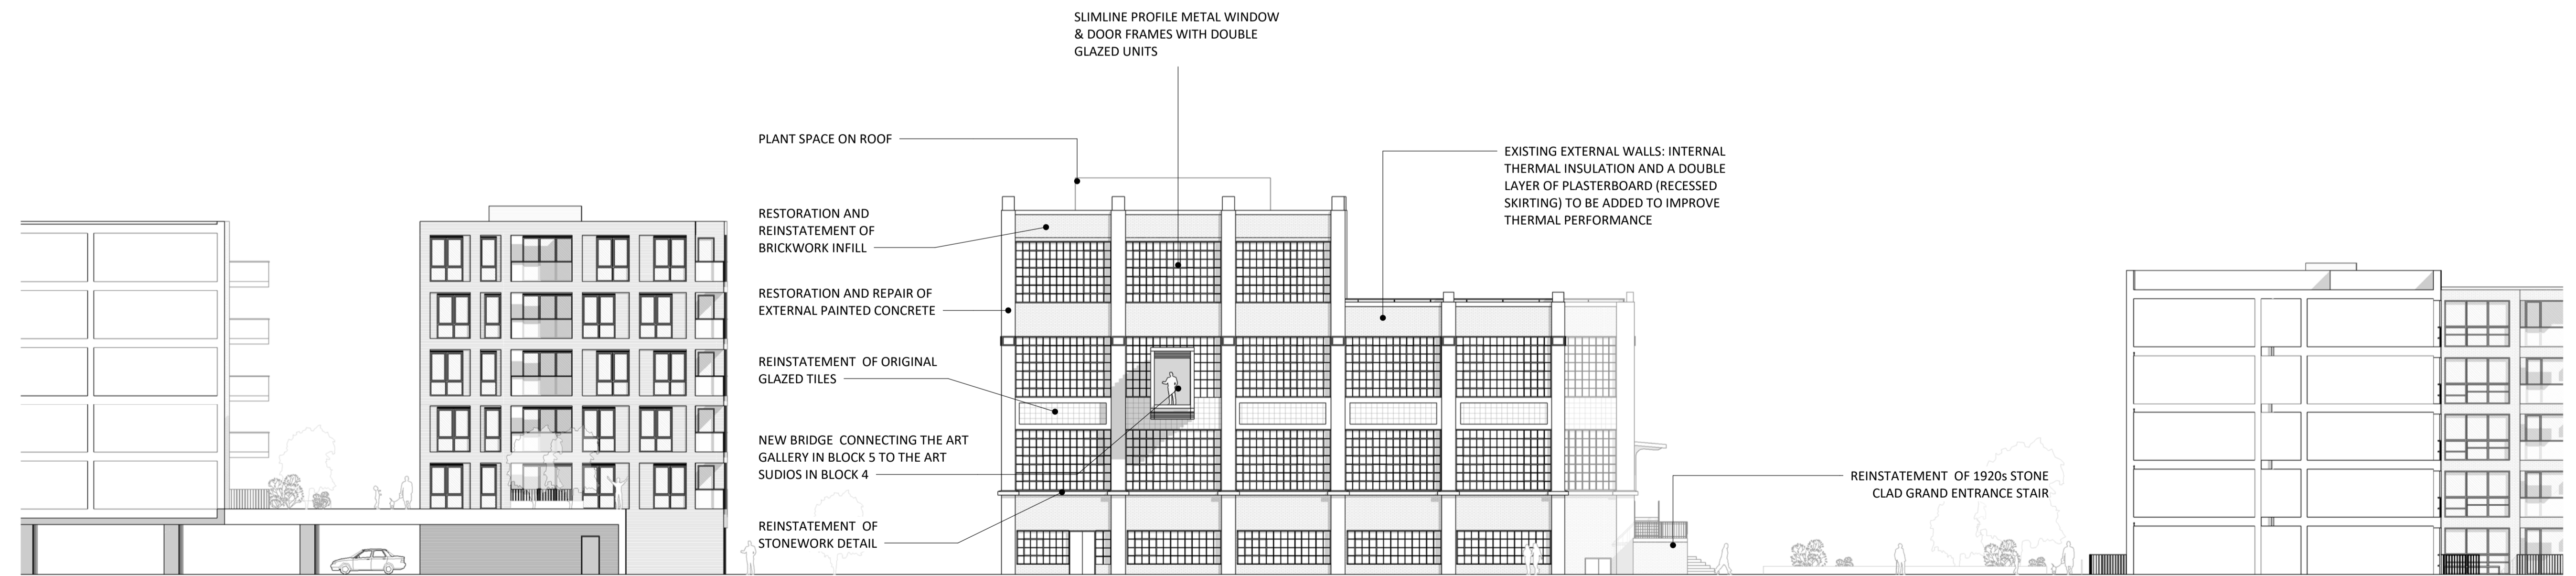

## 2 Block 4 - South Elevation

1 : 200 @A1


### NOTES

CONSULTANTS  
 - Refer to highways consultant's drawings for details  
 - Refer to landscape consultant's drawings for details  
 - Landscaping layout is indicative only

AREAS  
 - Refer to area schedule

© Copyright Reserved. ColladoCollins Partners LLP

Rev	Notes	Date	By	Auth
P1	DRAFT issue for Planning	17-12-12	CS	FvB
P2	Planning Submission	18-01-12	CS	FvB

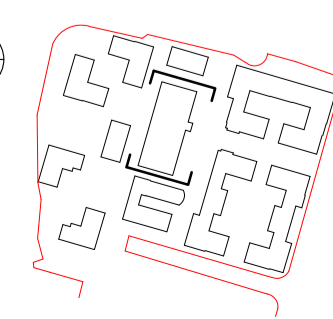

VISUAL SCALE 1:200 @ A1

**ColladoCollinsArchitects**

17-19 Foley Street  
 London W1W 6DW  
 T 020 7580 3490  
 F 020 7580 2917  
 info@colladocollins.com  
 www.colladocollins.com

Date: 22/11/17  
 Drawn By: RCA  
 Checked by: FvB  
 Scale @ A1: 1 : 200  
 Scale @ A3: 1 : 400  
 CAD File No:

Plutus Estates (WGC) Limited and  
 Metropolitan Housing Trust

Former Shredded Wheat Factory  
 Block 04 - North and South Elevations

PLANNING  
 16037

P3(N-04)-100

P2  
 Revision