


## 1 Block 4+5 - East Elevation

1:200 @A1


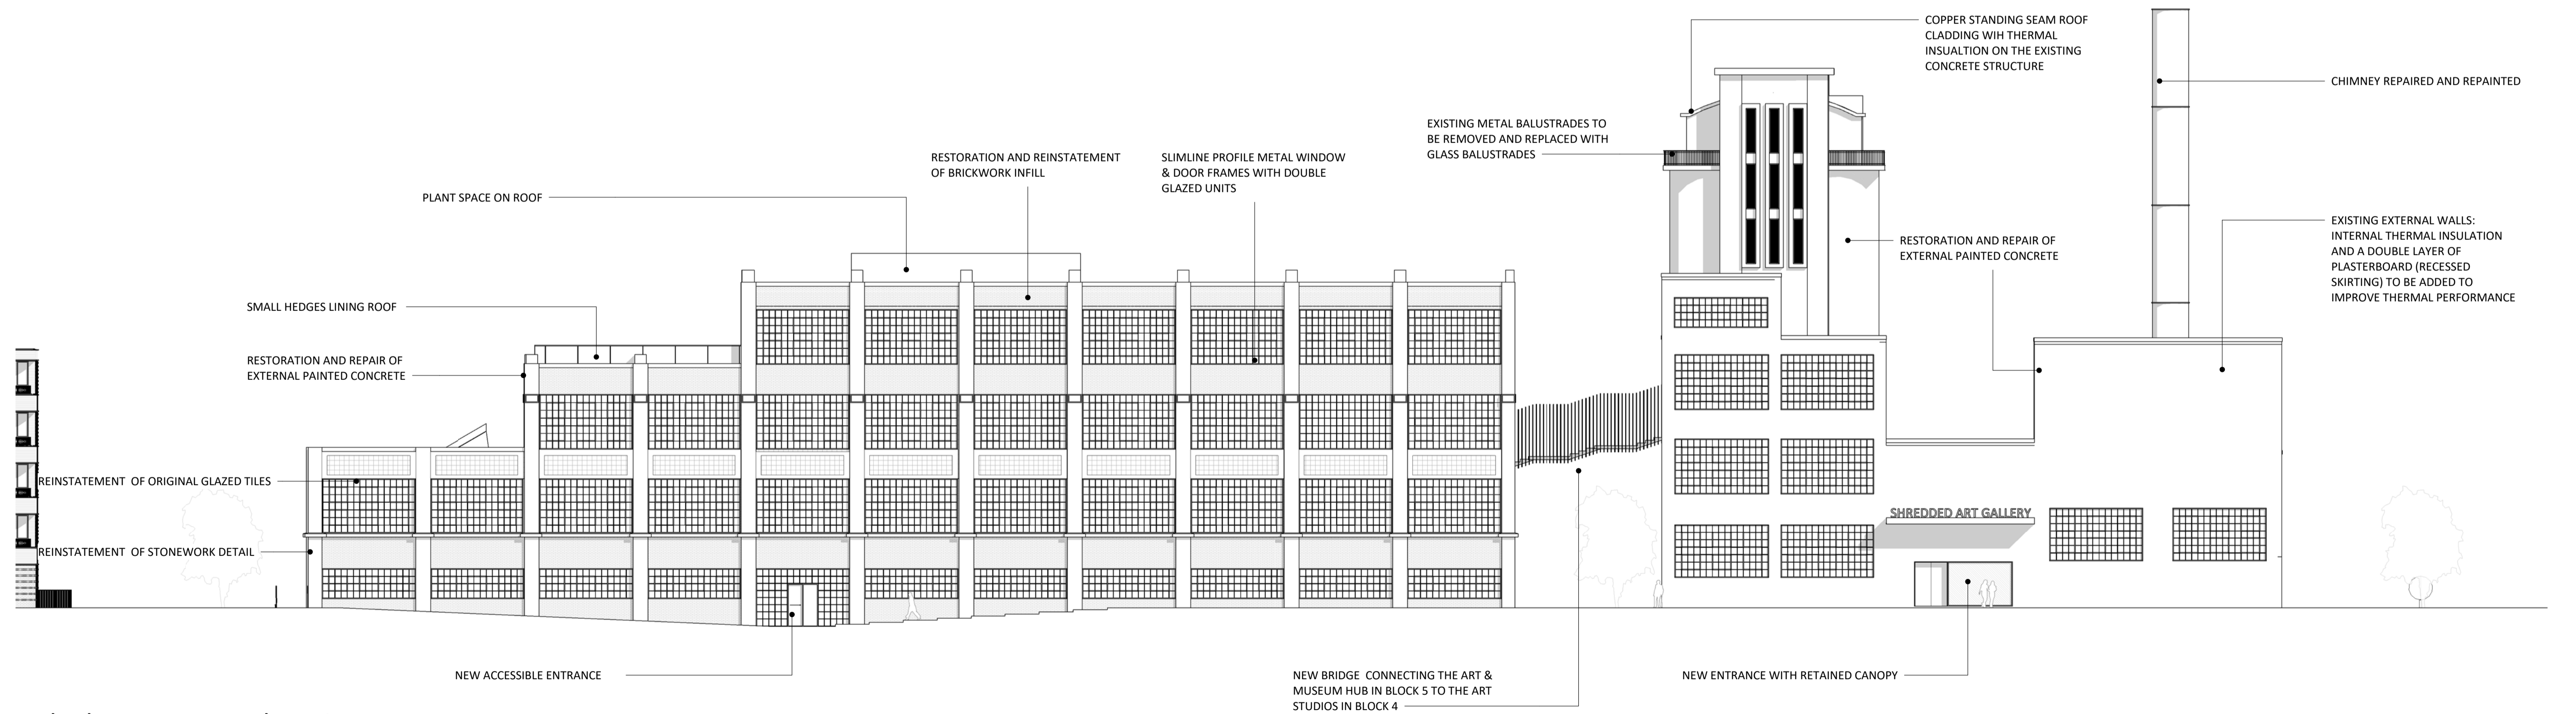


## 2 Block 4+5 - West Elevation

1:200 @A1

**NOTES**  
 CONSULTANTS  
 - Refer to highways consultant's drawings for details  
 - Refer to landscape consultant's drawings for details  
 - Landscaping layout is indicative only  
 AREAS  
 - Refer to area schedule  
 © Copyright Reserved. ColladoCollins Partners LLP

Rev	Notes	Date	By	Auth
P1	DRAFT issue for Planning	17-12-12	CS	FvB
P2	Planning Submission	18-01-12	CS	FvB

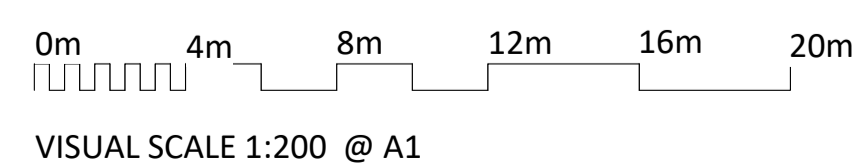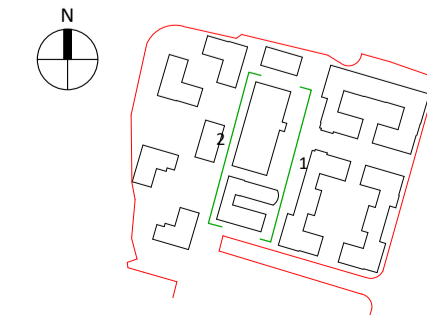

**ColladoCollinsArchitects**

17-19 Foley Street  
 London W1W 6DW  
 T 020 7580 3490  
 F 020 7580 2917  
 info@colladocollins.com  
 www.colladocollins.com

Date: 22/11/17  
 Drawn By: RCa  
 Checked by: FvB  
 Scale @ A1: 1:200  
 Scale @ A3: 1:400  
 CAD File No:

Plutus Estates (WGC) Limited and Metropolitan Housing Trust  
 Former Shredded Wheat Factory  
 Block 04 - East and West Elevations

**PLANNING**  
 16037  
 P3(N-04/05)-100