


**1 Block 5 - South - Central - Elevation**  
1 : 200 @A1

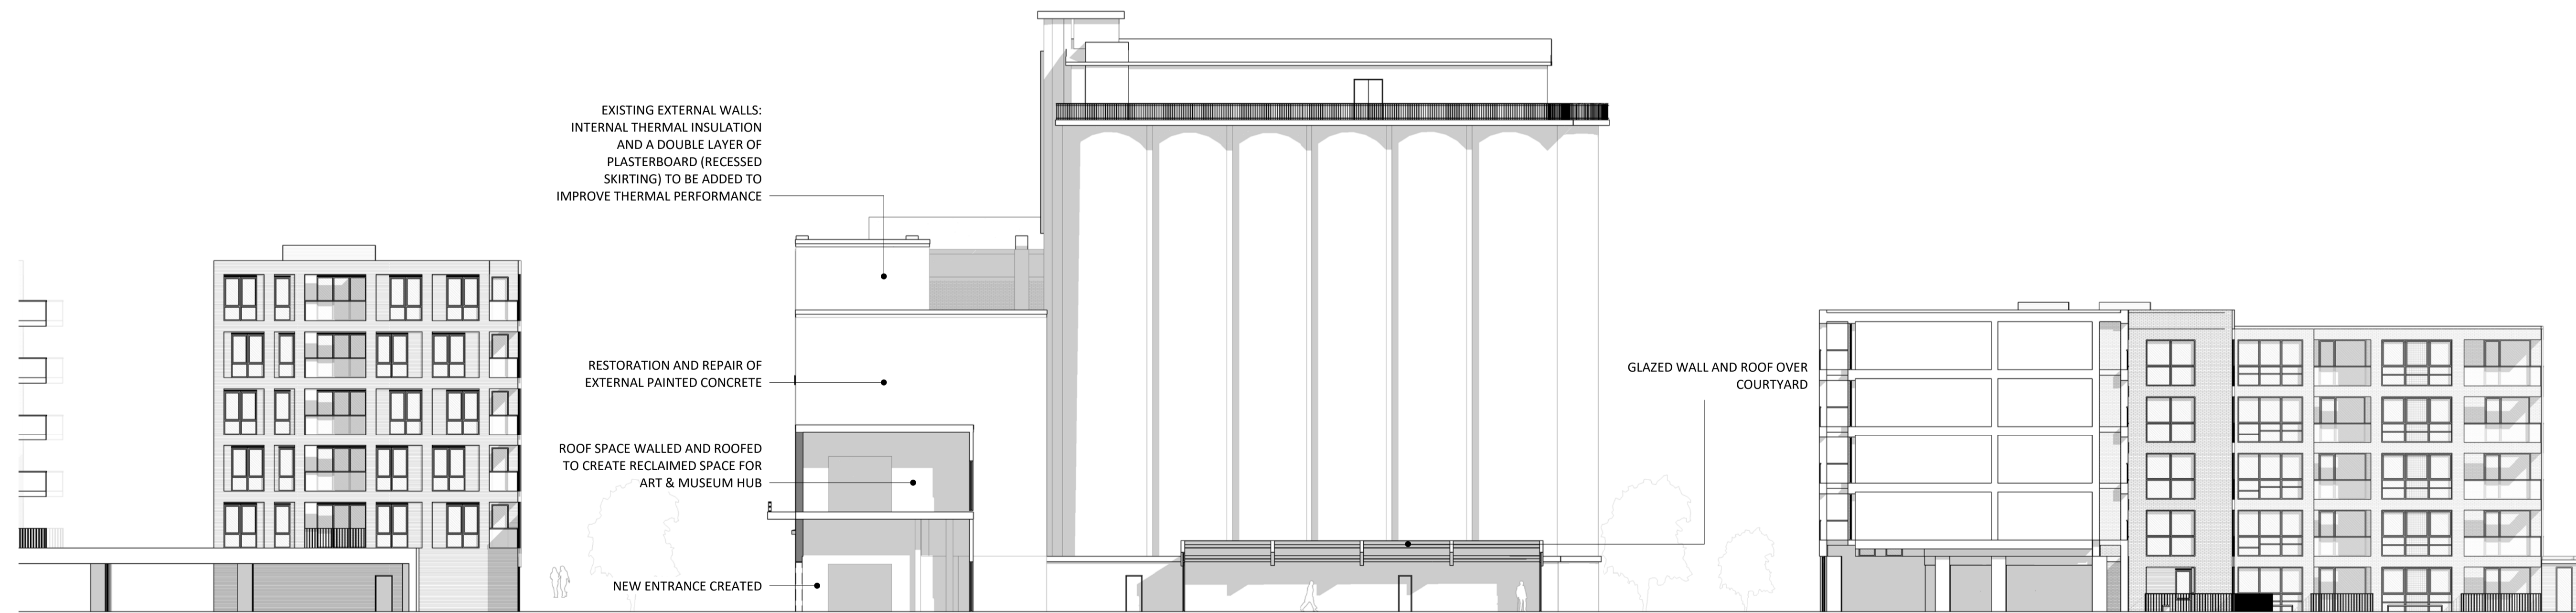



**2 Block 5 - North - Central - Elevation**  
1 : 200 @A1

**NOTES**  
CONSULTANTS  
- Refer to highways consultant's drawings for details  
- Refer to landscape consultant's drawings for details  
- Landscaping layout is indicative only

**AREAS**  
- Refer to area schedule

© Copyright Reserved. ColladoCollins Partners LLP

Rev	Notes	Date	By	Auth
P1	DRAFT issue for Planning	17-12-12	CS	FvB
P2	Planning Submission	18-01-12	CS	FvB

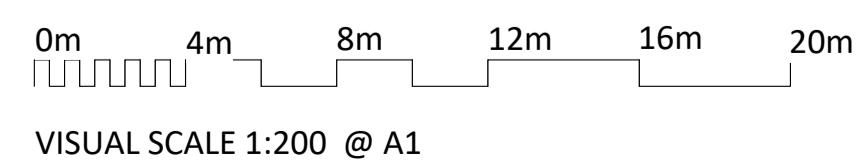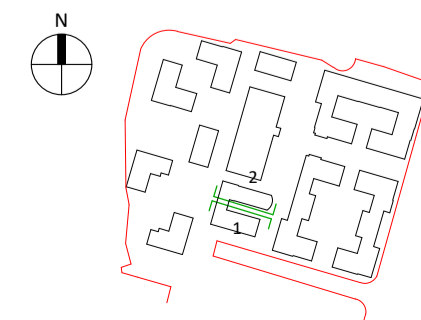

**ColladoCollinsArchitects**

17-19 Foley Street  
London W1W 6DW  
T 020 7580 3490  
F 020 7580 2917  
info@colladocollins.com  
www.colladocollins.com

Date: 12/19/17  
Drawn By: RCA  
Checked by: FvB  
Scale @ A1: 1 : 200  
Scale @ A3: 1 : 400  
CAD File No:

Plutus Estates (WGC) Limited and Metropolitan Housing Trust

Former Shredded Wheat Factory  
Block 05 - North and South Elevations 2

**PLANNING**  
16037

P3(N-05)-101 **P2**  
Revision