


**1 Block 5 - North Elevation**

1 : 200 @A1

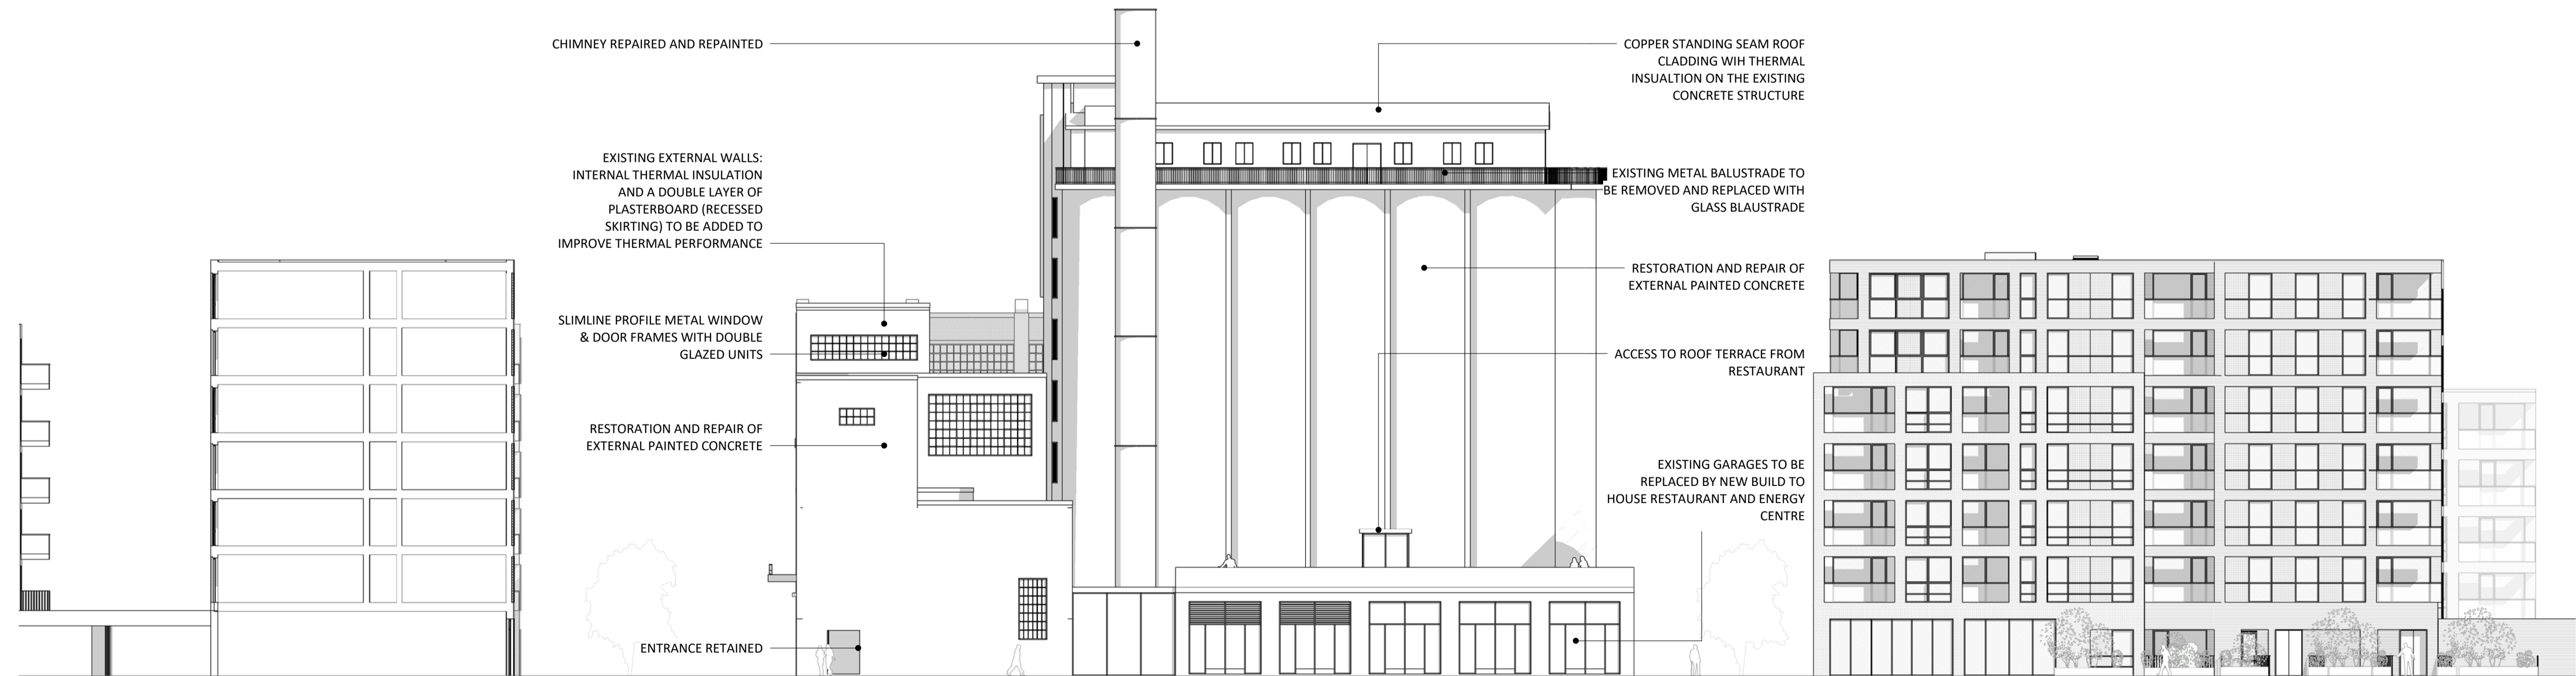

**2 Block 5 - South Elevation**


1 : 200 @A1

**NOTES**  
 CONSULTANTS  
 - Refer to highways consultant's drawings for details  
 - Refer to landscape consultant's drawings for details  
 - Landscaping layout is indicative only

**AREAS**  
 - Refer to area schedule

© Copyright Reserved. ColladoCollins Partners LLP

Rev	Notes	Date	By	Auth
P1	DRAFT Issue for Planning	17-12-12	CS	FvB
P2	Planning Submission	18-01-12	CS	FvB

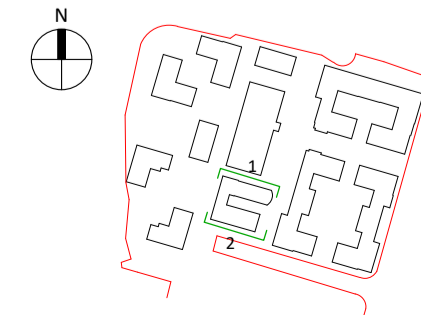

VISUAL SCALE 1:200 @ A1

**ColladoCollinsArchitects**

17-19 Foley Street  
 London W1W 6DW  
 T 020 7580 3490  
 F 020 7580 2917  
 info@colladocollins.com  
 www.colladocollins.com

Date: 22/11/17  
 Drawn By: RCa  
 Checked by: FvB  
 Scale @ A1: 1 : 200  
 Scale @ A3: 1 : 400  
 CAD File No:

Plutus Estates (WGC) Limited and  
 Metropolitan Housing Trust

Former Shredded Wheat Factory  
 Block 05 - North and South Elevations

**PLANNING**  
 16037

P3(N-05)-100

P2  
 Revision