
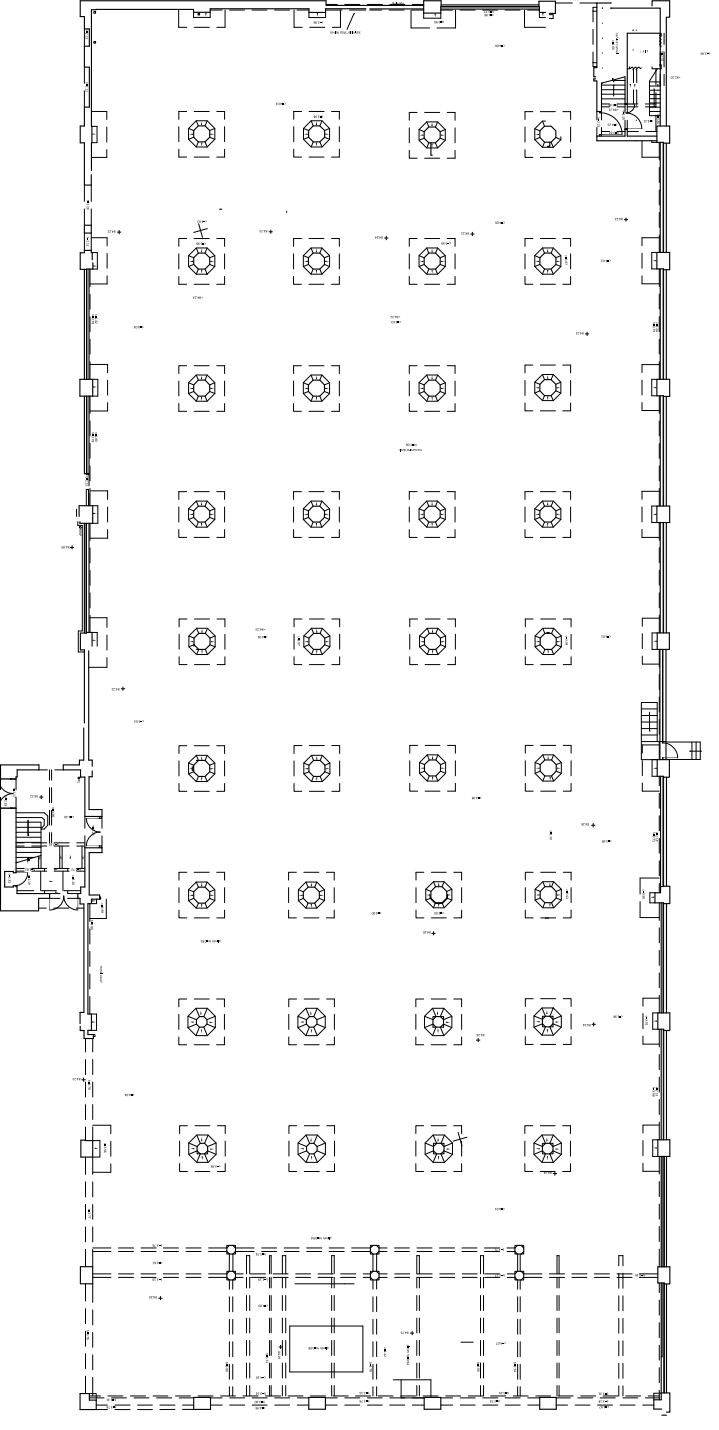


WEST ELEVATION
 SOUTH ELEVATION
 EAST ELEVATION
 NORTH ELEVATION

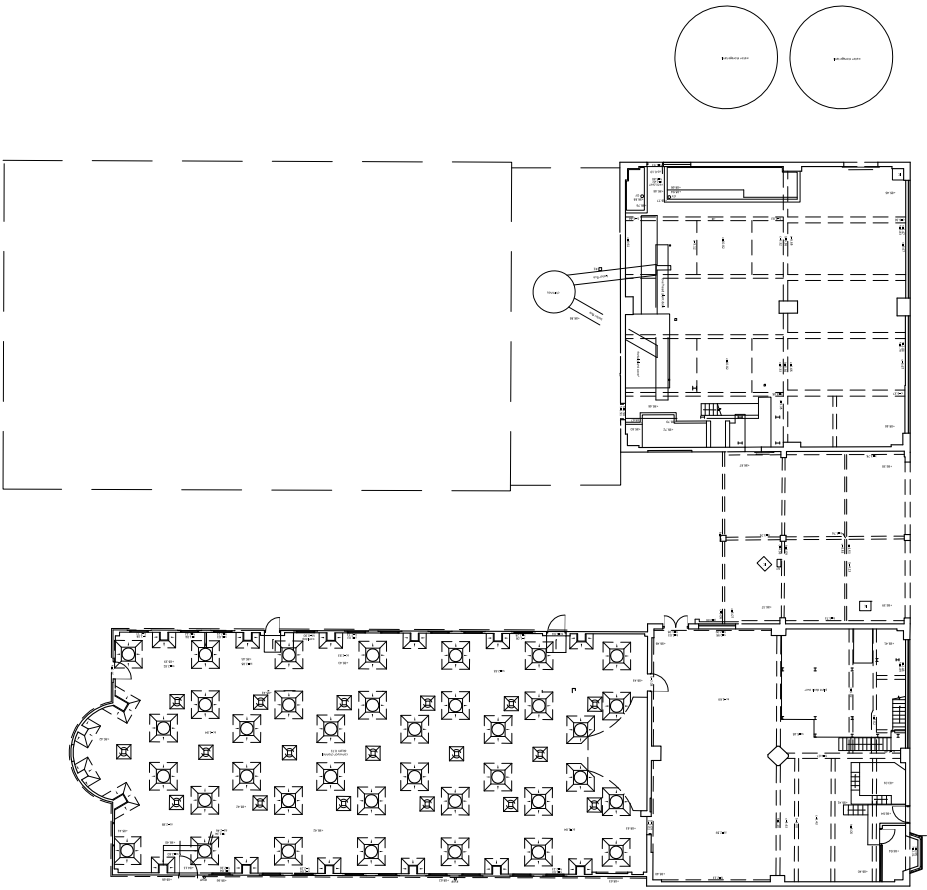

NOTES

- Do not scale from this drawing
- Check all dimensions on site
- Subject to site inspection
- A preliminary risk analysis to be carried out by all relevant consultants
- A/E/S
- Refer to area schedule


© Copyright Reserved ColladoCollins Partners LLP

Rev	Notes	By	Auth
1		dd/mm/yy	dd/mm/yy

NOTES

Any decisions to be made on the basis of this drawing, whether as to project viability, pre-bidding, lease agreements and the like, should make allowance for:

- Design development
- Accurate boundary/site ownership documentation
- Accurate surveys
- Local Authority/Statutory comments

 

ColladoCollins Architects

17-19 Folke Street
 London, W1W 9DW
 T 020 7580 3490
 info@colladocollins.com
 www.colladocollins.com

Date: 10.04.2018
 Drawn by: CS
 Checked by: FVB
 Scale @A1: 1:200
 Scale @A3: 1:400
 CAD File No: P/10037/200/Existing/Building Survey/Rev1

**Plutus Estates (WGC) Limited and
 Metropolitan Housing Trust
 Former Shredded Wheat Factory
 Post Demo. Block 04/05 Ground fl.
 PRELIMINARY
 P1 - 000**