



**NORTH ELEVATION**  
SCALE: 1:50 @ A0

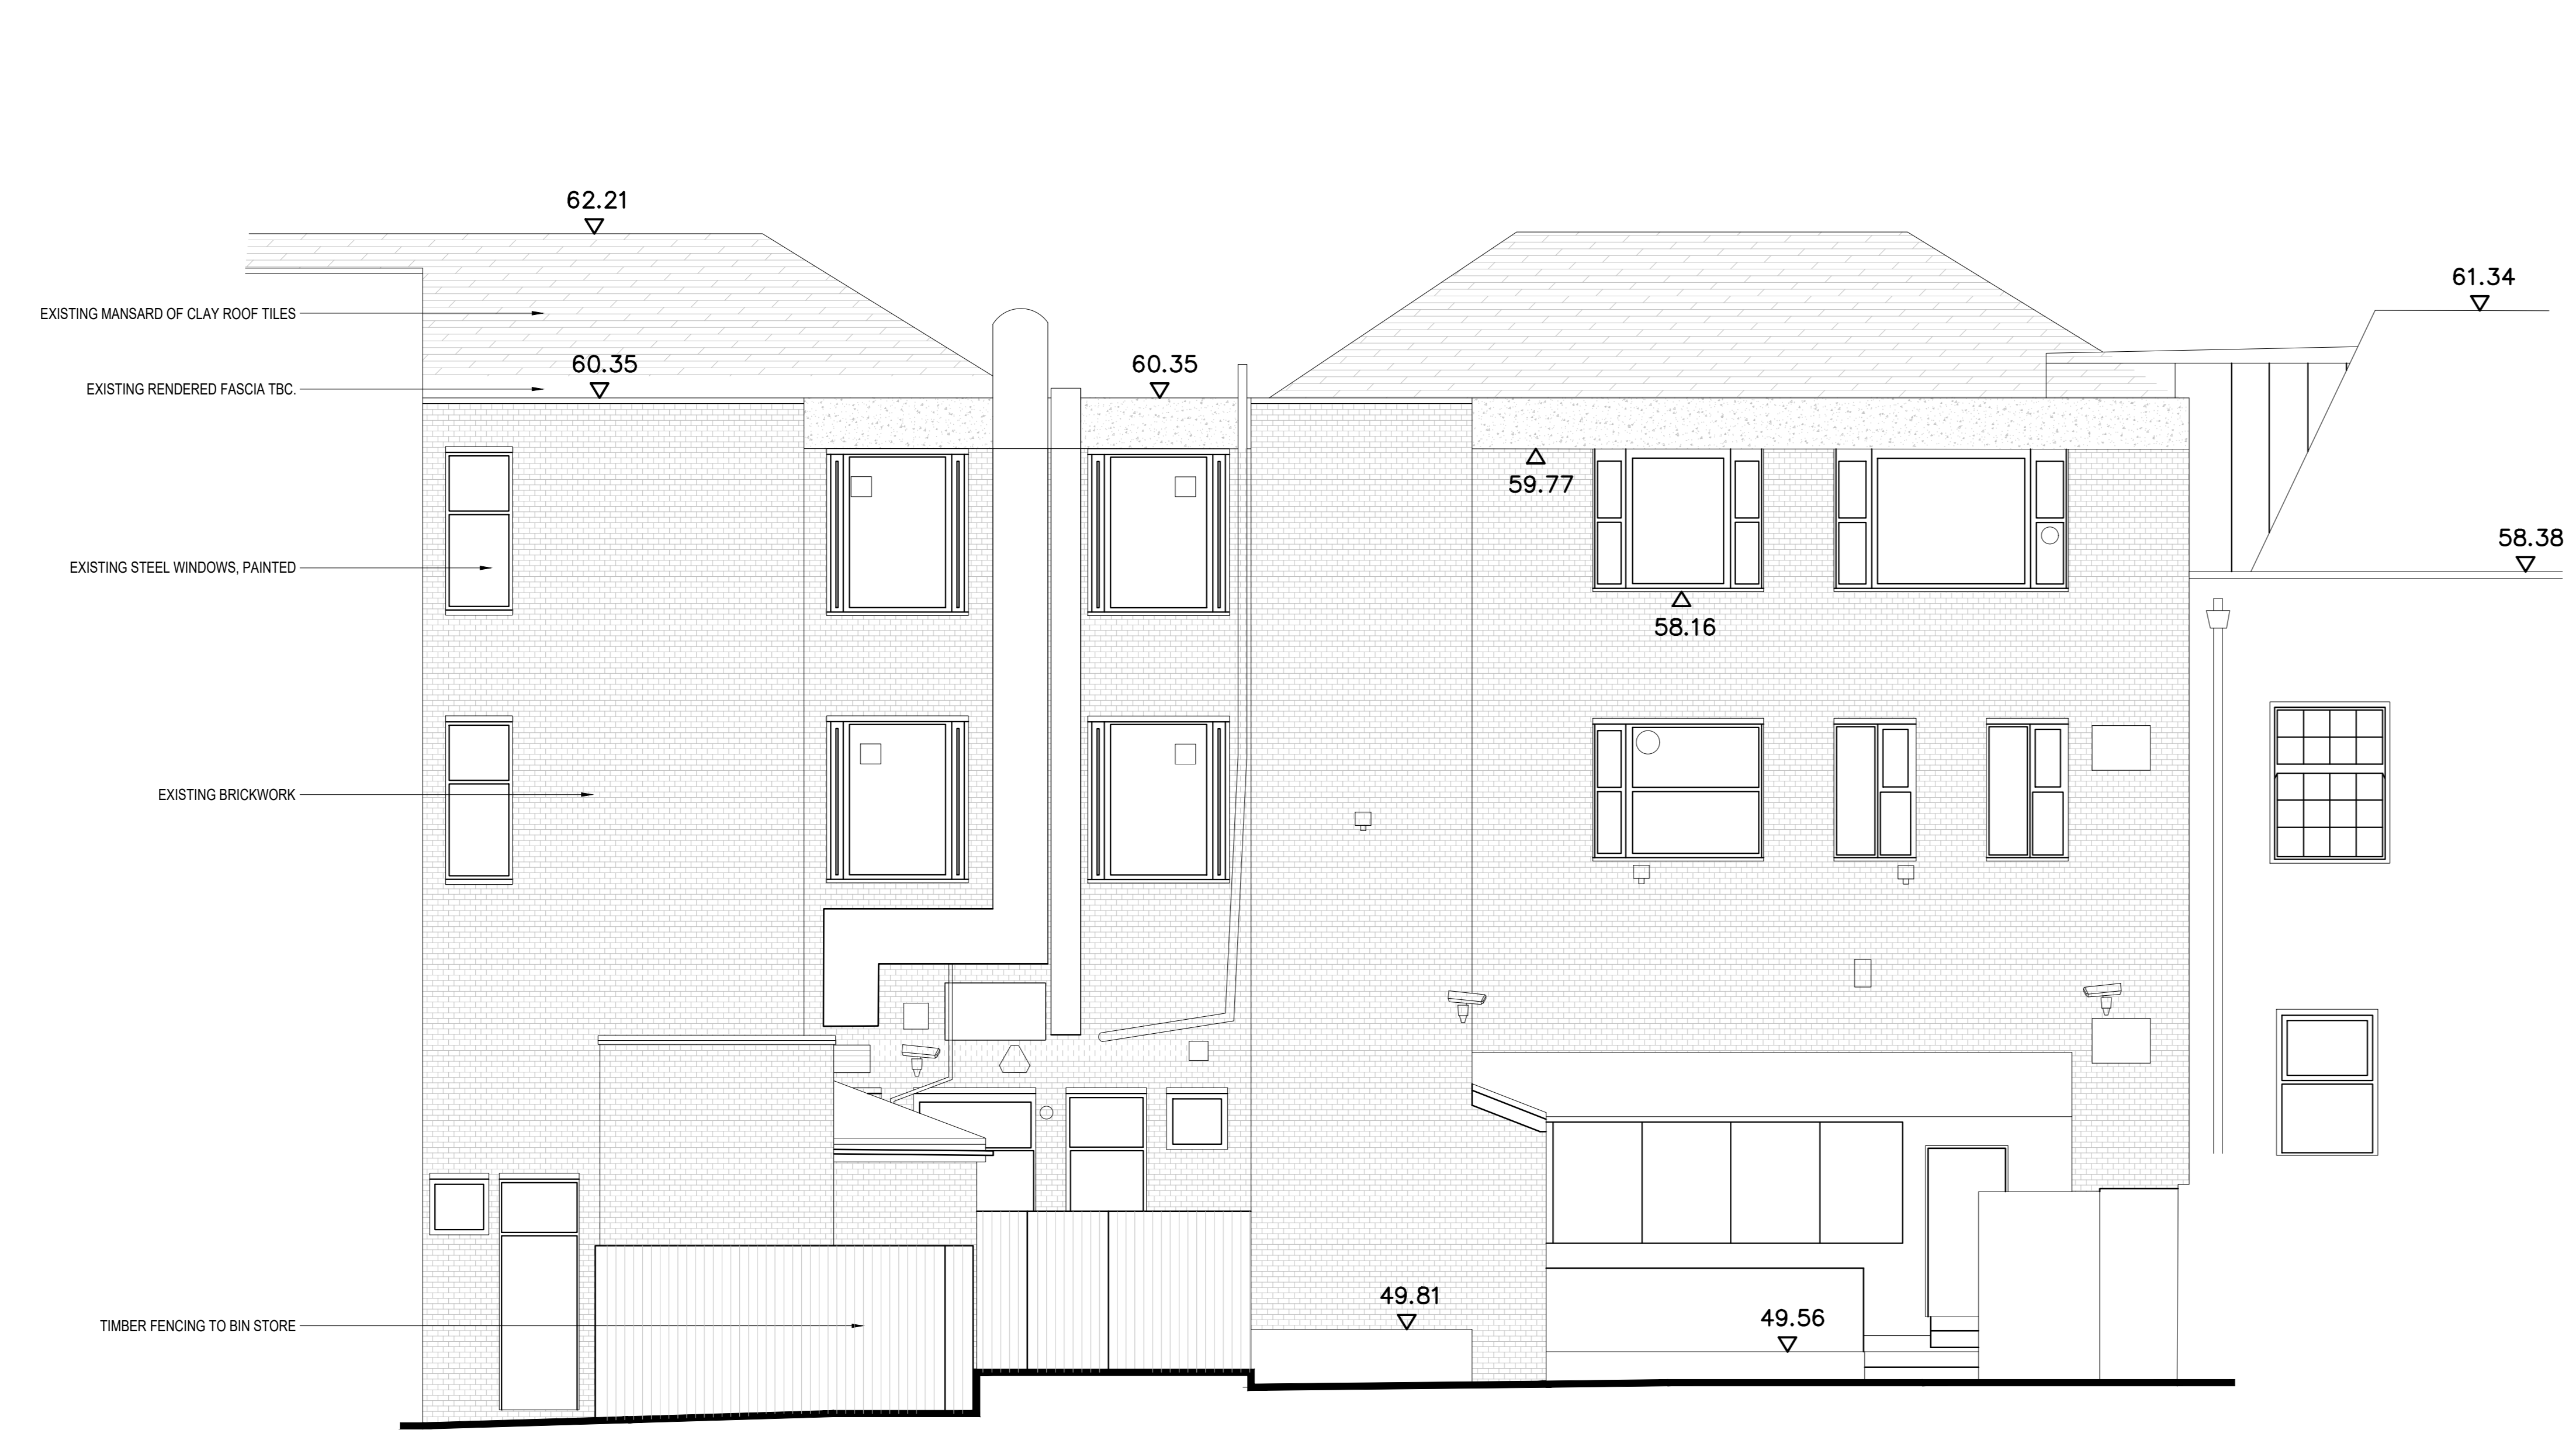

**EAST ELEVATION**  
SCALE: 1:50 @ A0

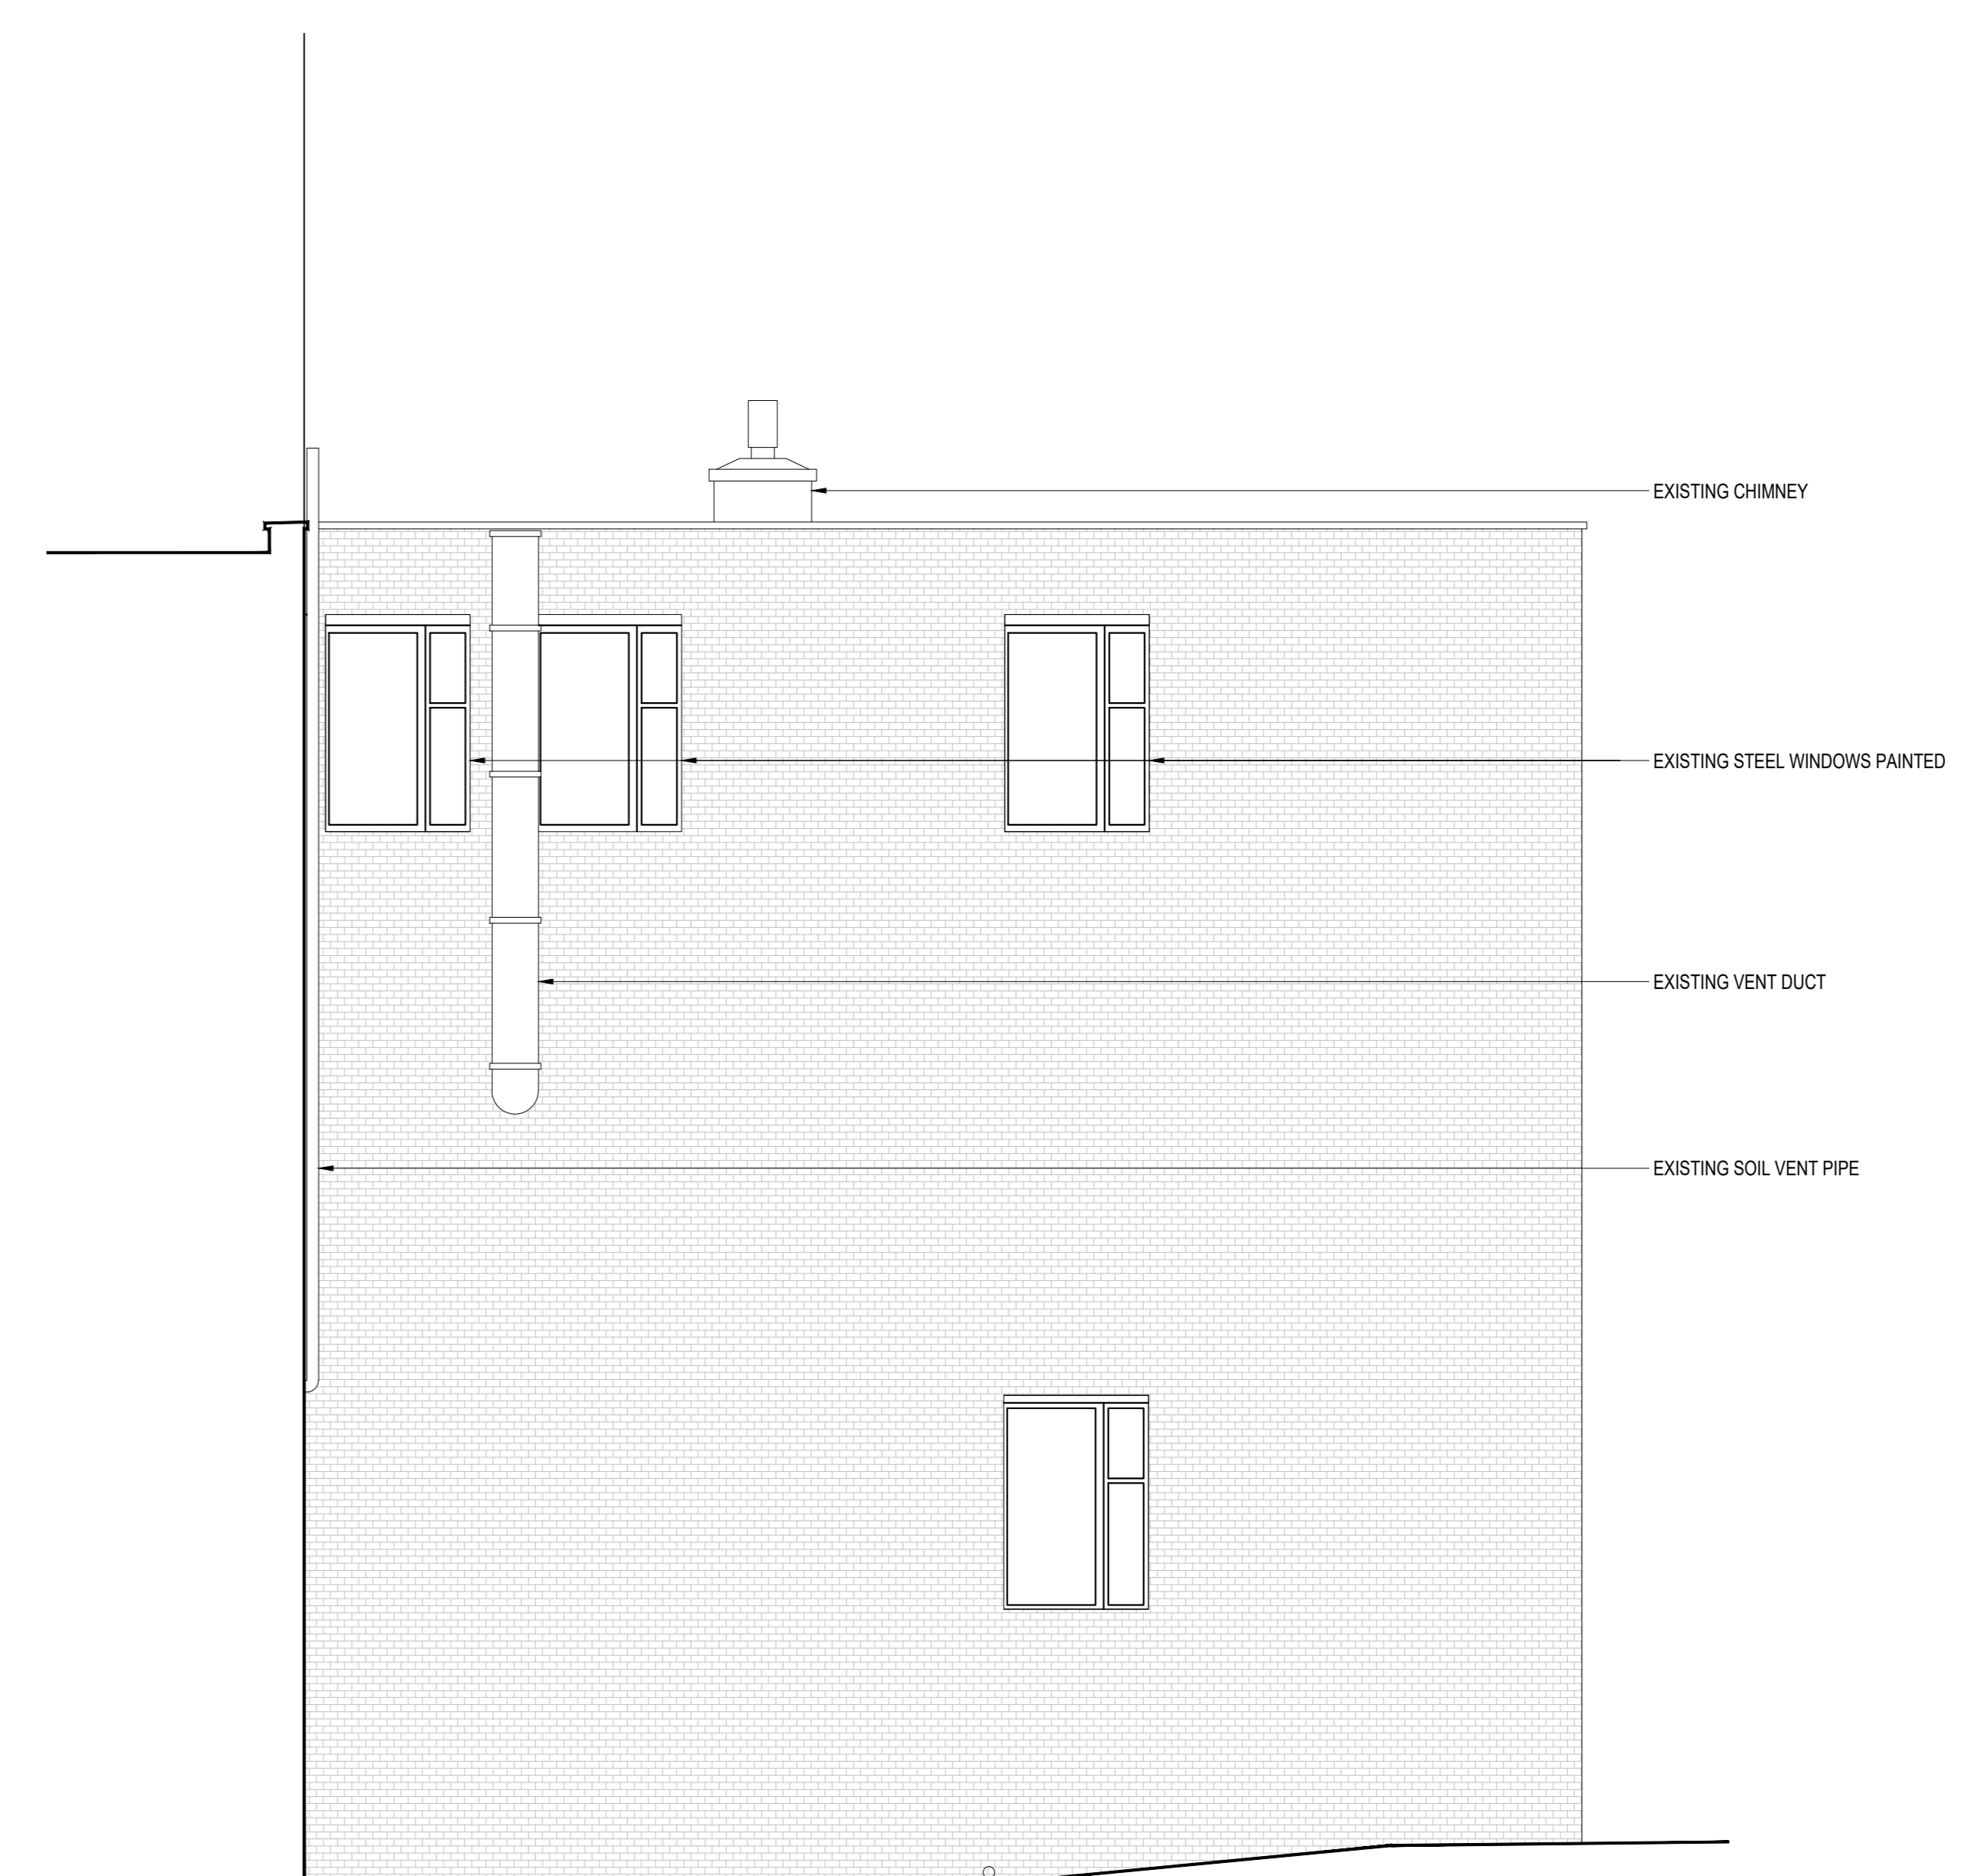

**REAR COURTYARD SOUTH ELEVATION**  
SCALE: 1:50 @ A0