




NOT IN PROJECT DEMISE

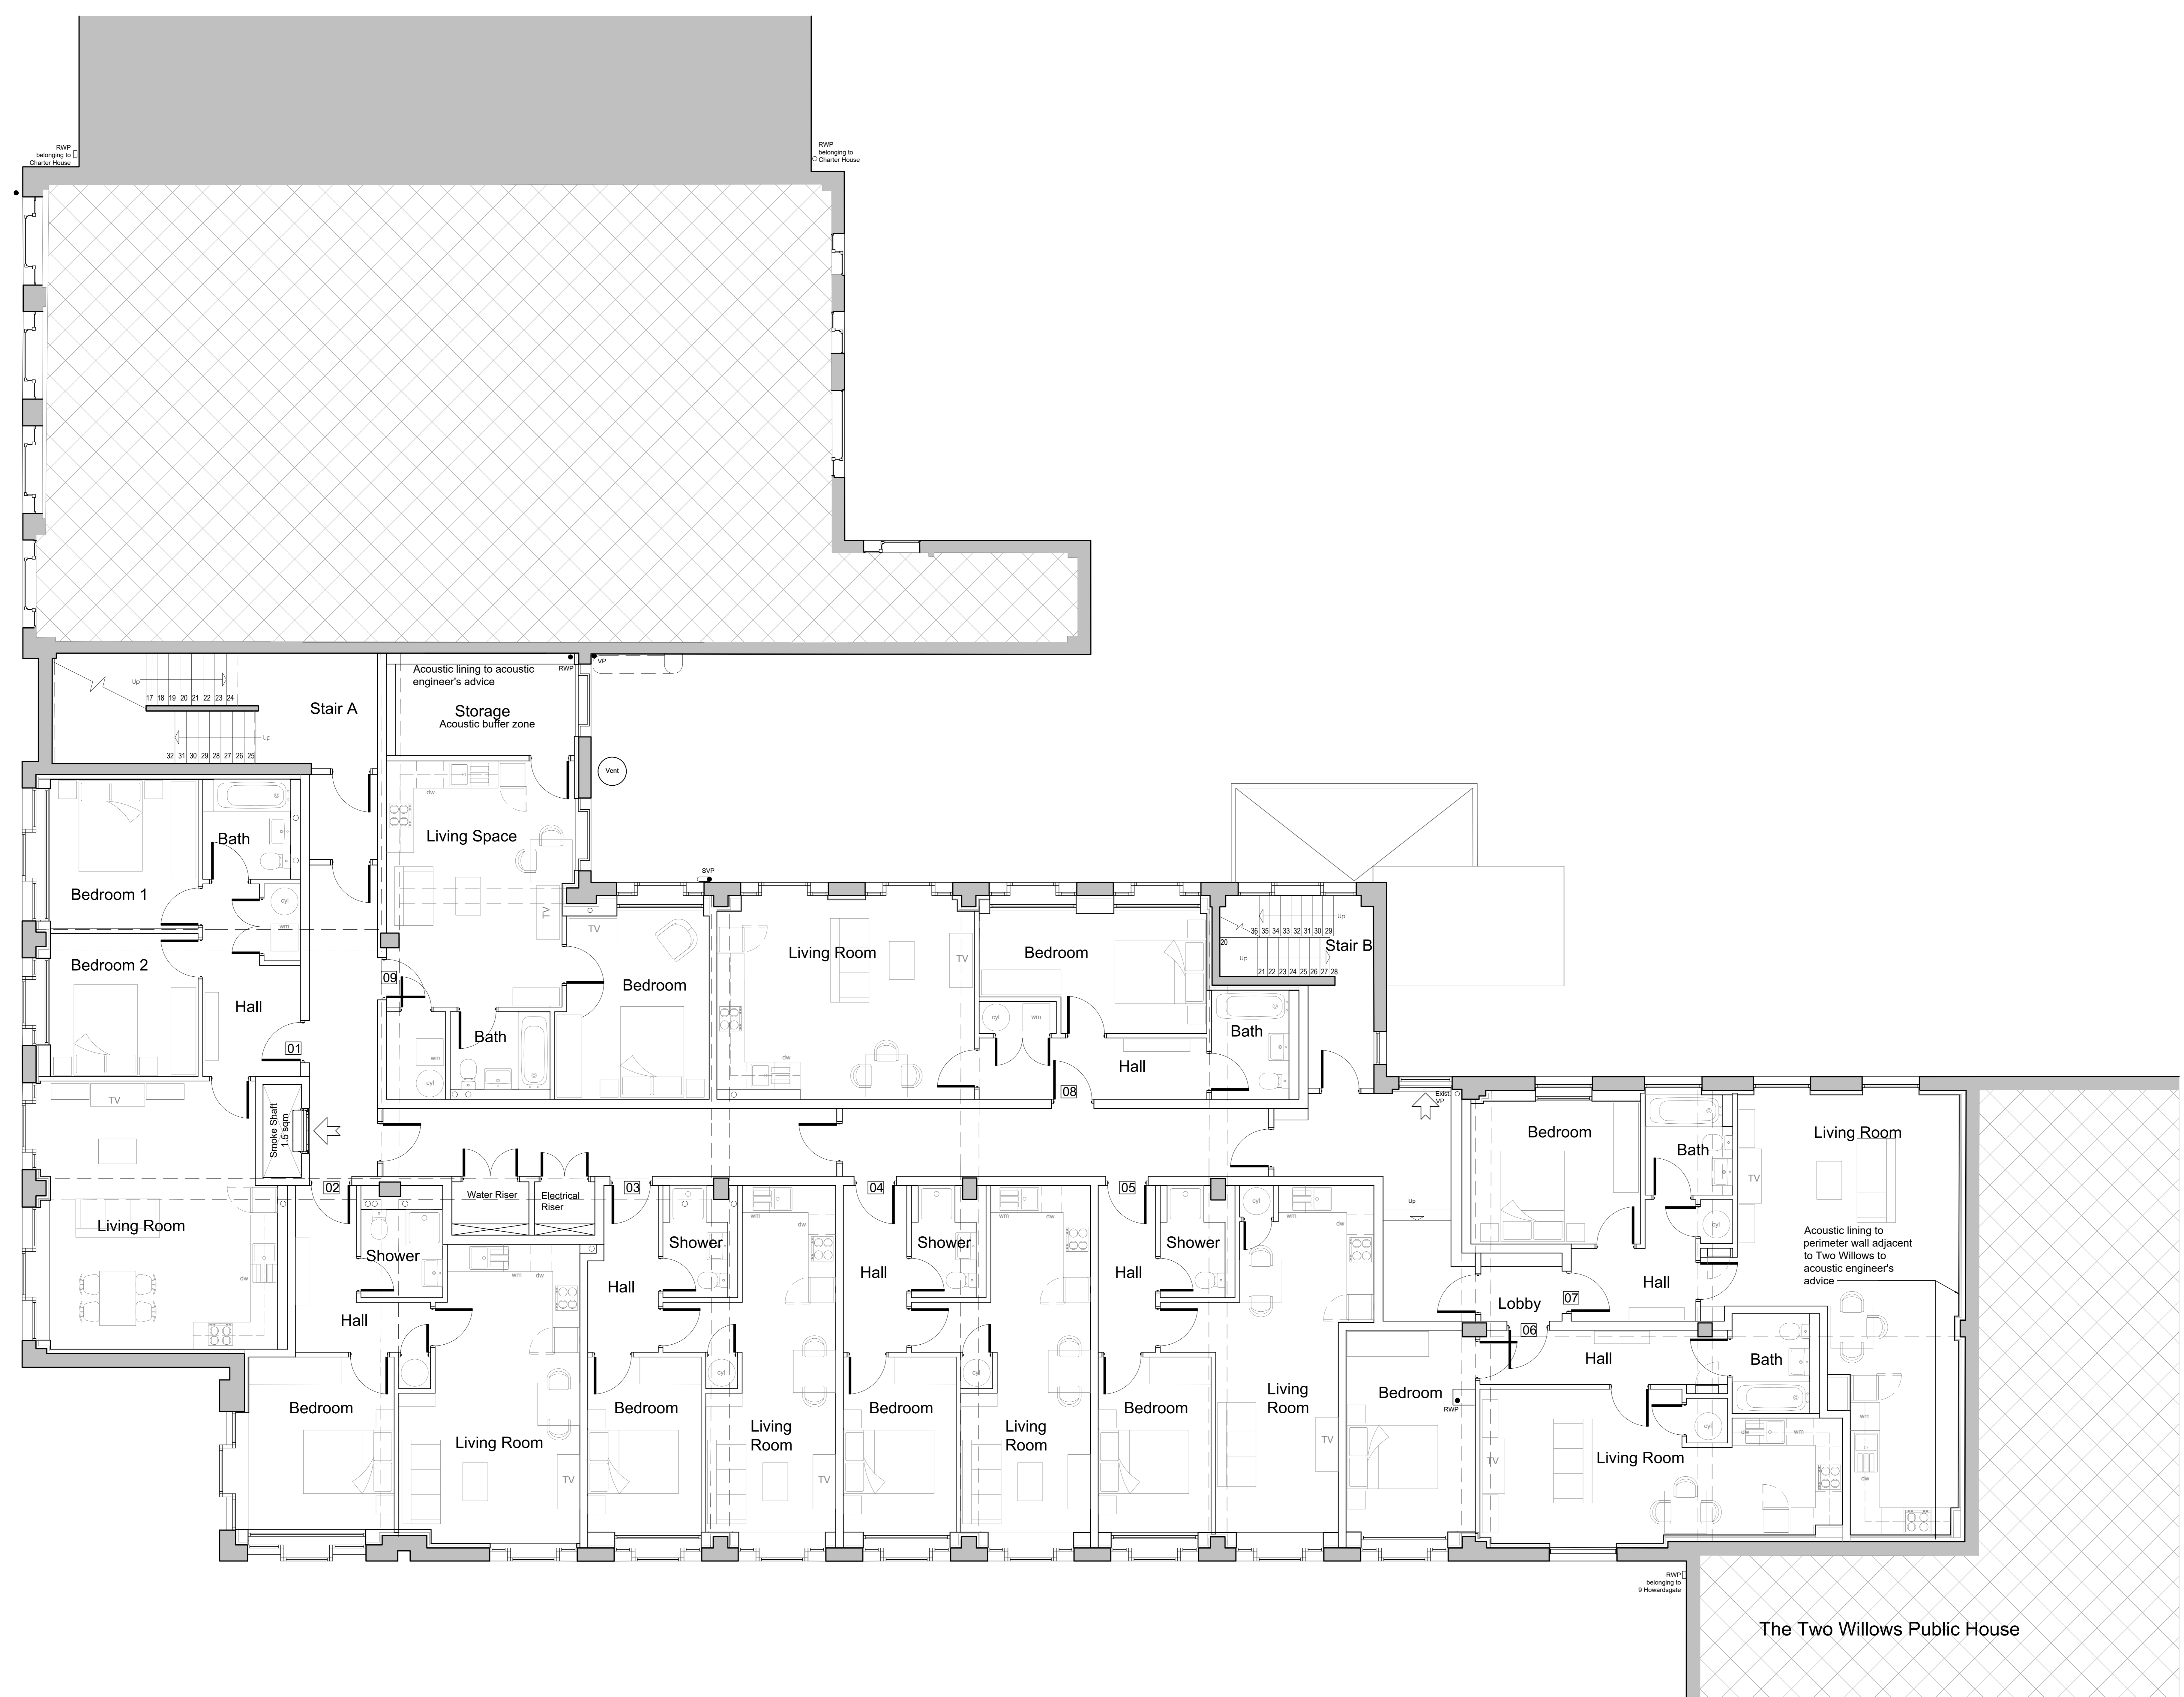

Proposed First Floor Plan
SCALE: 1:50 @ A0

P4	PLANNING	AA	JM	18/04/2018
P3	PLANNING	JM	PD	28/07/2017
P2	Flat 07 revised to acoustic engineer's advice	JM	AA	19/06/2017
P1	UPDATED TO ACOUSTIC ENGINEER'S ADVICE (KITCHEN & SECONDARY GLAZING TO BEDROOMS)	JM	PD	12/06/2017
P0	PLANNING	WB	JM	22/12/2016
Rev	Description	By	Check	Date

househamhenderson
39 Moreland Street London, EC1V 8BB +44 20 7940 3170 info@househamhenderson.com

Client
Project
Fountain House
Welwyn Garden City

Drawing
Proposed First Floor Plan

Scale	Date	Author	Checked
1:50 @ A0	08.12.2016	WB	JM
Workstage	Status		
3	PLANNING		

Rev Project No. Drawing No. Revision
4898 A_018 P4
Scale only for planning purposes. Floor plan alterations to be agreed with househamhenderson architects.