





FRONT ELEVATION




SIDE ELEVATION

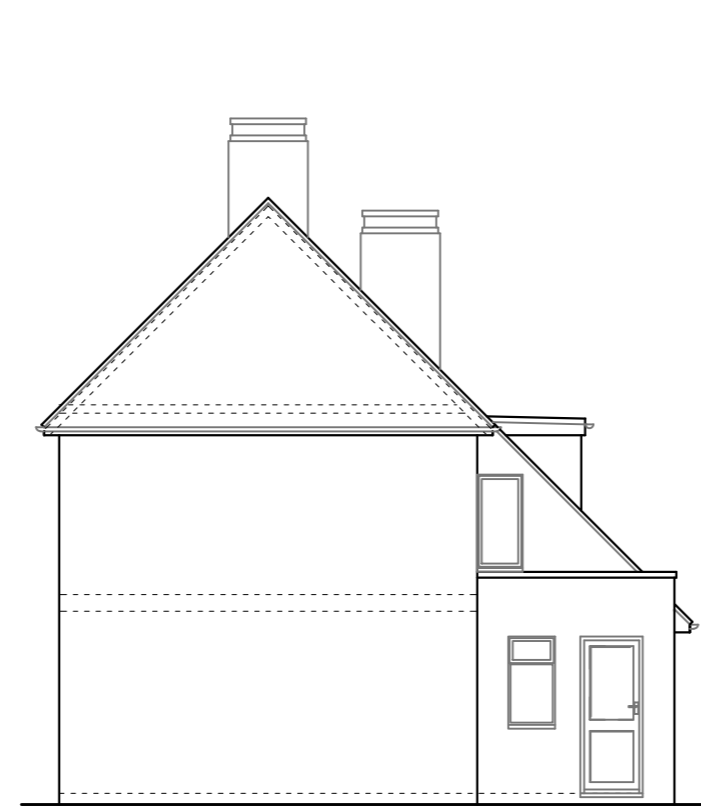

REAR ELEVATION

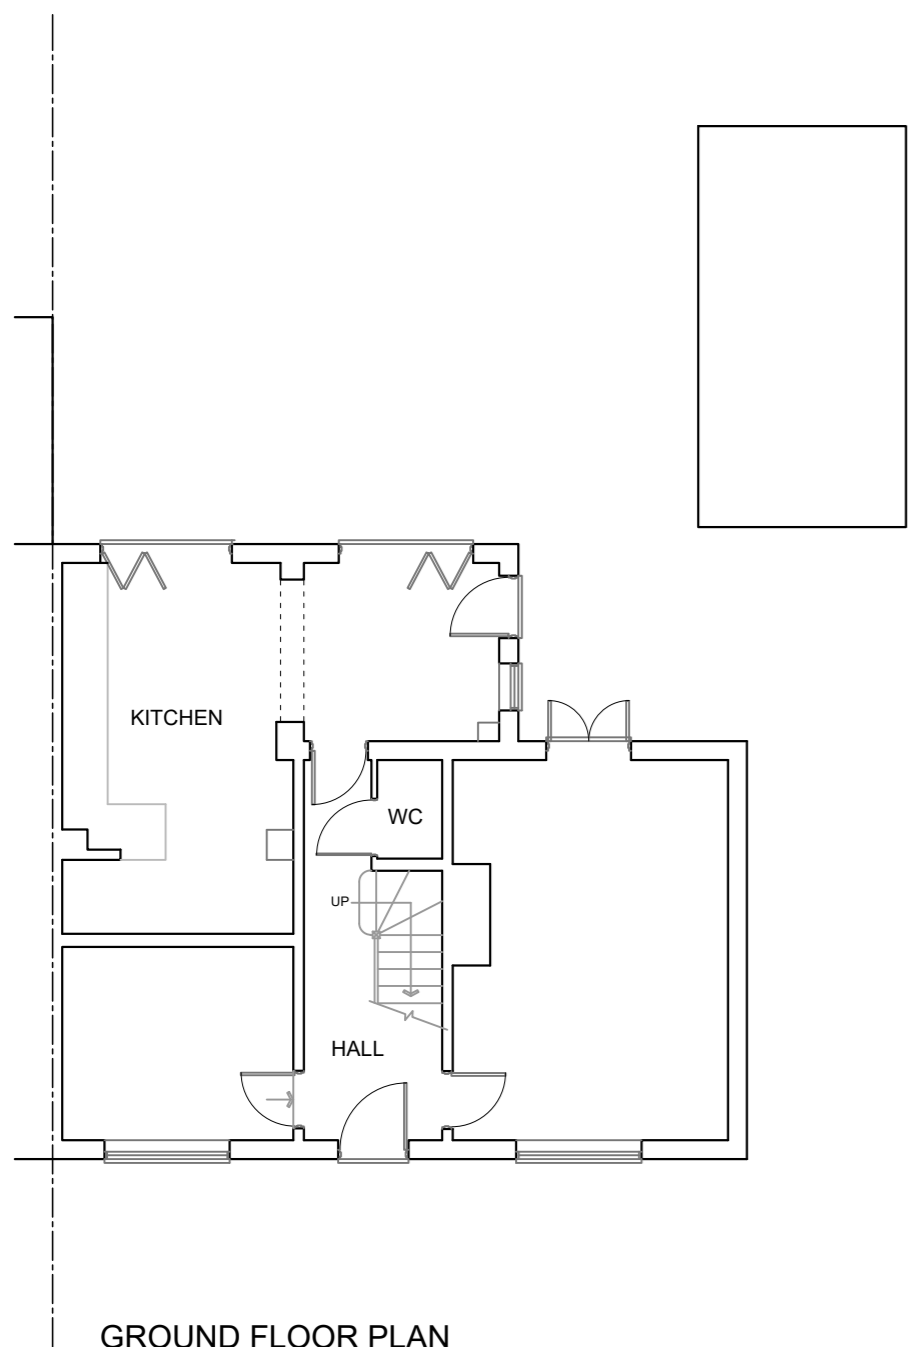 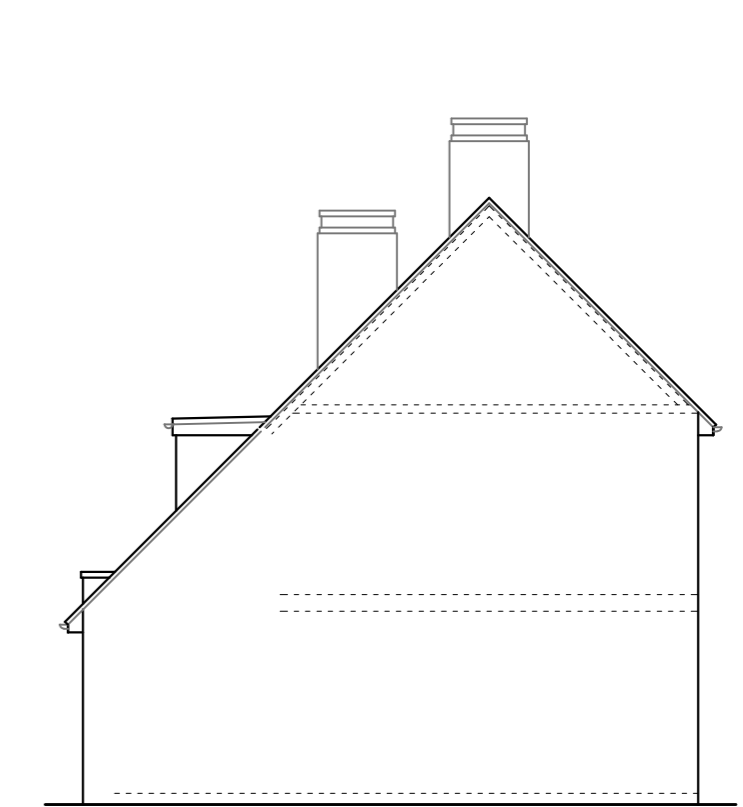

GROUND FLOOR PLAN

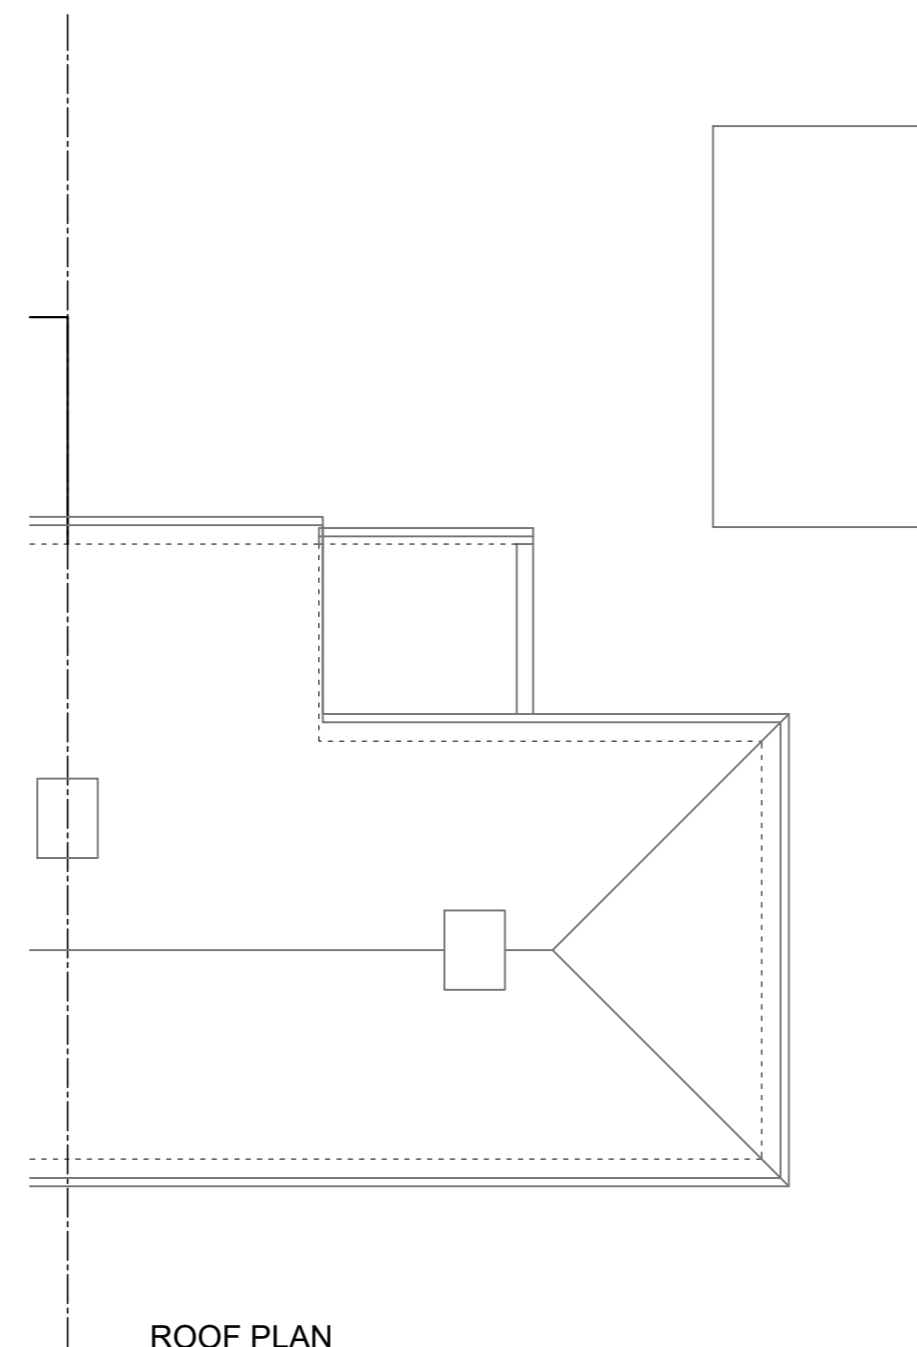

ROOF PLAN

THIS DRAWING PRINTED ON A2 SIZE PAPER

\\Admin-reception\LOGO copy.jpg

HOME EXTENSION DESIGNS
60 BRIDGE ROAD EAST
WELWYN GARDEN CITY
HERTS AL7 1JU
 tel : 01707 393971
 fax : 01707 393980
 e:stuartc@hed.co.uk

Project: 28 Brockwood Lane,
 Welwyn Garden City

Drawing Title: **PLANS AND ELEVATIONS**
AS EXISTING

Drawn By: ALI Scale: 1:100 Date: SEP 2017

Dwg Status: EXISTING Checked:

Drawing No: 4247-E01 Revision: C

