




0 General Section
1 : 100 @A1

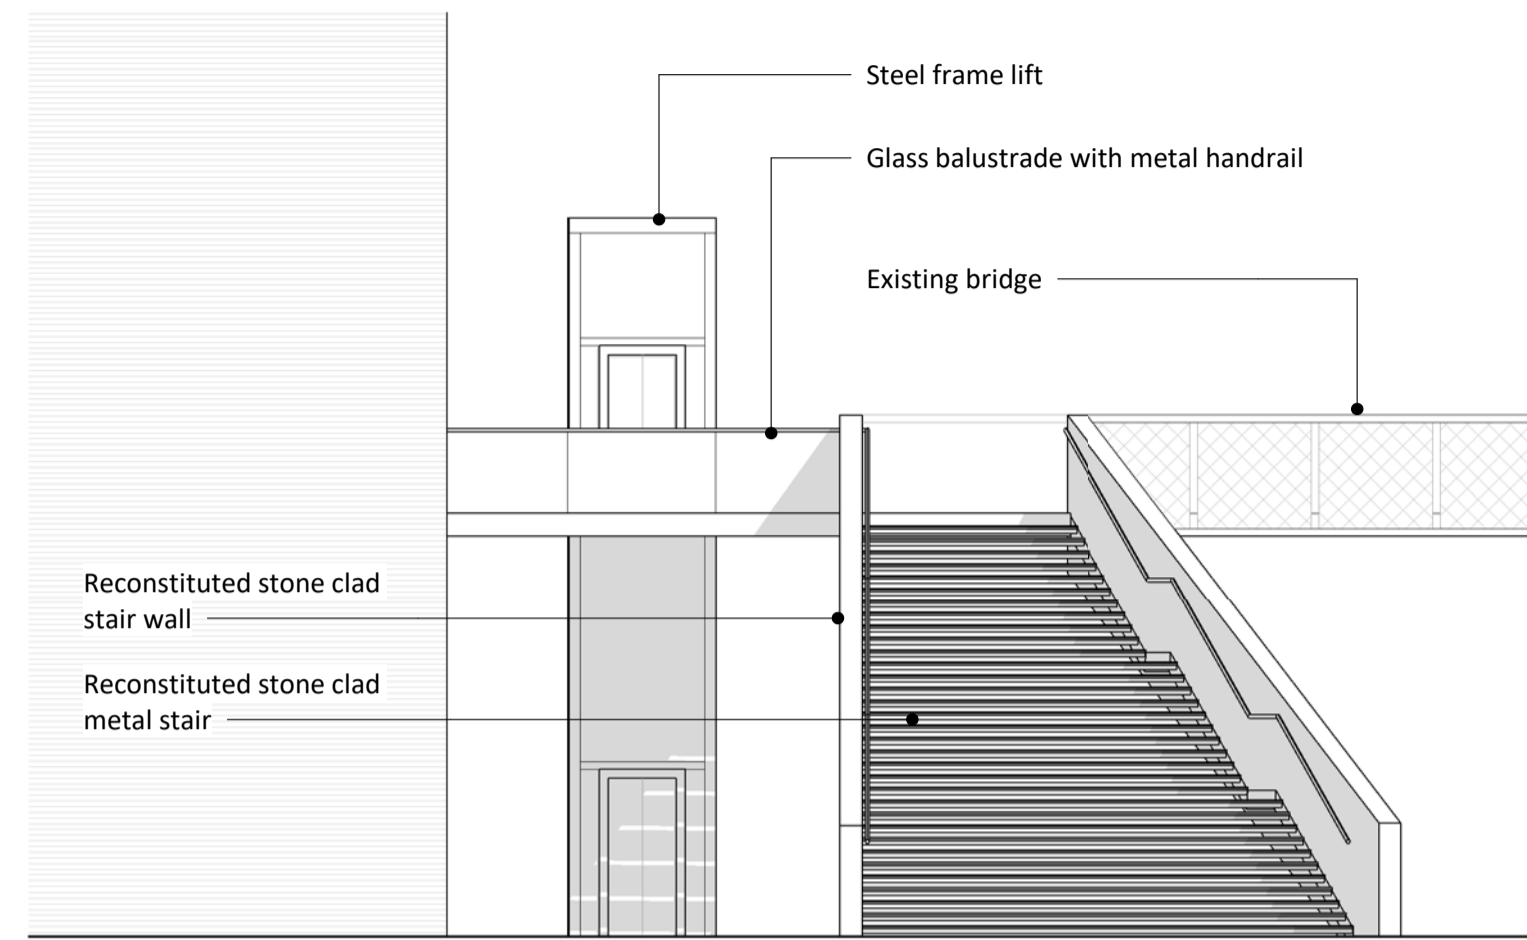


1 North Elevation
1 : 100 @A1

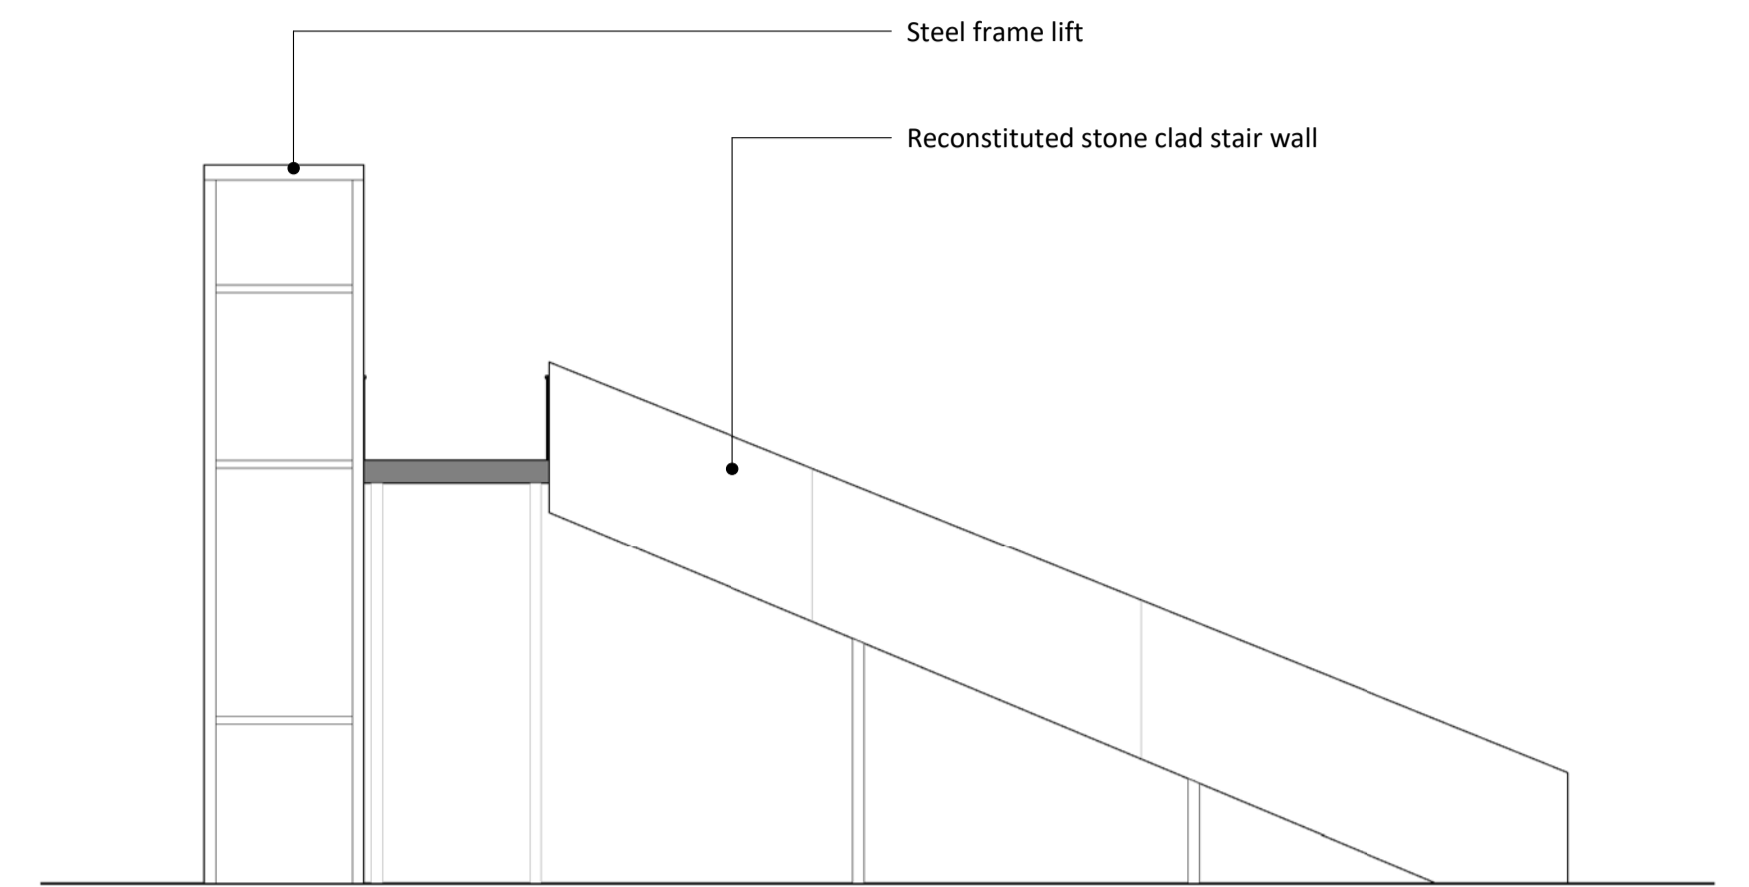

2 East Elevation
1 : 100 @A1

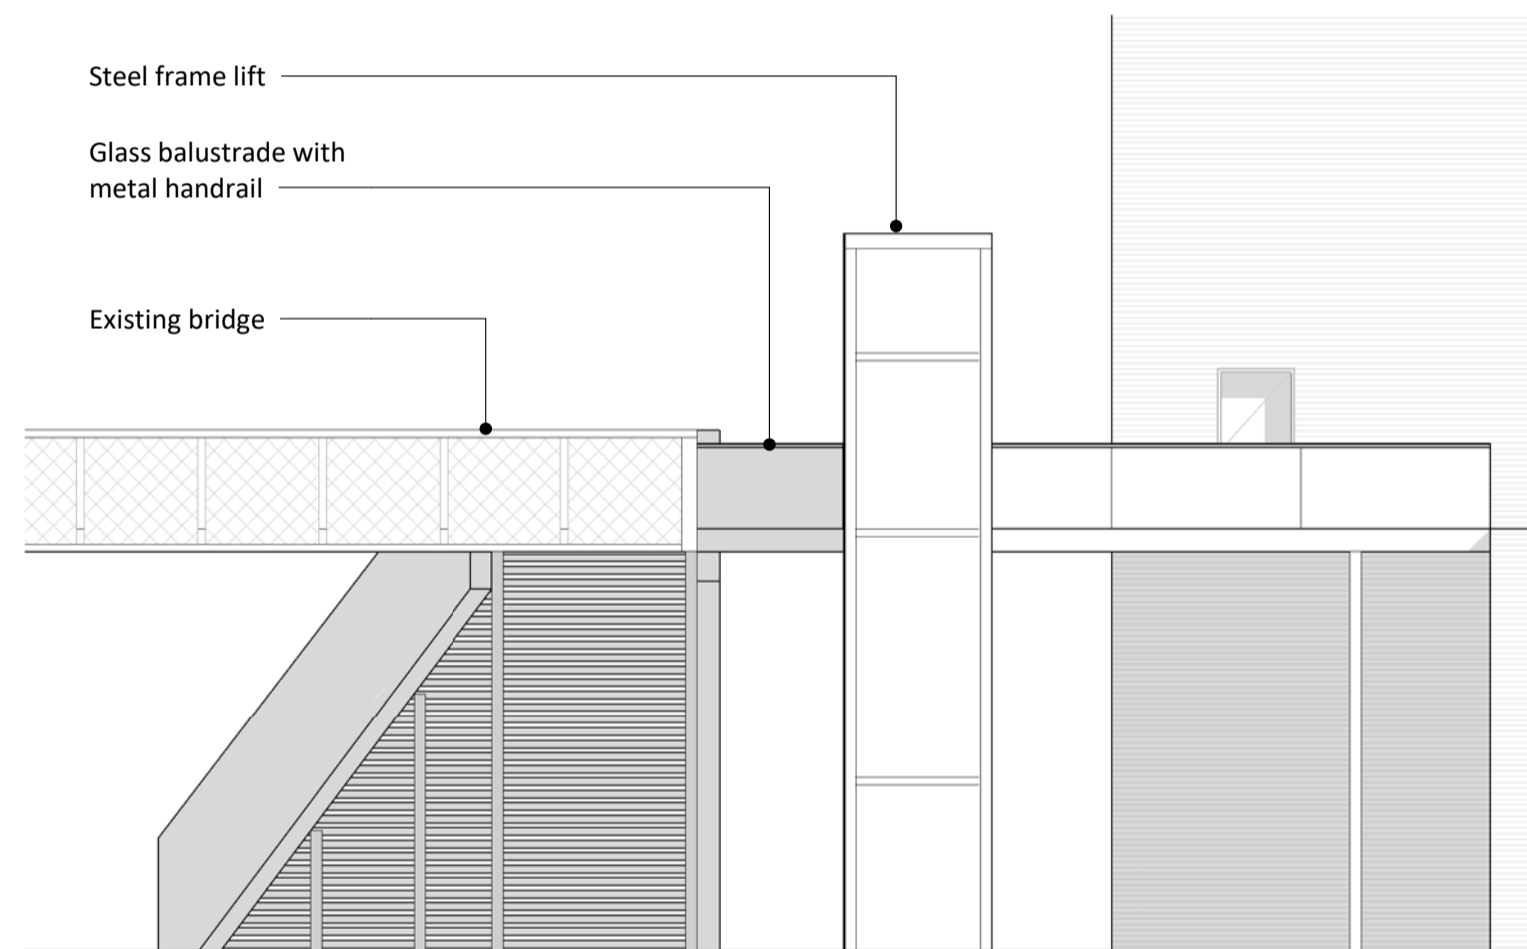

3 South Elevation
1 : 100 @A1

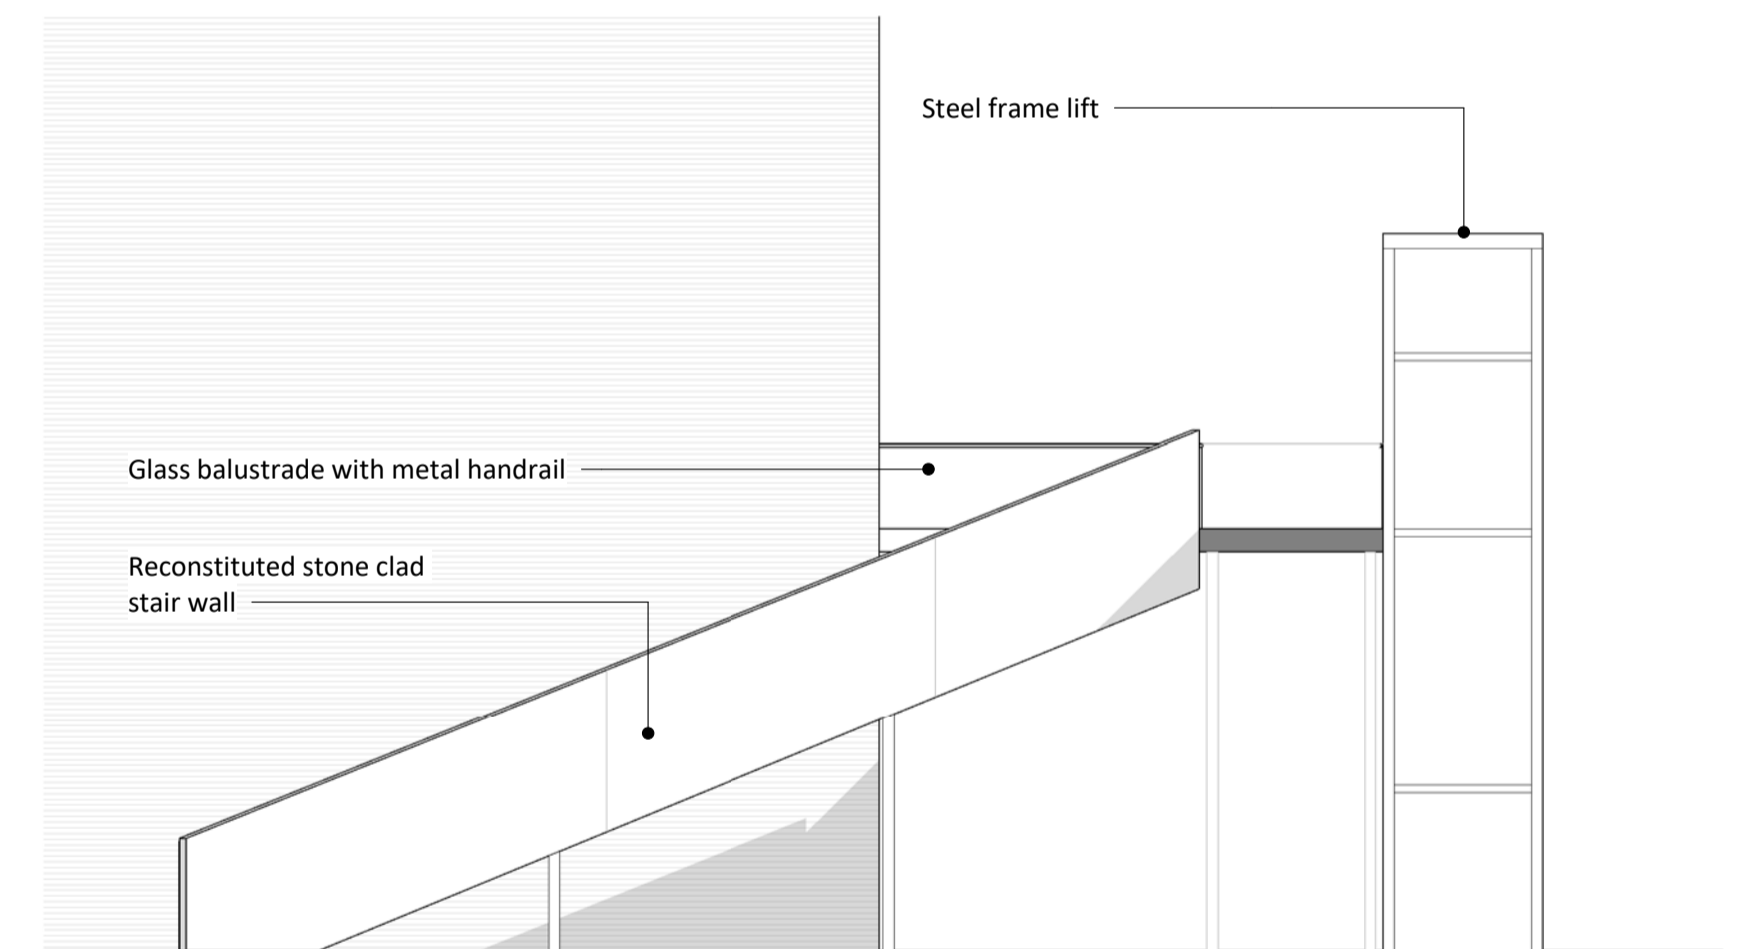


4 West Elevation
1 : 100 @A1

NOTES
CONSULTANTS
- Refer to highways consultant's drawings for details
- Refer to landscape consultant's drawings for details
- Landscaping layout is indicative only

AREAS
- Refer to area schedule

© Copyright Reserved. ColladoCollins Partners LLP

Rev	Notes	Date	By	Auth
P1	Issued for planning	18-05-16	CS	FVB

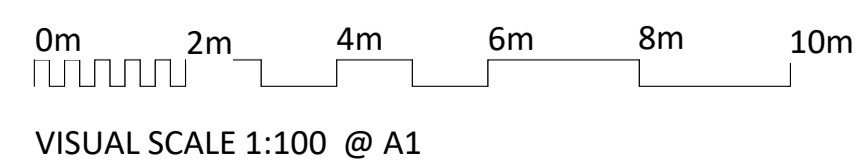

ColladoCollinsArchitects

17-19 Foley Street
London W1W 6DW
T 020 7580 3490
F 020 7580 2917
info@colladocollins.com
www.colladocollins.com

Date: 05/15/18
Drawn By: CS
Checked by: FVB
Scale @ A1: 1 : 100
Scale @ A3: 1 : 200
CAD File No:

Plutus Estates (WGC) Limited and
Metropolitan Housing Trust

Former Shredded Wheat Factory
Proposed External Stair Elevations

PLANNING
16037

SK1-401

P1
Revision