


0 10 20 30 40 50 [m]



SITE LOCATION PLAN

SCALE 1:1250

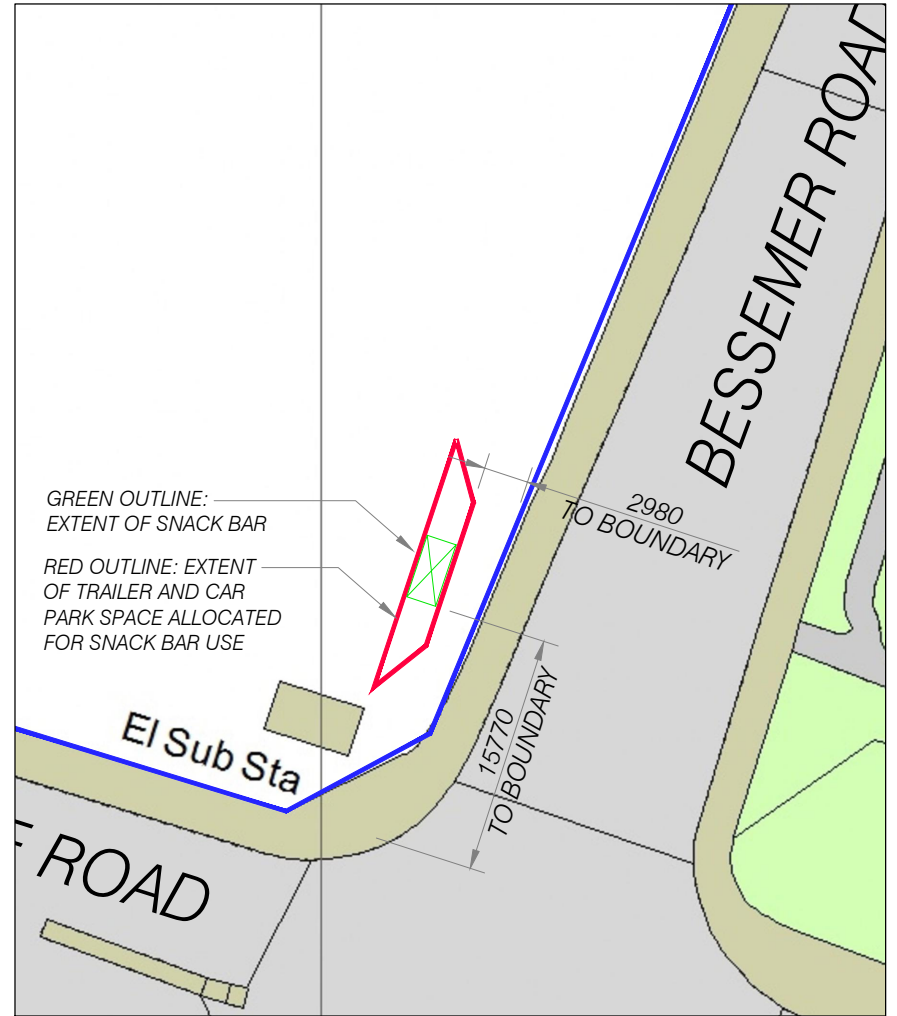

0 10 20 [m]



SITE PLAN

SCALE 1:500

CLIENT  
**SNACK BAR AT CAR PARK**  
 1 BESSEMER ROAD, WELWYN GARDEN  
 CITY, HERTS, AL7 1GF

PROJECT  
 EXISTING CAR AND TRAILER SPACE TO BE  
 CHANGED TO A FIXED CATERING UNIT

TITLE  
 SITE PLAN

DRAWING No.  
 0618\_01

REVISION  
 .