



PROPOSED FLOOR PLAN


SCALE 1:100

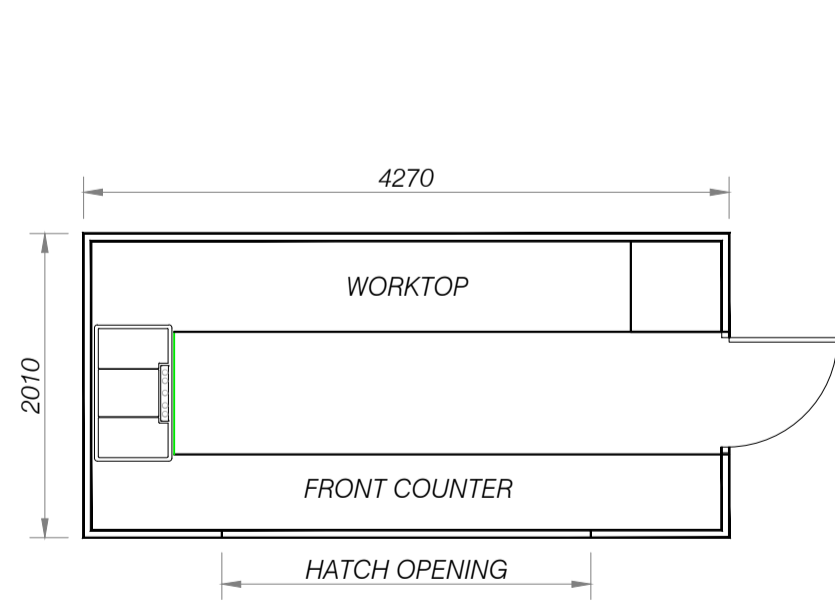


FLOOR PLAN

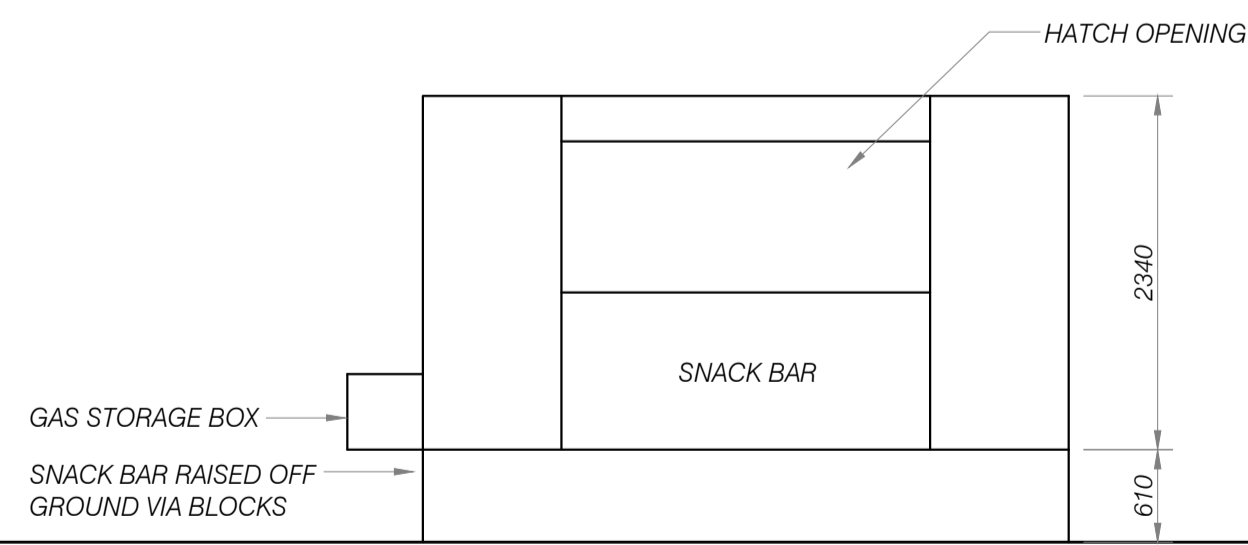


FRONT ELEVATION - PROPOSED

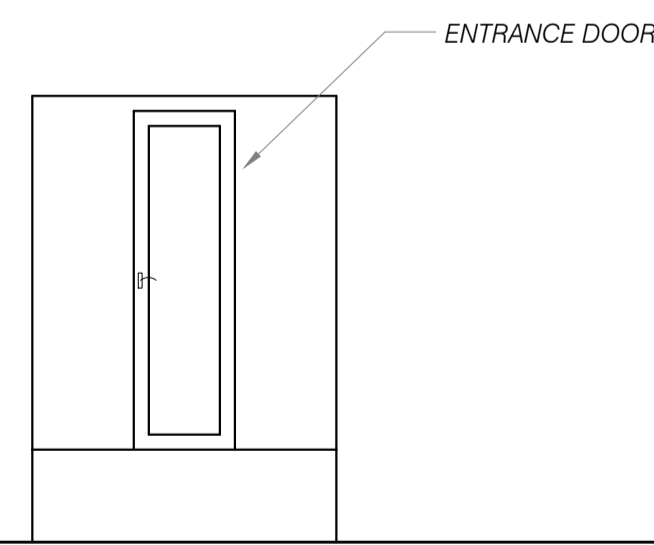

SIDE ELEVATION - PROPOSED

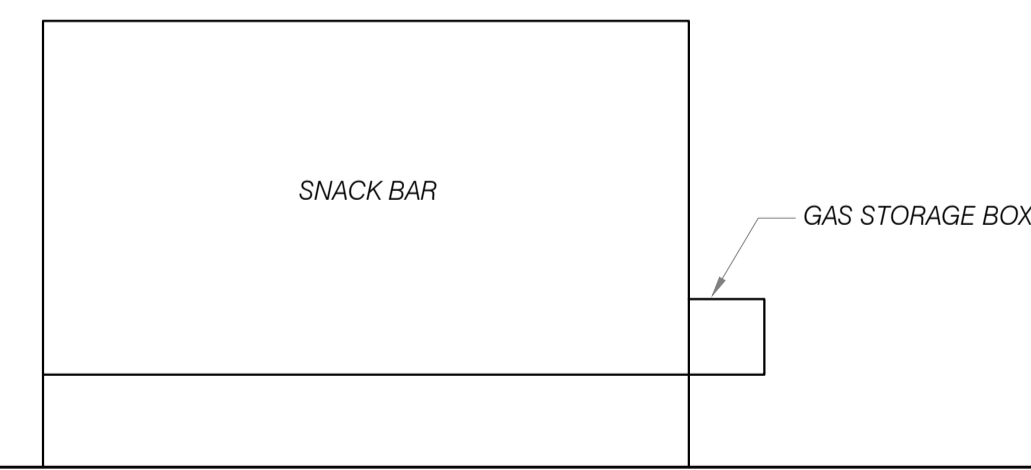

REAR ELEVATION - PROPOSED

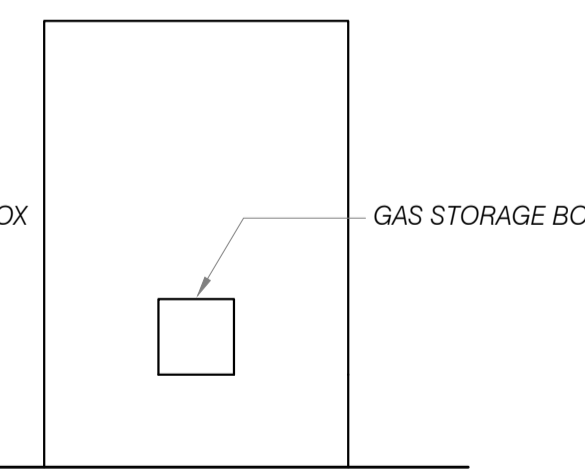

SIDE ELEVATION - PROPOSED

REVISION	DATE	REMARKS



STATUS **PLANNING**

TITLE
PROPOSED GENERAL ARRANGEMENT

PROJECT
EXISTING CAR AND TRAILER SPACE TO BE CHANGED TO A FIXED CATERING UNIT

CLIENT
SNACK BAR AT CAR PARK
1 BESSEMER ROAD, WELWYN GARDEN
CITY, HERTS, AL7 1GF

DRAWN	DATE 13/06/18	CHECKED	SCALE 1:50 UNIG
-------	---------------	---------	-----------------

PROJECT No.	DRAWING No.	REVISION
AL7 1GF	0618-03	