
 


Block/Site Plan

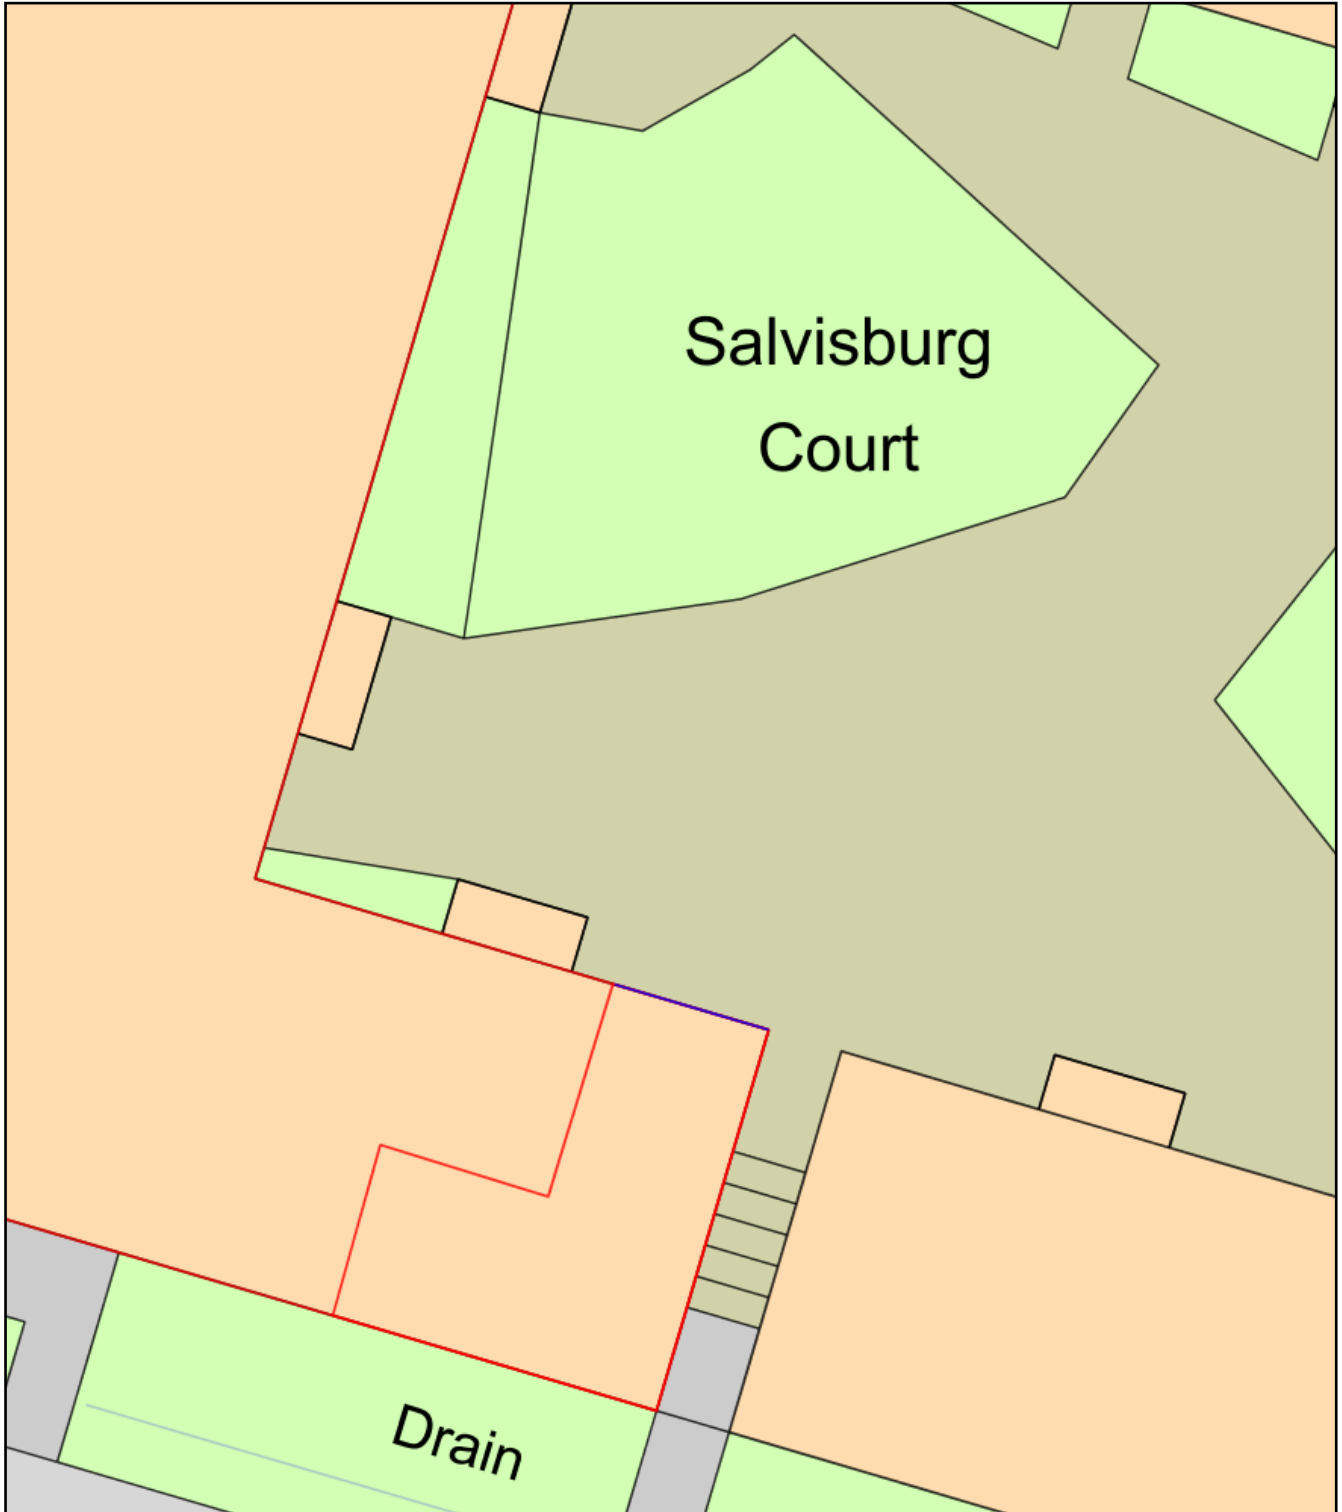

Plan Produced for: Daniel Stanton
Date Produced: 01 Aug 2018
Plan Reference Number: TQRQM18213221840661
Scale: 1:200 @ A4