


Disclaimer  
Do not scale from this drawing.  
Check all dimensions on site before fabrication or setting out.  
This document is copyright and may not be reproduced without permission of the owner.

Notes

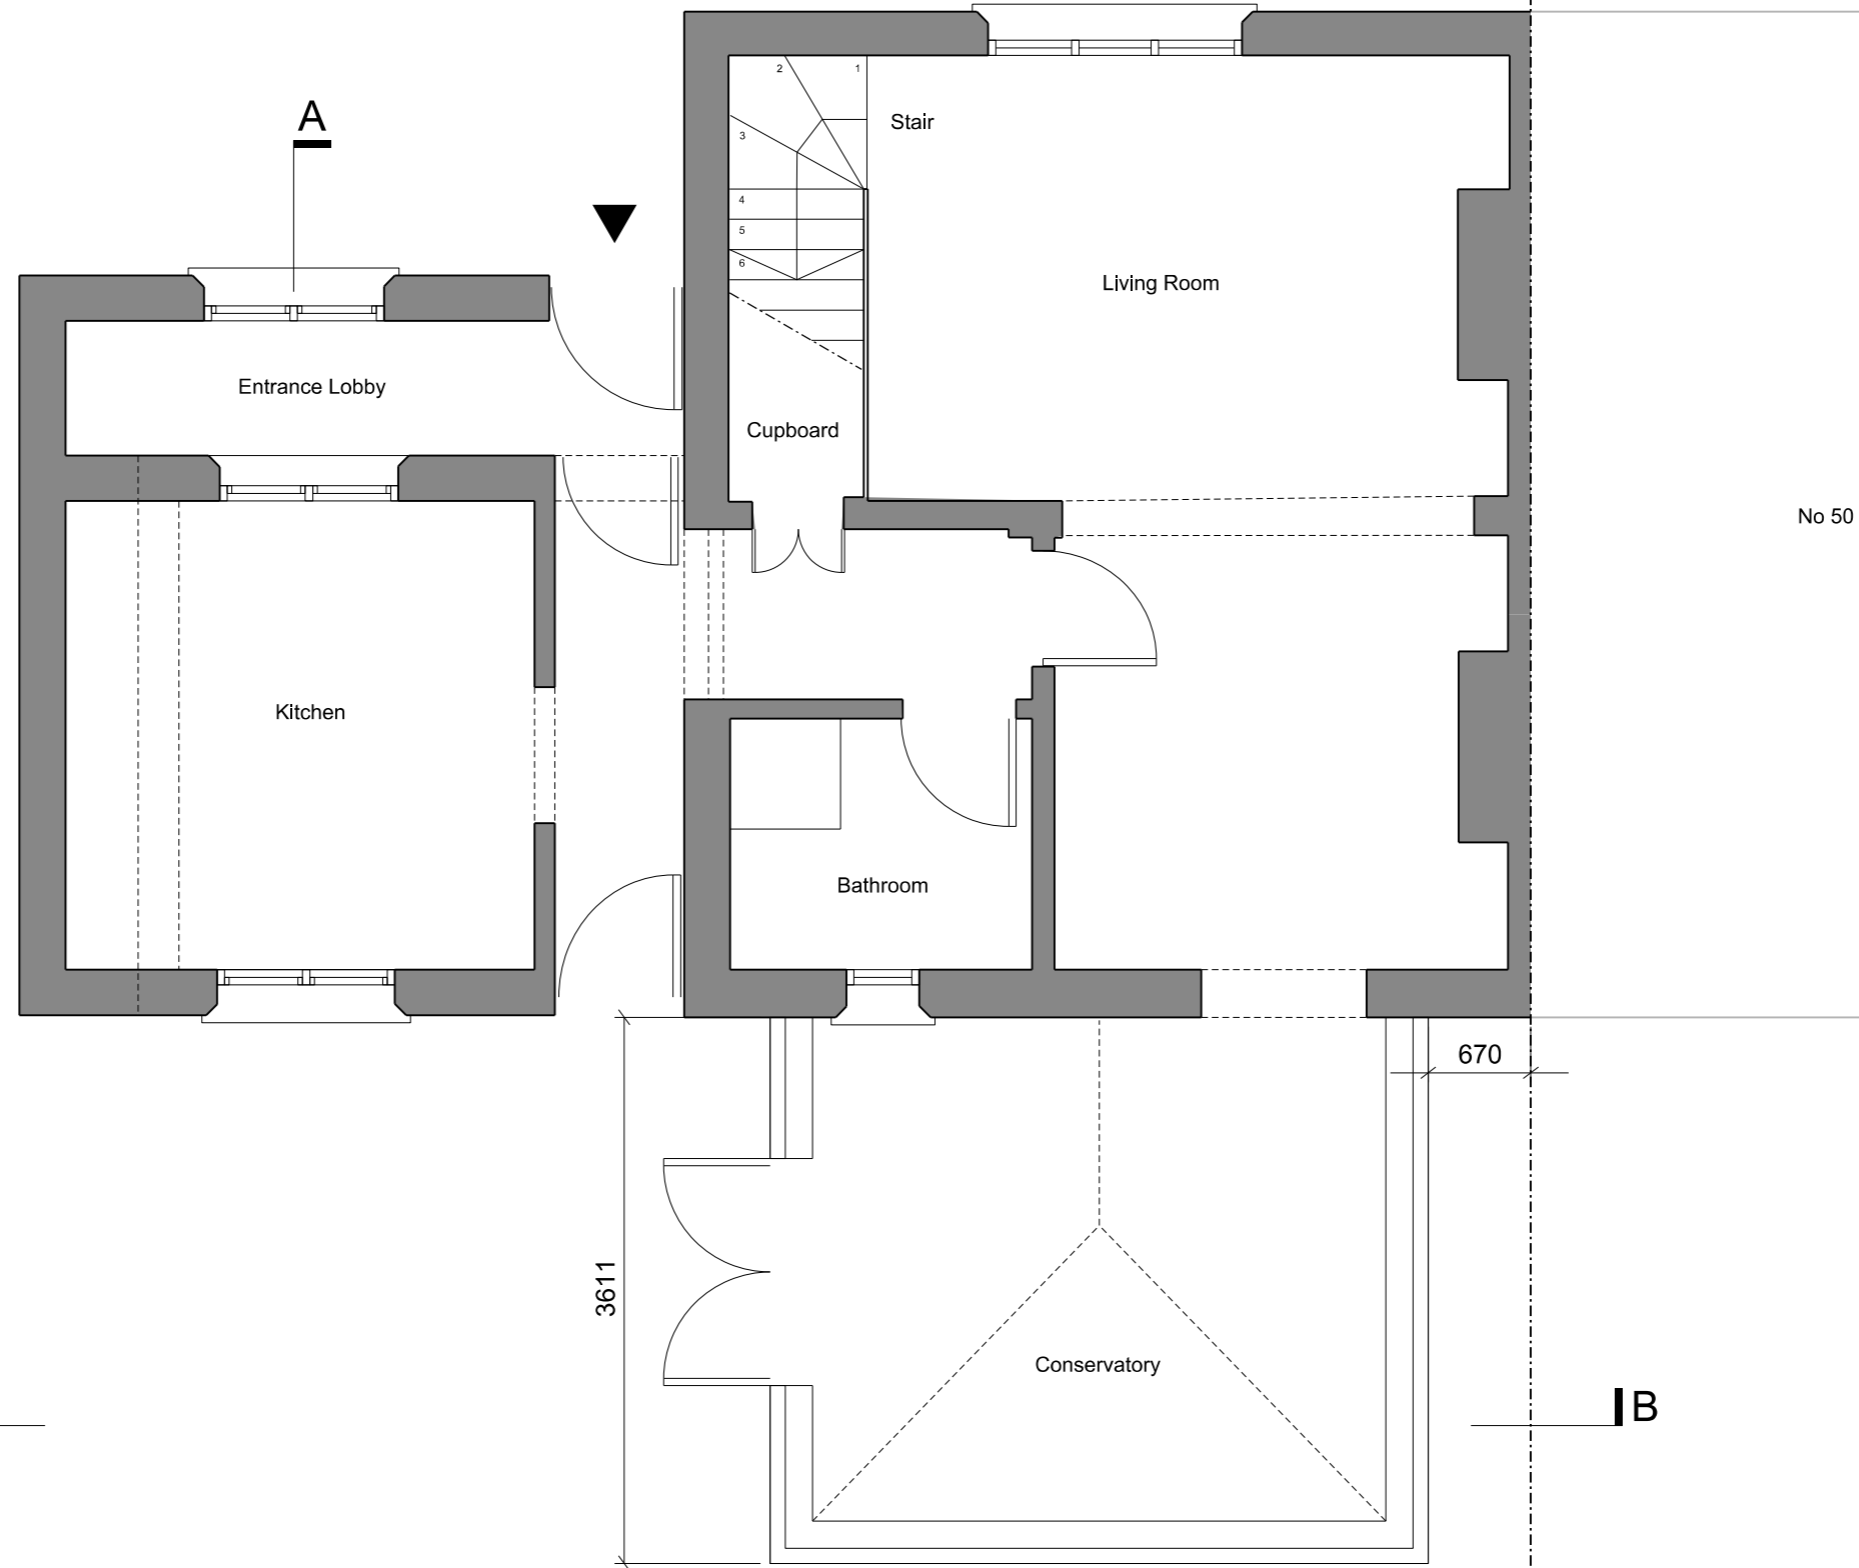

No 50


00	For Planning	07.04.18	KM	KM
----	--------------	----------	----	----


Rev	Notes	Date	Dwn	Iss
-----	-------	------	-----	-----

Key / Location

Project 48 Bridge Road		
Drawing Title Existing Ground Floor Plan		
Scale 1:50 @ A3	Drawn By KM	Issued By KM
Project No. 00002	Drawing No. p_pl_100	Revision 00

EXISTING GROUND FLOOR PLAN - 1:50 @ A3

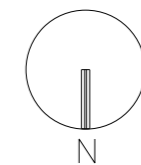

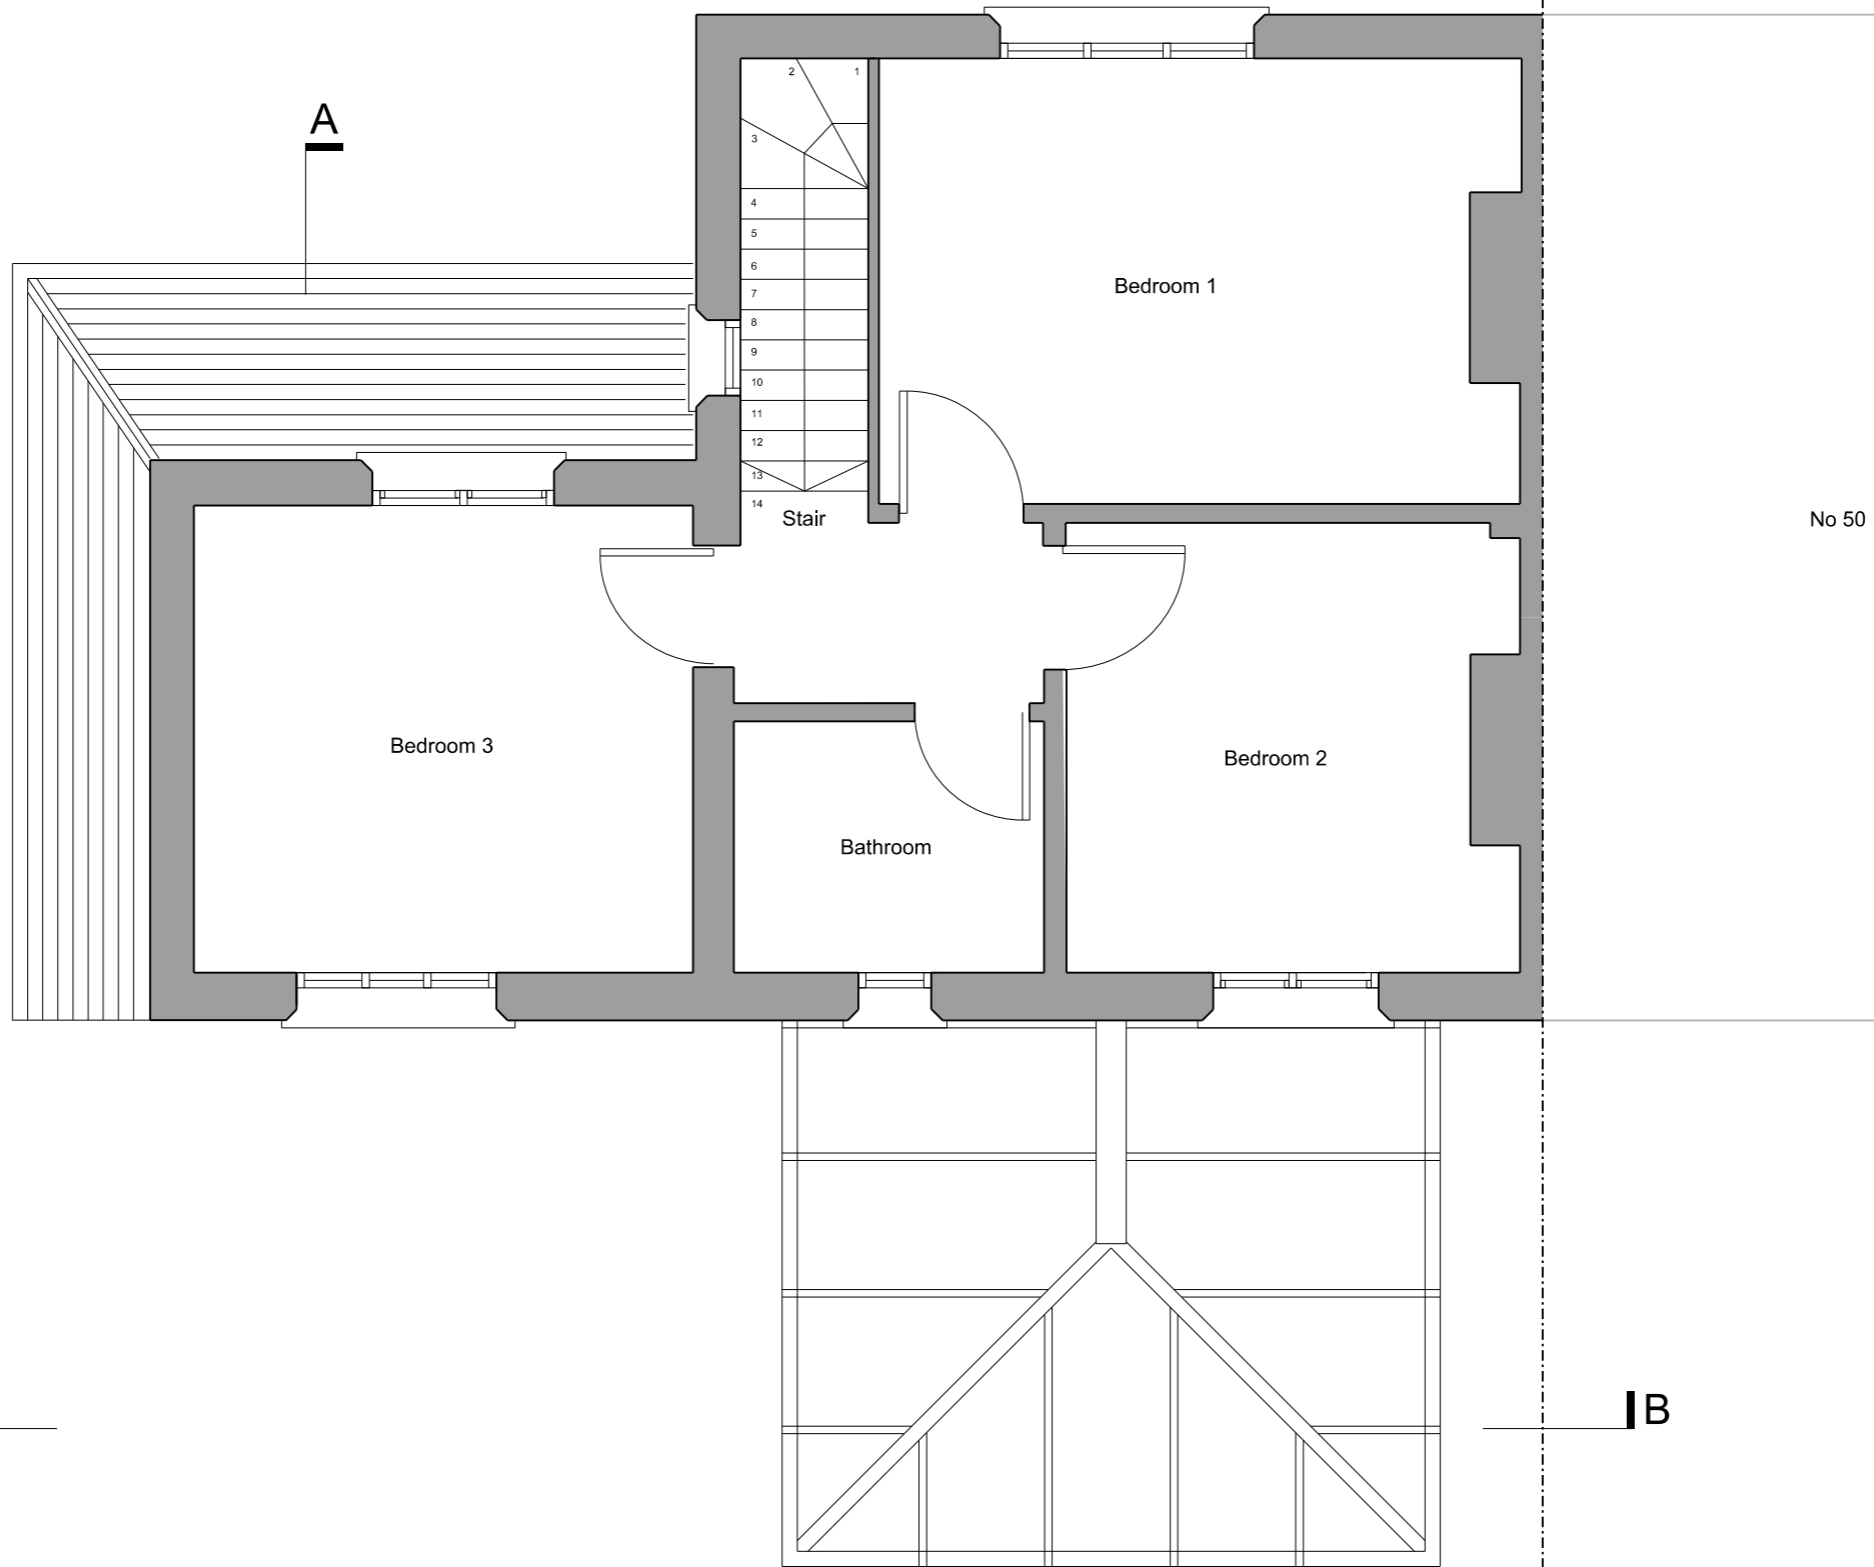

Disclaimer  
Do not scale from this drawing.  
Check all dimensions on site before fabrication or setting out.  
This document is copyright and may not be reproduced without permission of the owner.

Notes

Rev	Notes	Date	Drawn	Issued
00	For Planning	07.04.18	KM	KM


Key / Location

Project  
**48 Bridge Road**

Drawing Title  
**Existing First Floor Plan**



Scale	Drawn By	Issued By
1:50 @ A3	KM	KM
Project No.	Drawing No.	Revision
00002	p_pl_101	00

EXISTING FIRST FLOOR PLAN - 1:50 @ A3

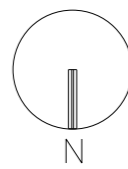

Disclaimer  
Do not scale from this drawing.  
Check all dimensions on site before fabrication or setting out.  
This document is copyright and may not be reproduced without permission of the owner.


Notes

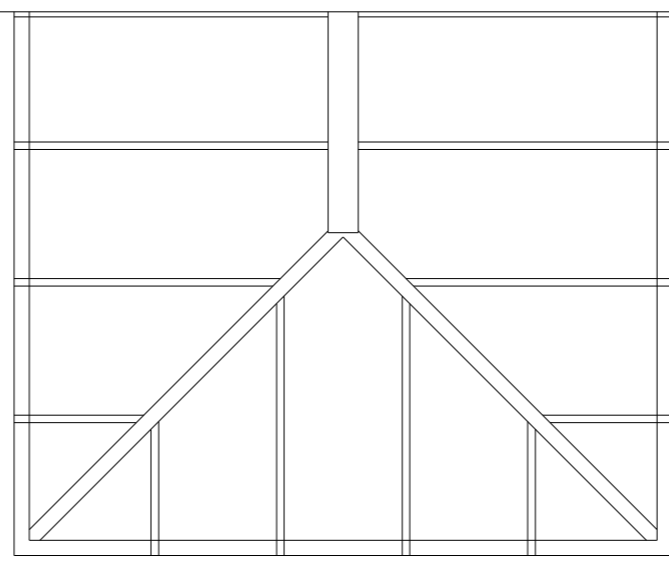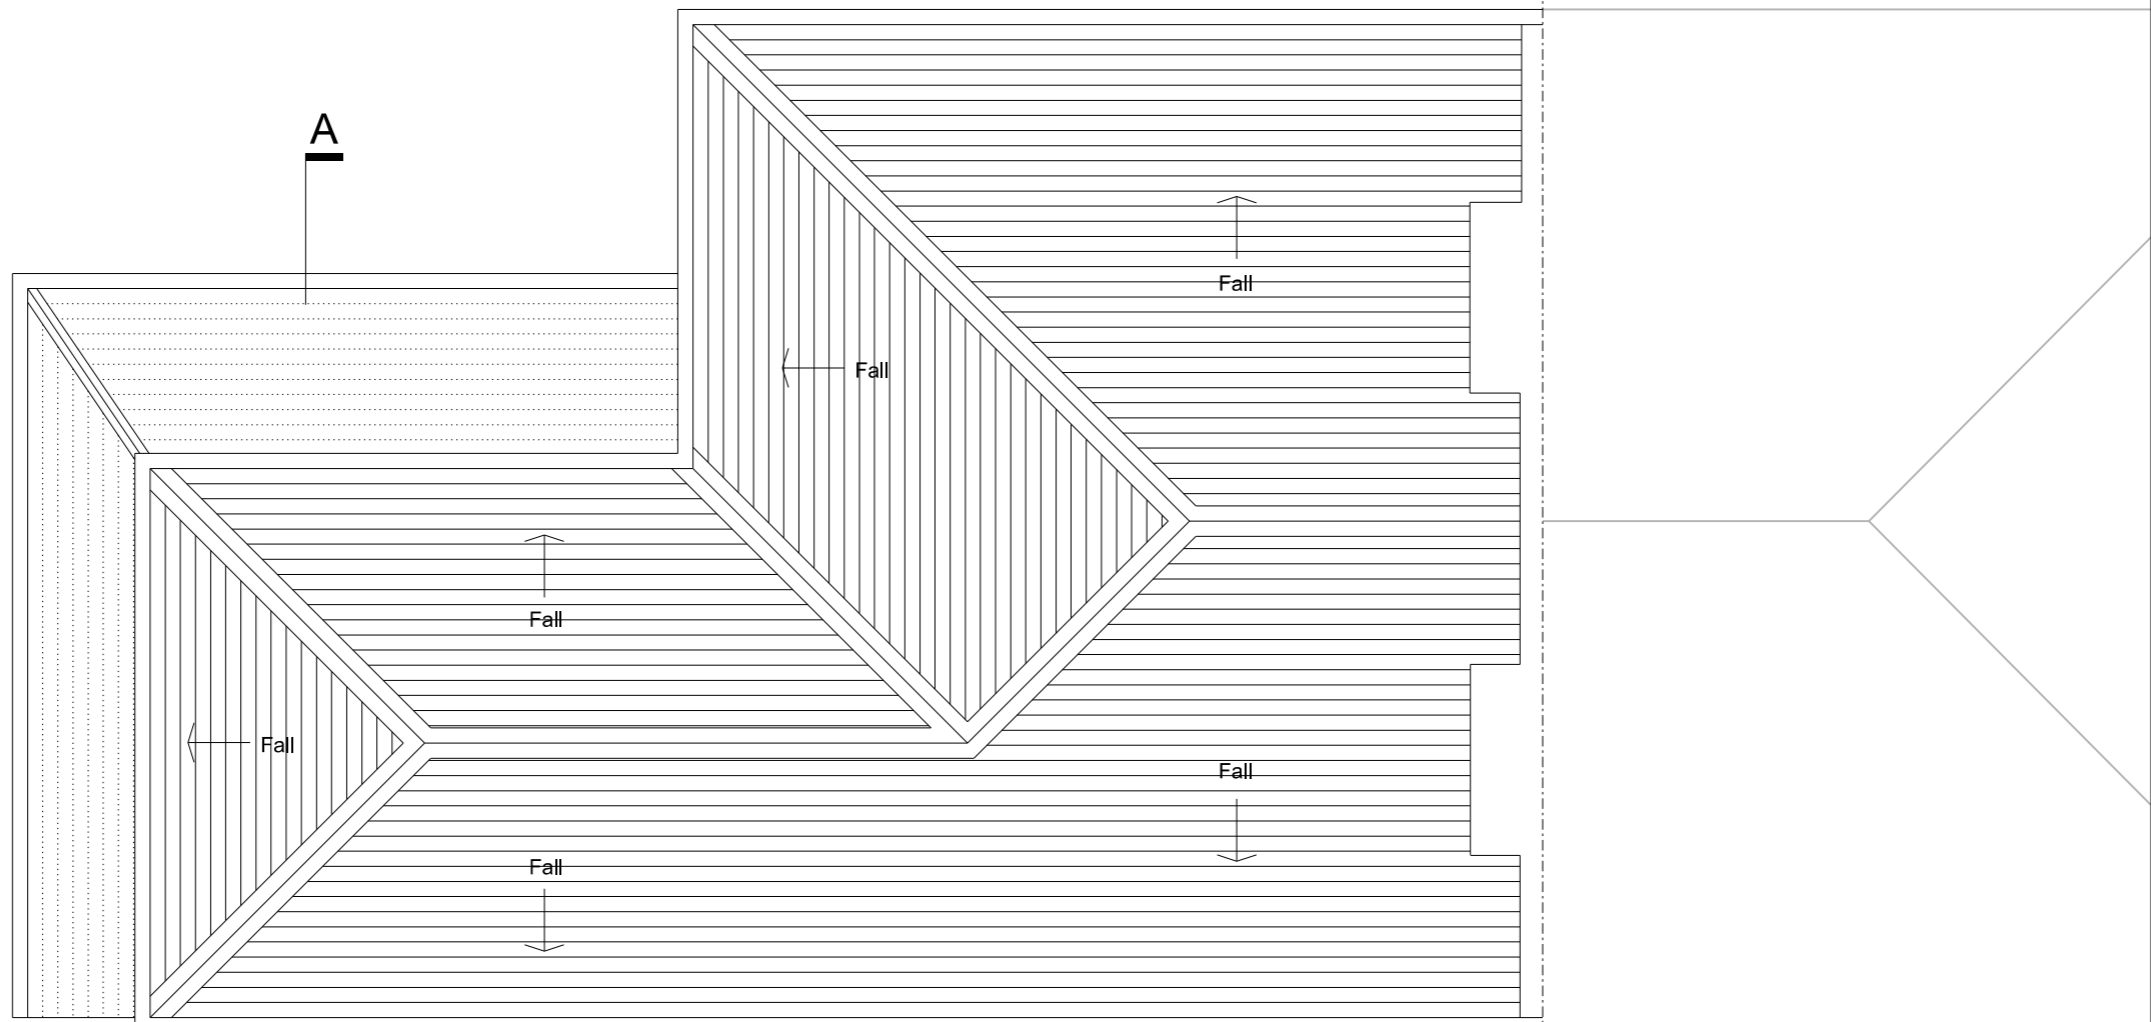

B | \_\_\_\_\_

| B \_\_\_\_\_

| \_\_\_\_\_  
A

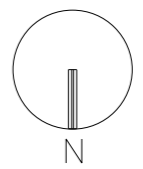

EXISTING ROOF PLAN - 1:50 @ A3




00	For Planning	07.04.18	KM	KM
----	--------------	----------	----	----

Rev	Notes	Date	Dwn	Iss
-----	-------	------	-----	-----

Key / Location

Project 48 Bridge Road			
Drawing Title Existing Roof Plan			
Scale 1:50 @ A3	Drawn By KM	Issued By KM	
Project No. 00002	Drawing No. p_pl_102	Revision 00	

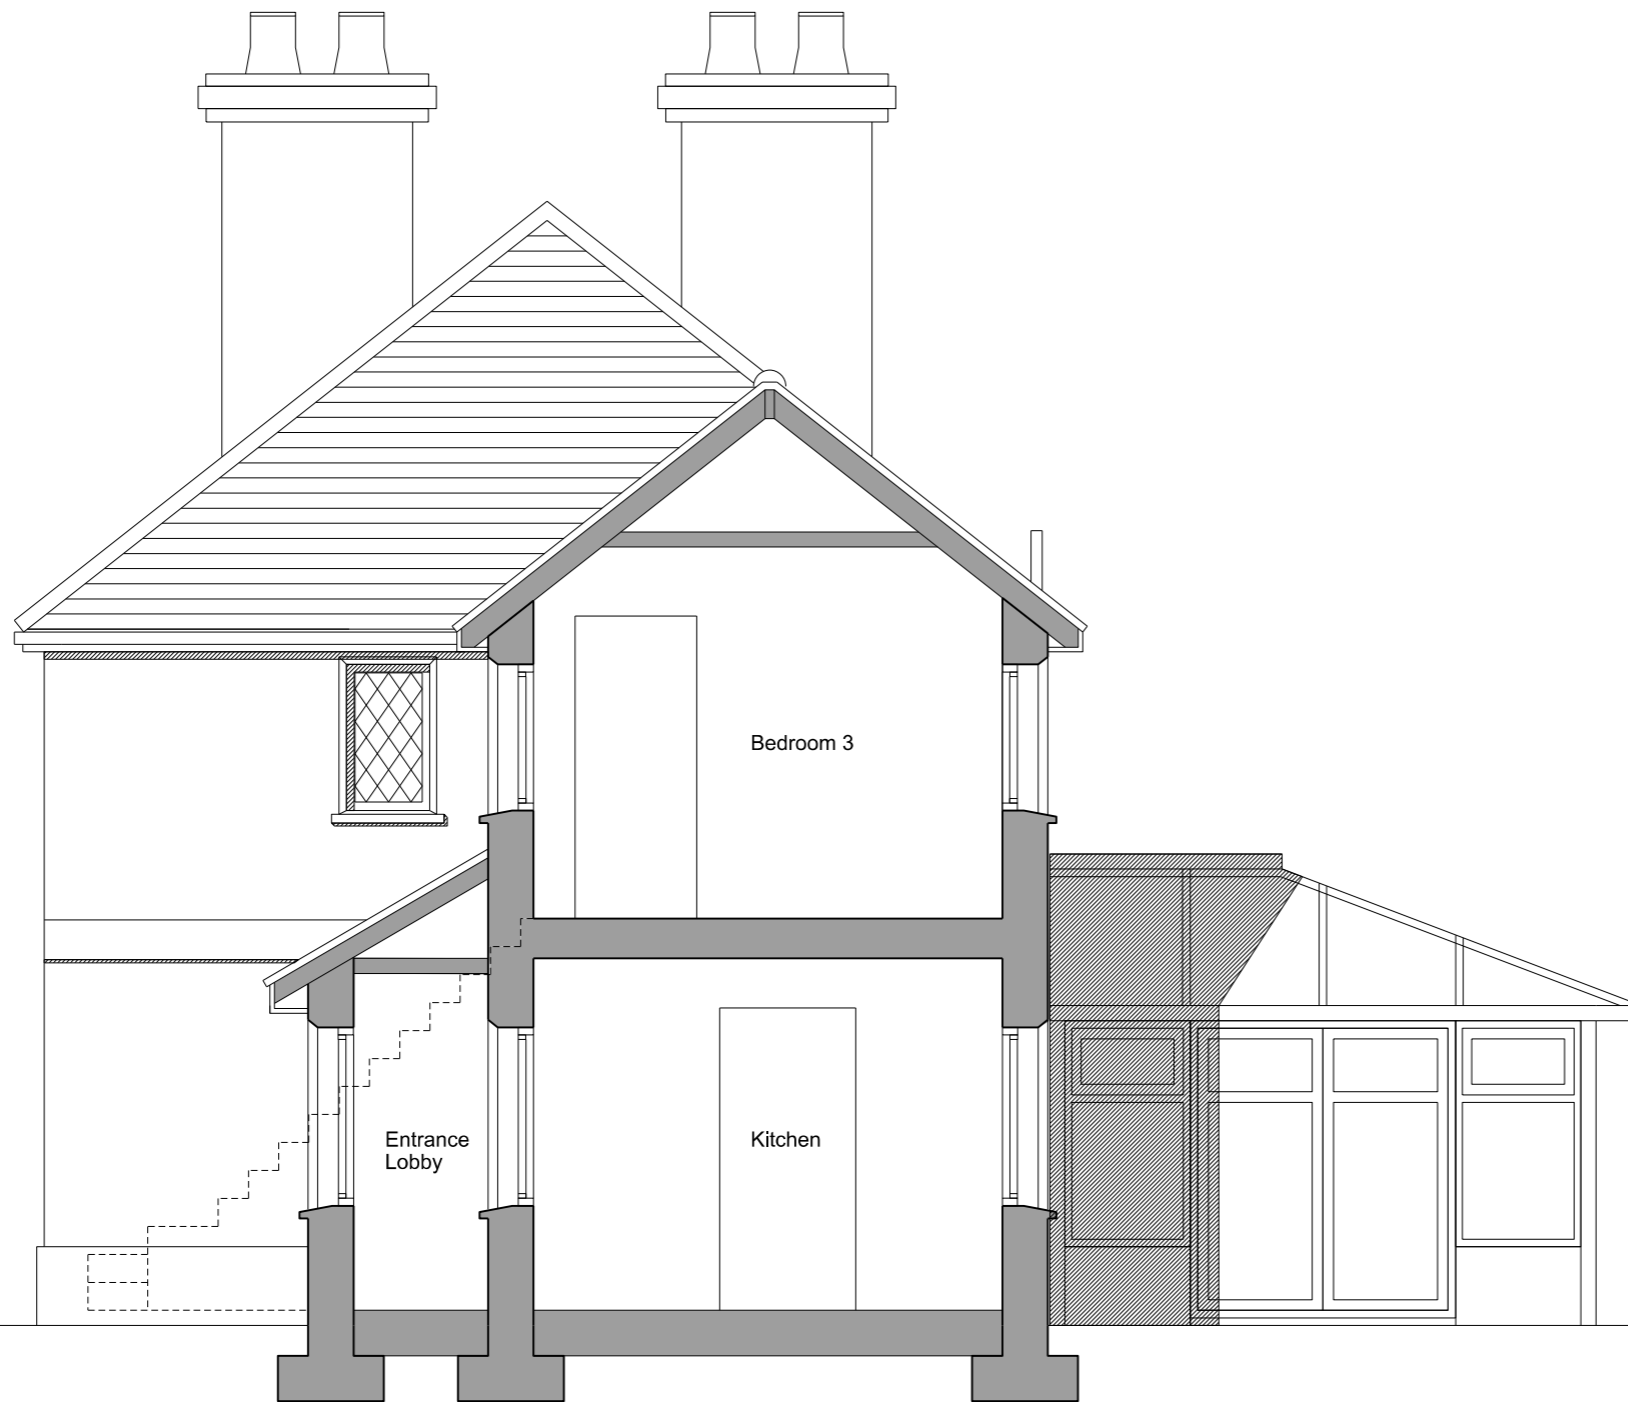

EXISTING SECTION AA - 1:50 @ A3



**Disclaimer**  
Do not scale from this drawing. Check all dimensions on site before fabrication or setting out. This document is copyright and may not be reproduced without permission of the owner.

**Notes**

00	For Planning	07.04.18	KM	KM
Rev	Notes	Date	Dwn	Iss

**Key / Location**

<b>Project</b> 48 Bridge Road		
<b>Drawing Title</b> Existing Section AA		
<b>Scale</b> 1:50 @ A3	<b>Drawn By</b> KM	<b>Issued By</b> KM
<b>Project No.</b> 00002	<b>Drawing No.</b> p_pl_200	<b>Revision</b> 00

Disclaimer  
Do not scale from this drawing.  
Check all dimensions on site before fabrication or setting out.  
This document is copyright and may not be reproduced without permission of the owner.

Notes



00	For Planning	07.04.18	KM	KM
----	--------------	----------	----	----

Rev Notes Date Dwn Iss

Key / Location

EXISTING SECTION BB - 1:50 @ A3



Project 48 Bridge Road		
Drawing Title Existing Section BB		
Scale 1:50 @ A3	Drawn By KM	Issued By KM
Project No. 00002	Drawing No. p_pl_201	Revision 00



Disclaimer  
Do not scale from this drawing.  
Check all dimensions on site before fabrication or setting out.  
This document is copyright and may not be reproduced without permission of the owner.

Notes

00	For Planning	07.04.18	KM	KM
Rev	Notes	Date	Dwn	Iss

Key / Location

Project 48 Bridge Road		
Drawing Title Existing Front Elevation		
Scale 1:50 @ A3	Drawn By KM	Issued By KM
Project No. 00002	Drawing No. p_pl_300	Revision 00

EXISTING FRONT ELEVATION - 1:50 @ A3





EXISTING SIDE ELEVATION - 1:50 @ A3



**Disclaimer**  
Do not scale from this drawing.  
Check all dimensions on site before fabrication or setting out.  
This document is copyright and may not be reproduced without permission of the owner.

Notes

00	For Planning	07.04.18	KM	KM
----	--------------	----------	----	----

Rev	Notes	Date	Dwn	Iss
-----	-------	------	-----	-----

Key / Location

Project  
**48 Bridge Road**

Drawing Title  
**Existing Side Elevation**

Scale	Drawn By	Issued By
1:50 @ A3	KM	KM

Project No.	Drawing No.	Revision
00002	p_pl_301	00

Disclaimer  
Do not scale from this drawing.  
Check all dimensions on site before fabrication or setting out.  
This document is copyright and may not be reproduced without permission of the owner.

Notes



00	For Planning	07.04.18	KM	KM
Rev	Notes	Date	Dwn	Iss

Key / Location

EXISTING REAR ELEVATION - 1:50 @ A3



Project 48 Bridge Road		
Drawing Title Existing Rear Elevation		
Scale 1:50 @ A3	Drawn By KM	Issued By KM
Project No. 00002	Drawing No. p_pl_302	Revision 00