


Disclaimer

Check all dimensions on site before fabrication or setting out. This document is copyright and may not be reproduced without permission of the owner.

Notes

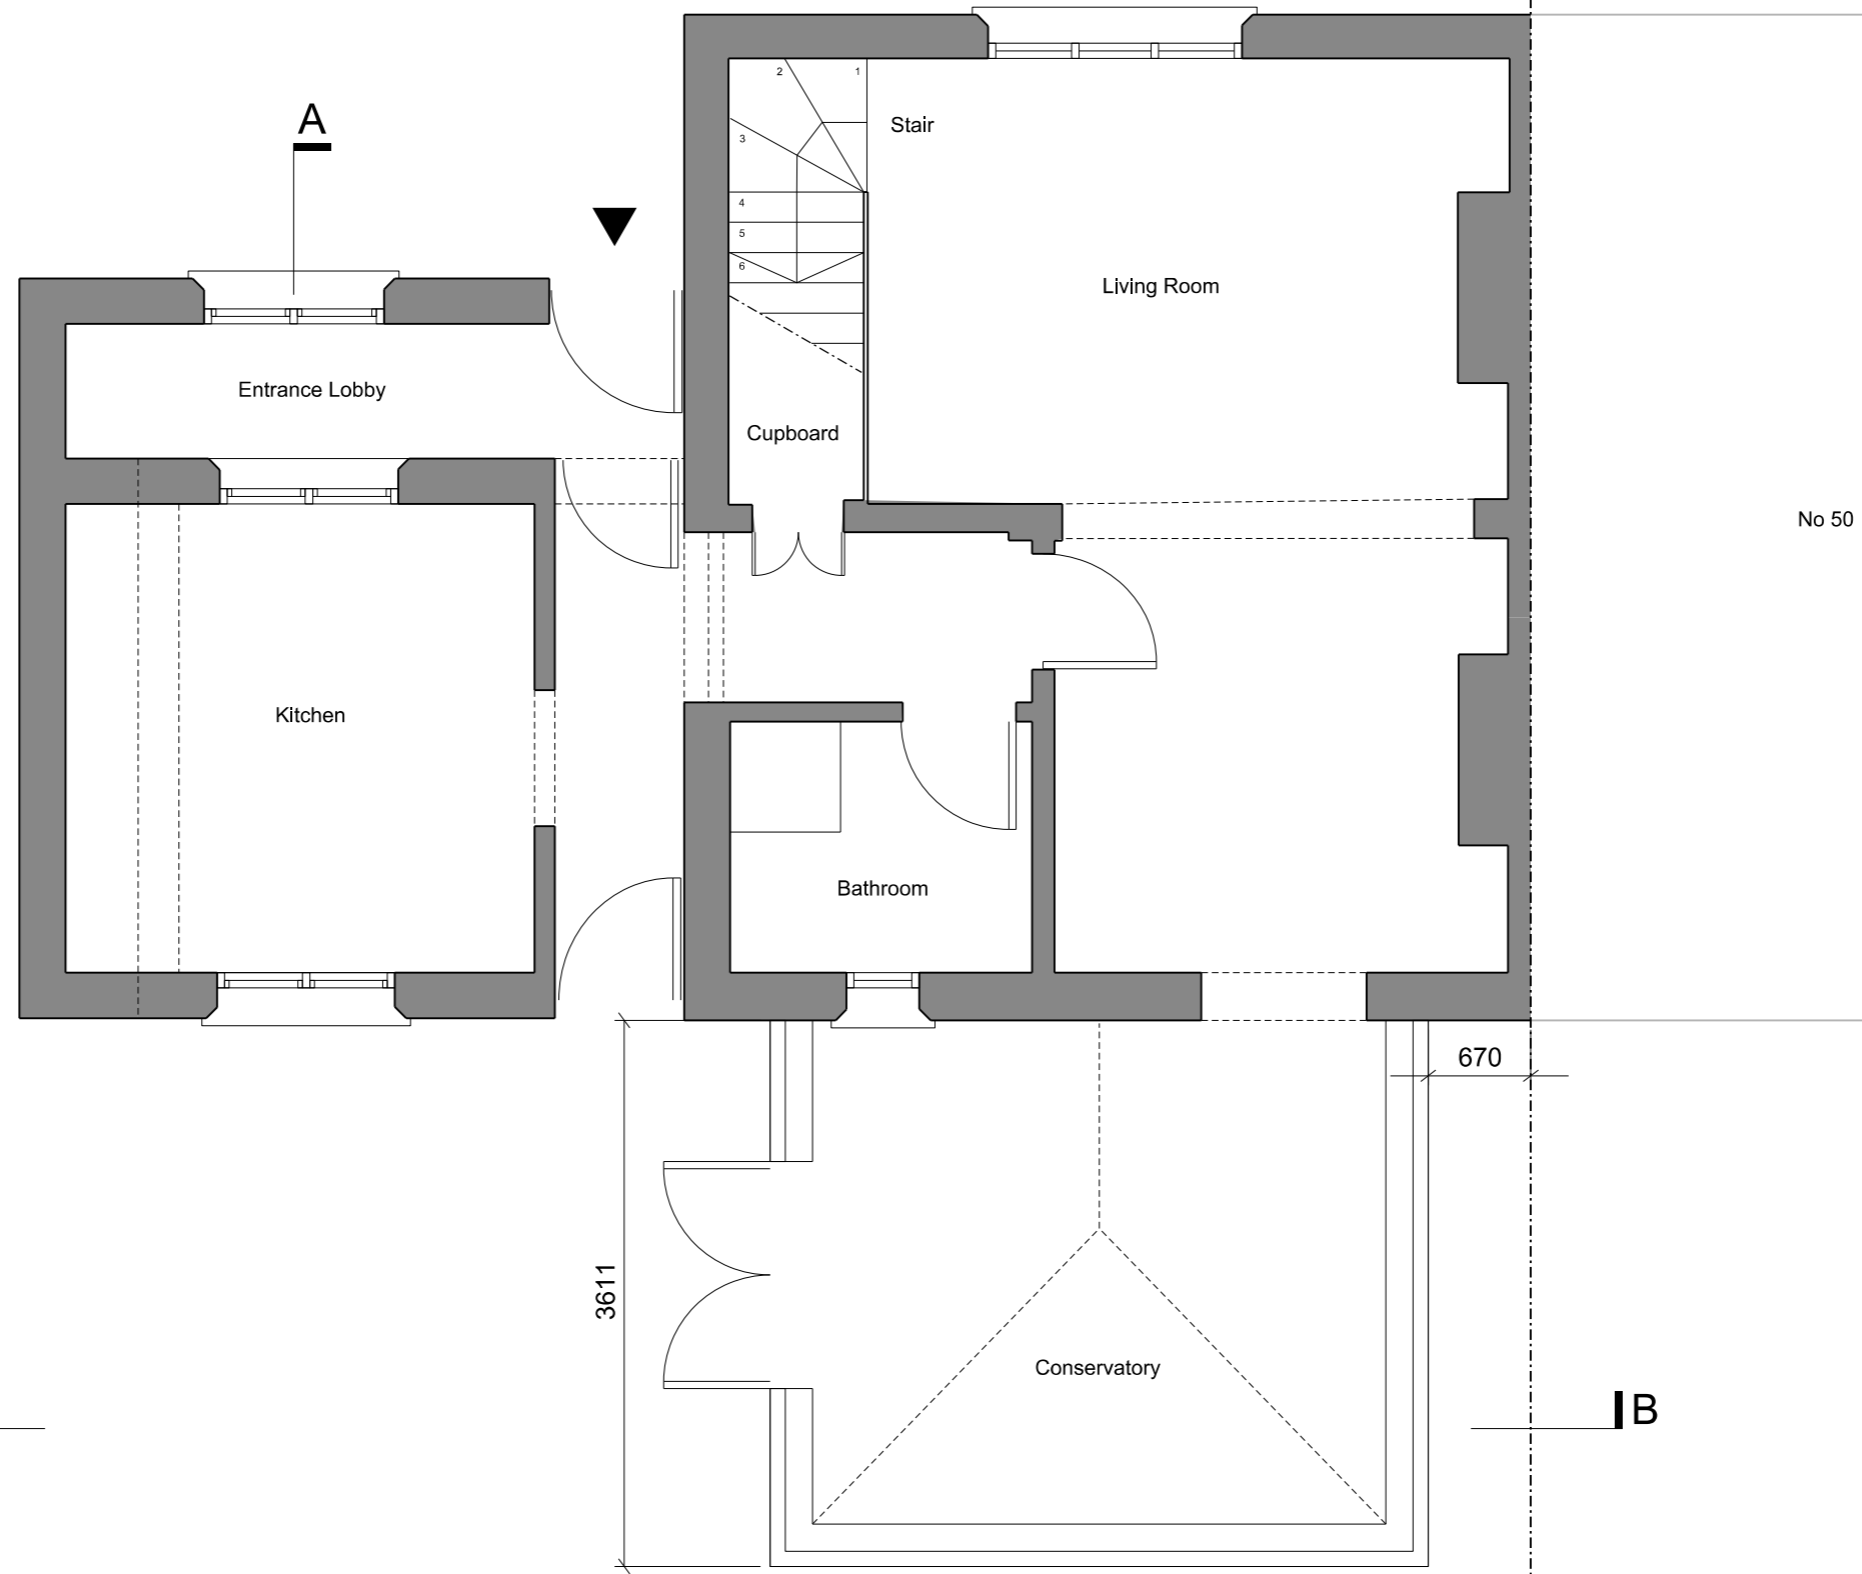

No 50

00	For Planning	07.04.18	KM	KM
----	--------------	----------	----	----

Rev	Notes	Date	Dwn	Iss
-----	-------	------	-----	-----

Key / Location

Project

48 Bridge Road

Drawing Title

Existing Ground Floor Plan

Scale	Drawn By	Issued By
1:50 @ A3	KM	KM

Project No.	Drawing No.	Revision
00002	p_pl_100	00

EXISTING GROUND FLOOR PLAN - 1:50 @ A3

