
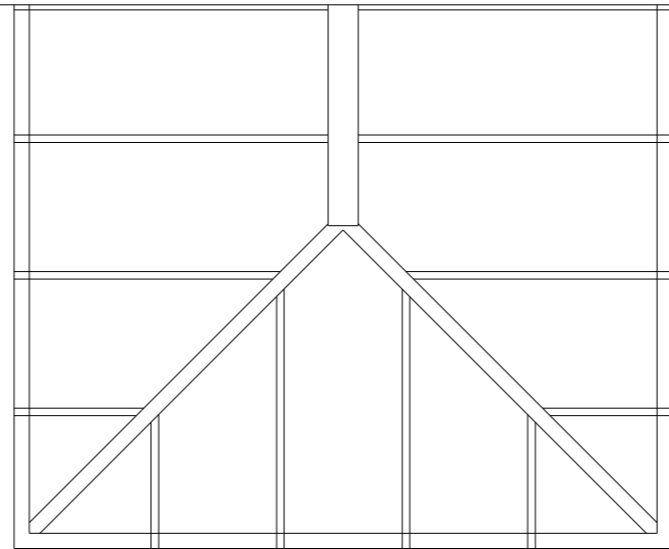


Disclaimer

Check all dimensions on site before fabrication or setting out. This document is copyright and may not be reproduced without permission of the owner.


Notes

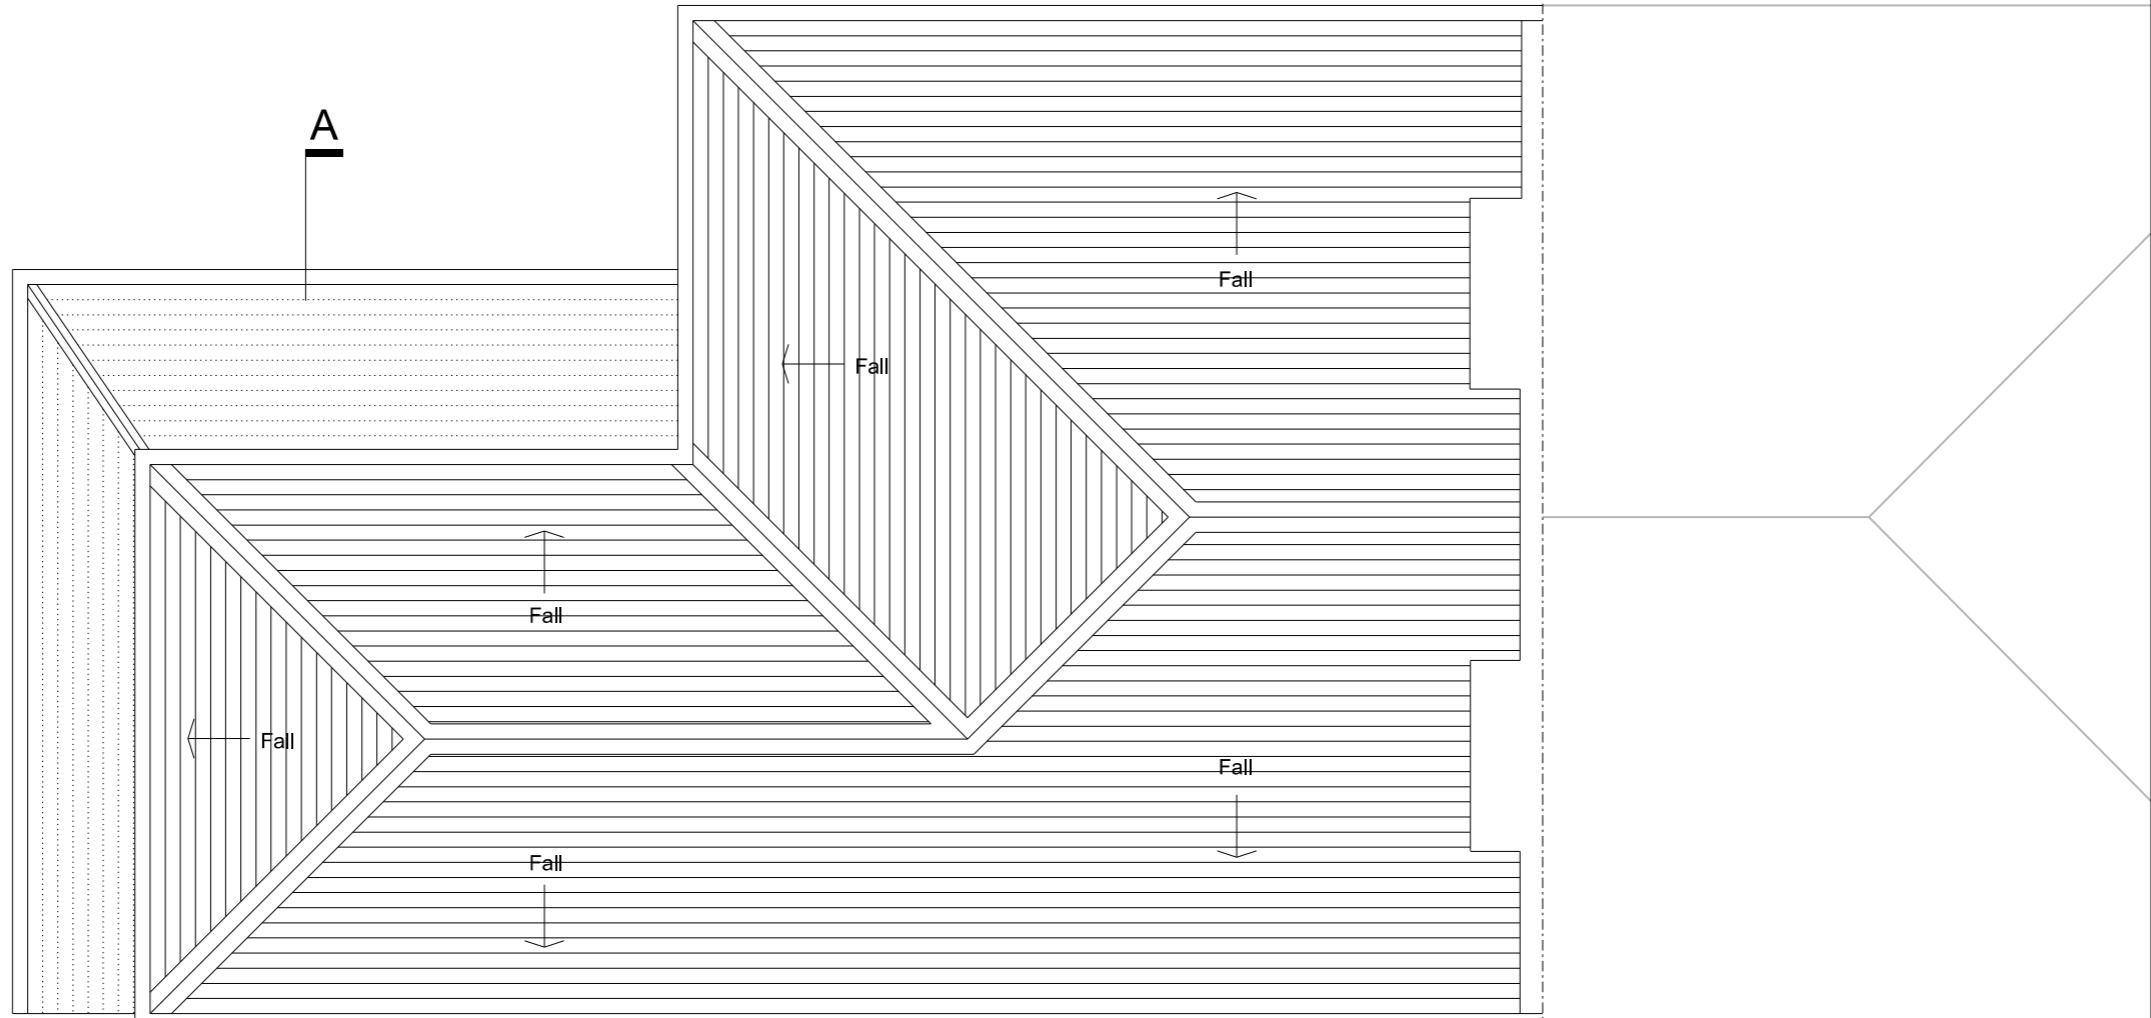

B |

| B

A

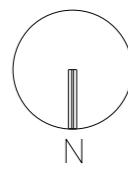

EXISTING ROOF PLAN - 1:50 @ A3



00	For Planning	07.04.18	KM	KM
----	--------------	----------	----	----

Rev	Notes	Date	Dwn	Iss
-----	-------	------	-----	-----

Key / Location

Project 48 Bridge Road			
Drawing Title Existing Roof Plan			
Scale 1:50 @ A3	Drawn By KM	Issued By KM	
Project No. 00002	Drawing No. p_pl_102	Revision 00	