


Disclaimer

Check all dimensions on site before fabrication or setting out. This document is copyright and may not be reproduced without permission of the owner.

Notes

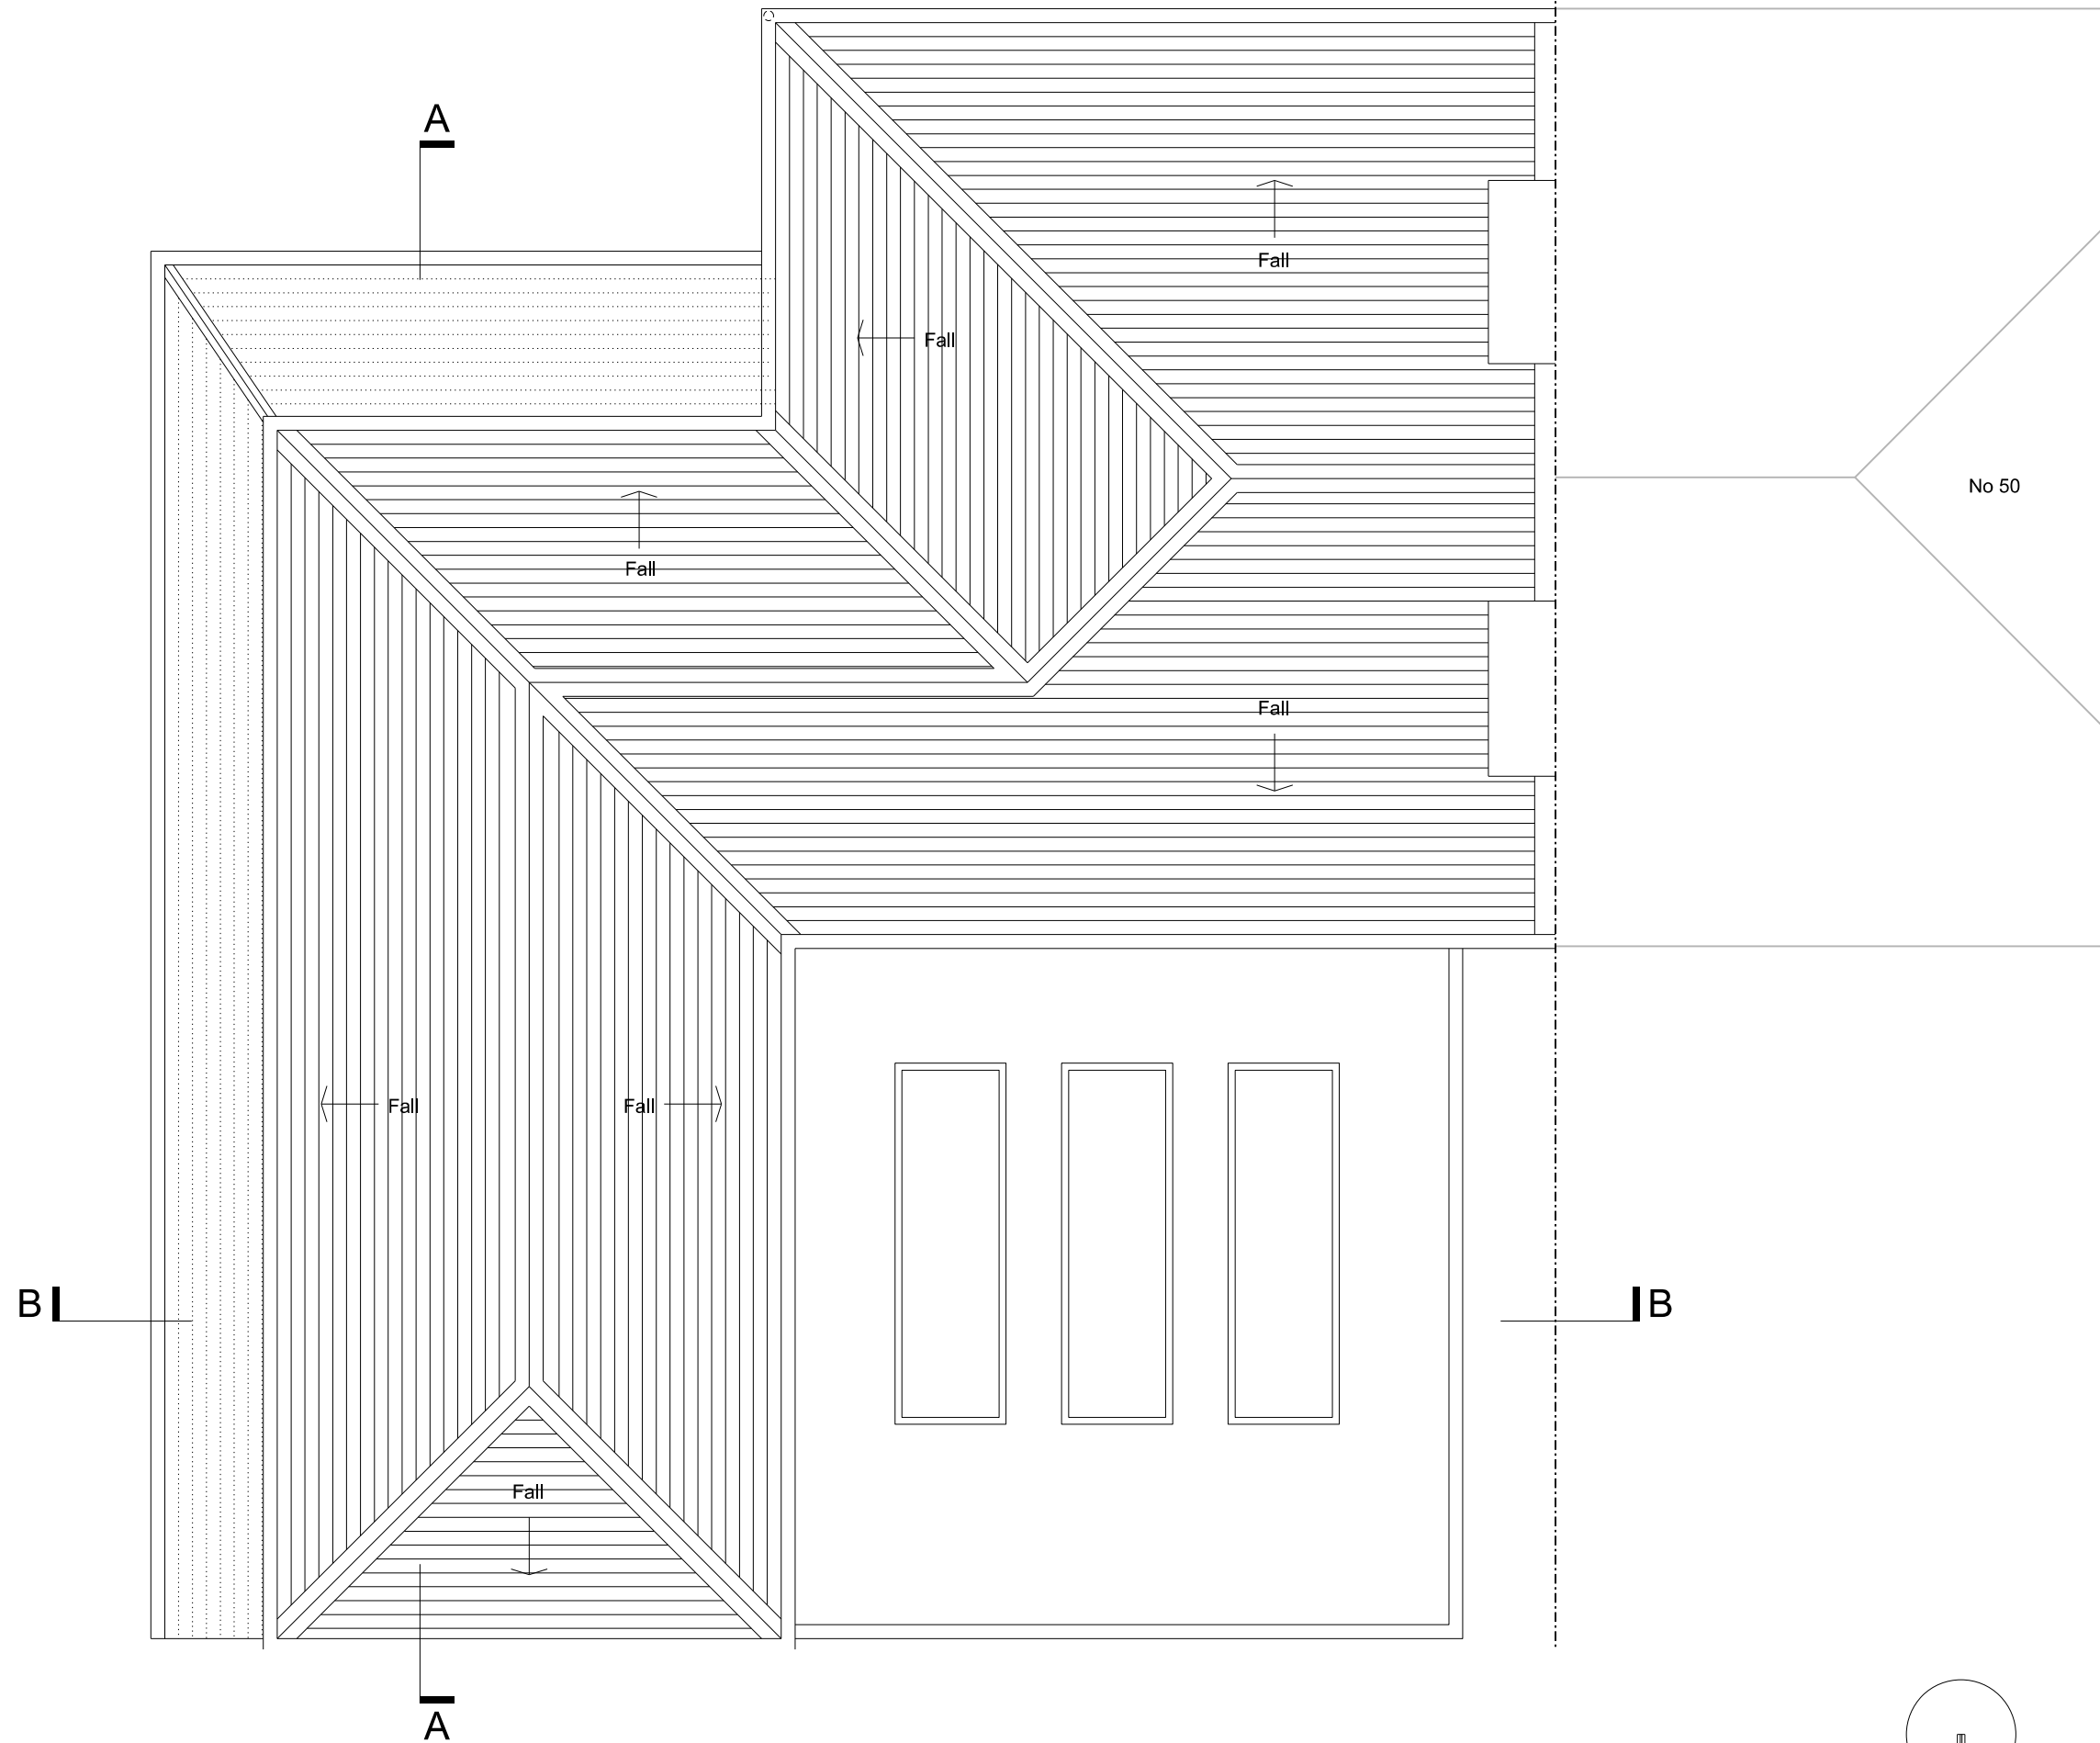

No 50

A

Fall

Fall

Fall

Fall

Fall


Fall

Fall

A

B

PROPOSED ROOF PLAN - 1:50 @ A3

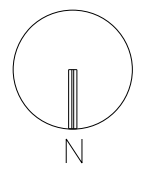

02	For Planning	07.04.18	KM	KM
01	Final Draft for Client Review	17.02.18	KM	KM
00	Draft for Client Review	14.11.15	KM	KM

Rev	Notes	Date	Dwn	Iss

Key / Location

Project		
48 Bridge Road		
Drawing Title		
Proposed Roof Plan		
Scale	Drawn By	Issued By
1:50 @ A3	KM	KM
Project No.	Drawing No.	Revision
00002	p_pl_112	02