


Disclaimer
Check all dimensions on site before fabrication or setting out.
This document is copyright and may not be reproduced without permission of the owner.

Notes

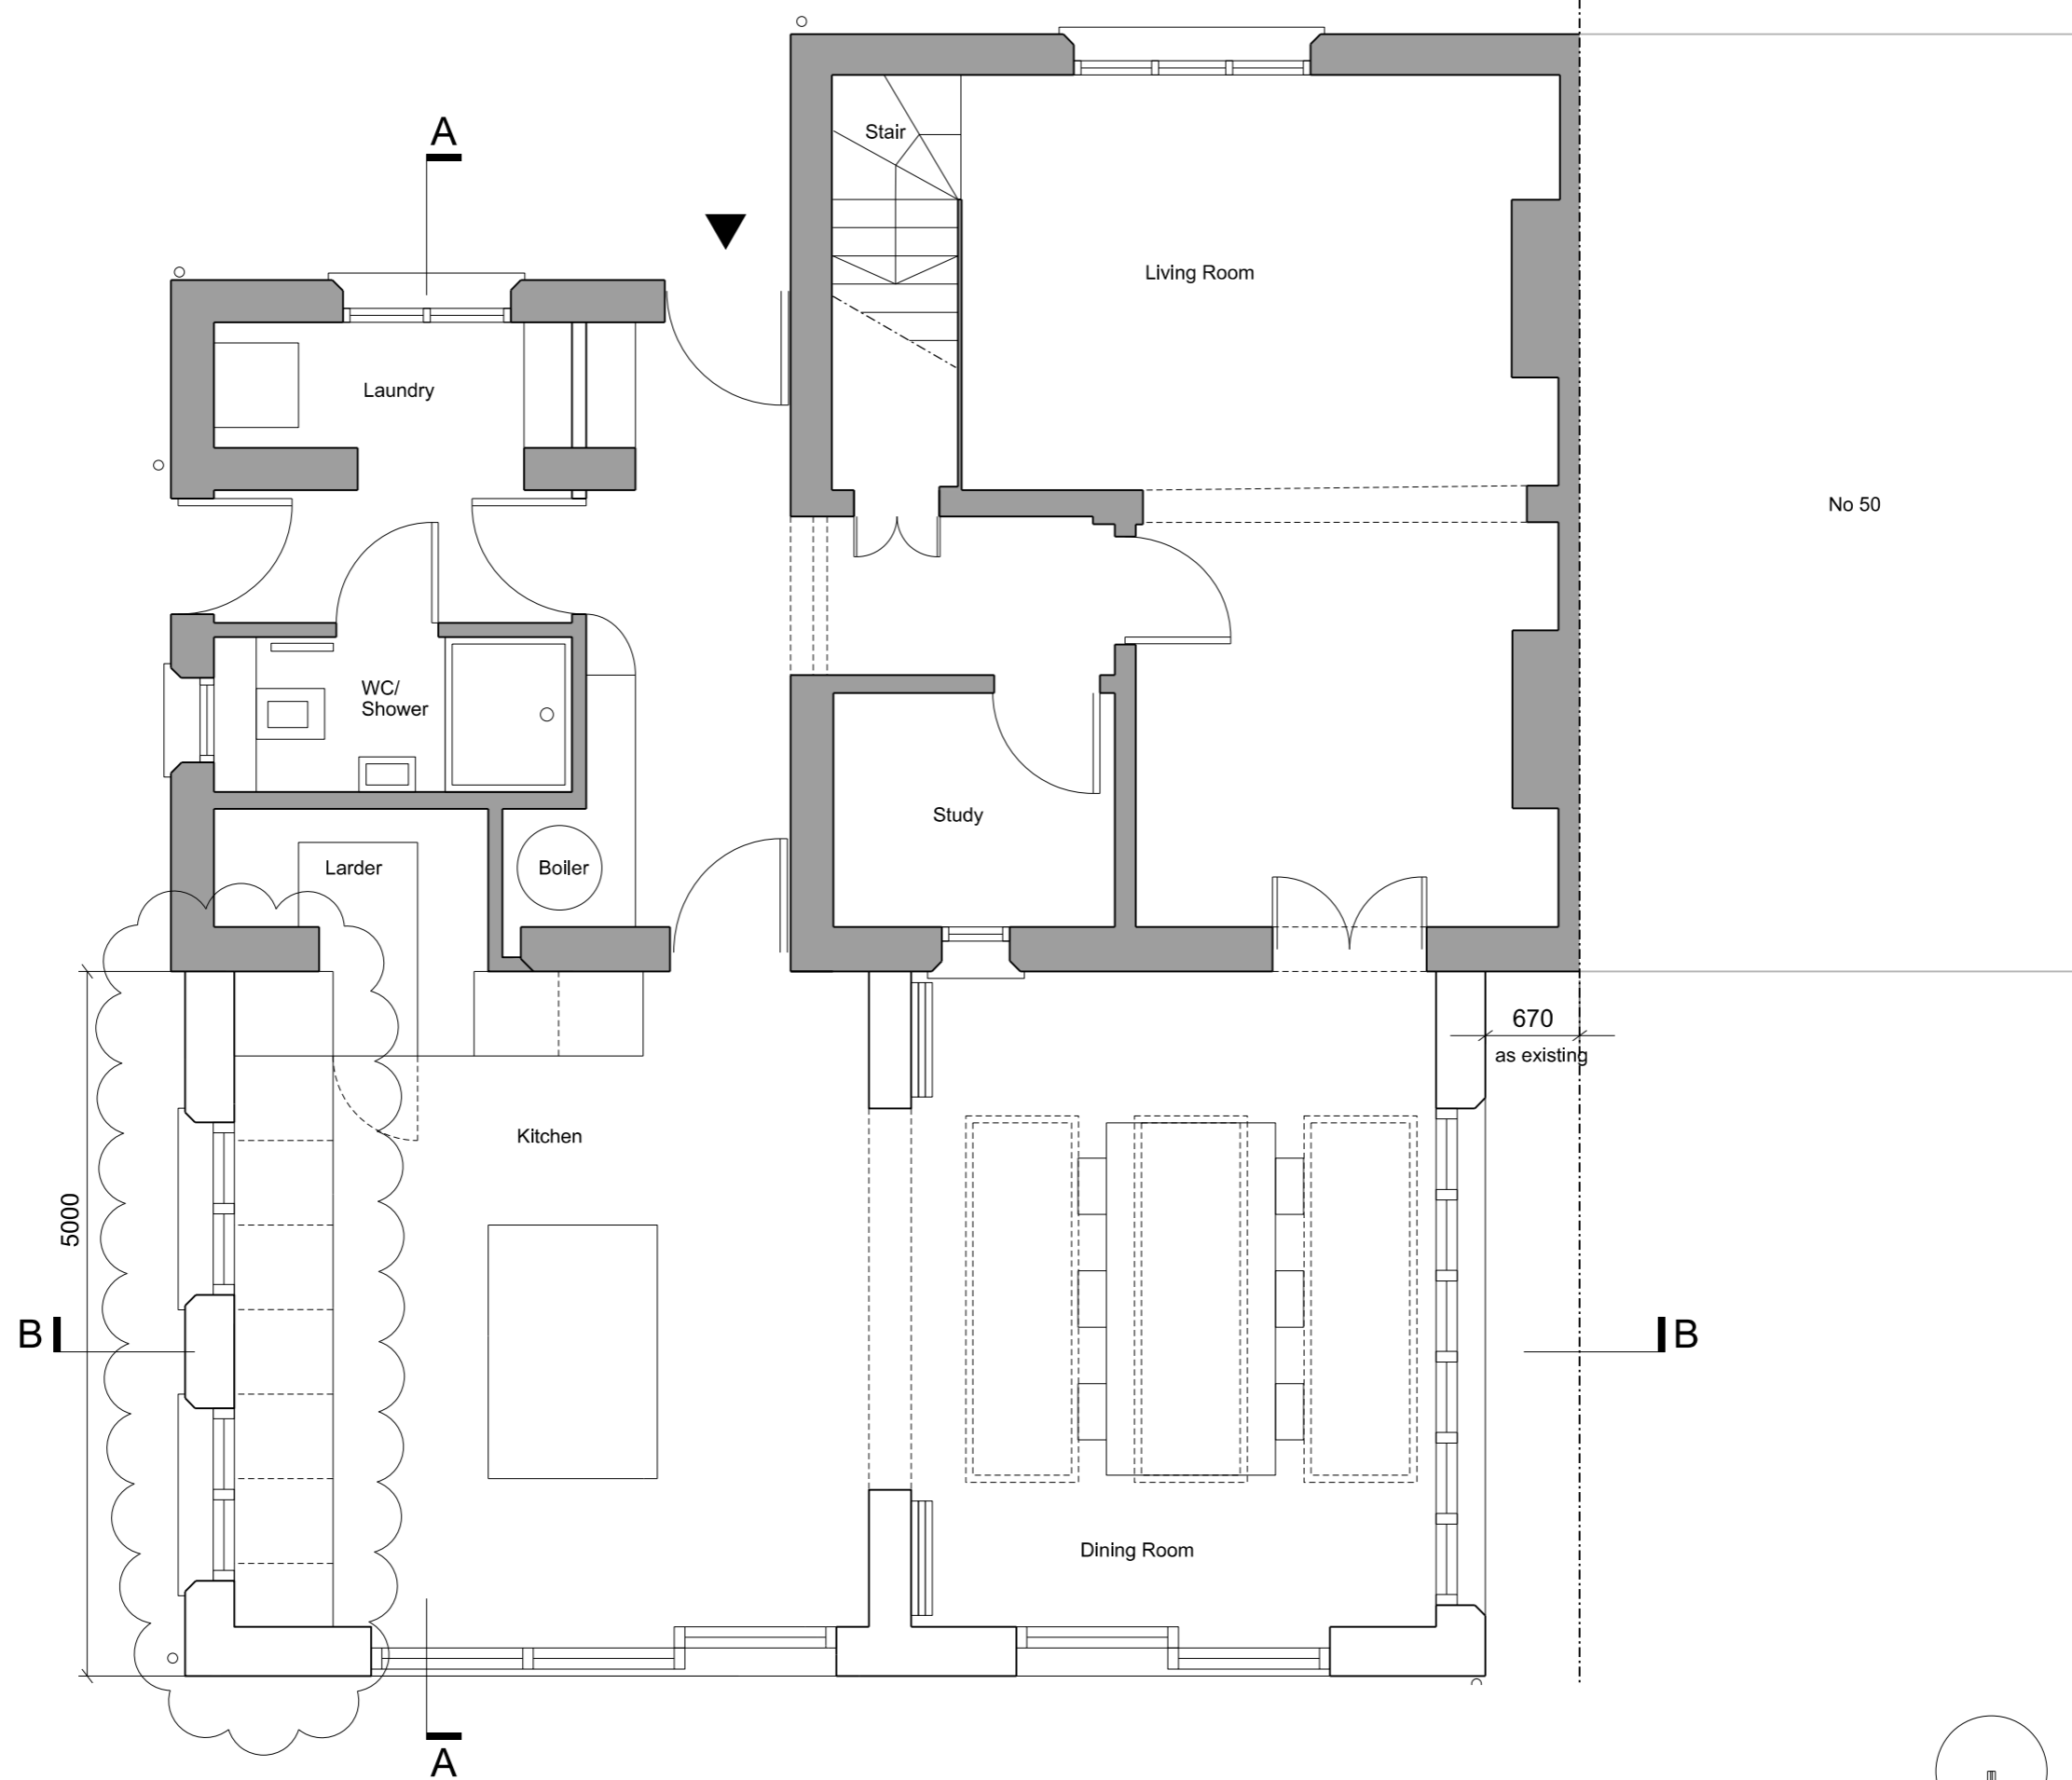


No 50

670
as existing

5000

PROPOSED GROUND FLOOR PLAN - 1:50 @ A3

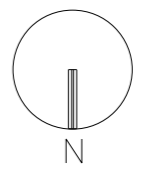

Key / Location

Project		
48 Bridge Road		
Drawing Title		
Proposed Ground Floor Plan		
Scale	Drawn By	Issued By
1:50 @ A3	KM	KM
Project No.	Drawing No.	Revision
00002	p_pl_110	04

04	For Planning Further planners' comments included	05.01.19	KM	KM
03	For Planning Revised following planners comments	18.11.18	KM	KM
02	For Planning	07.04.18	KM	KM
01	Final Draft for Client Review	17.02.18	KM	KM
00	Draft for Client Review	14.11.15	KM	KM
Rev	Notes	Date	Dwn	Iss