


Disclaimer  
Check all dimensions on site before fabrication or setting out.  
This document is copyright and may not be reproduced without  
permission of the owner.


Notes

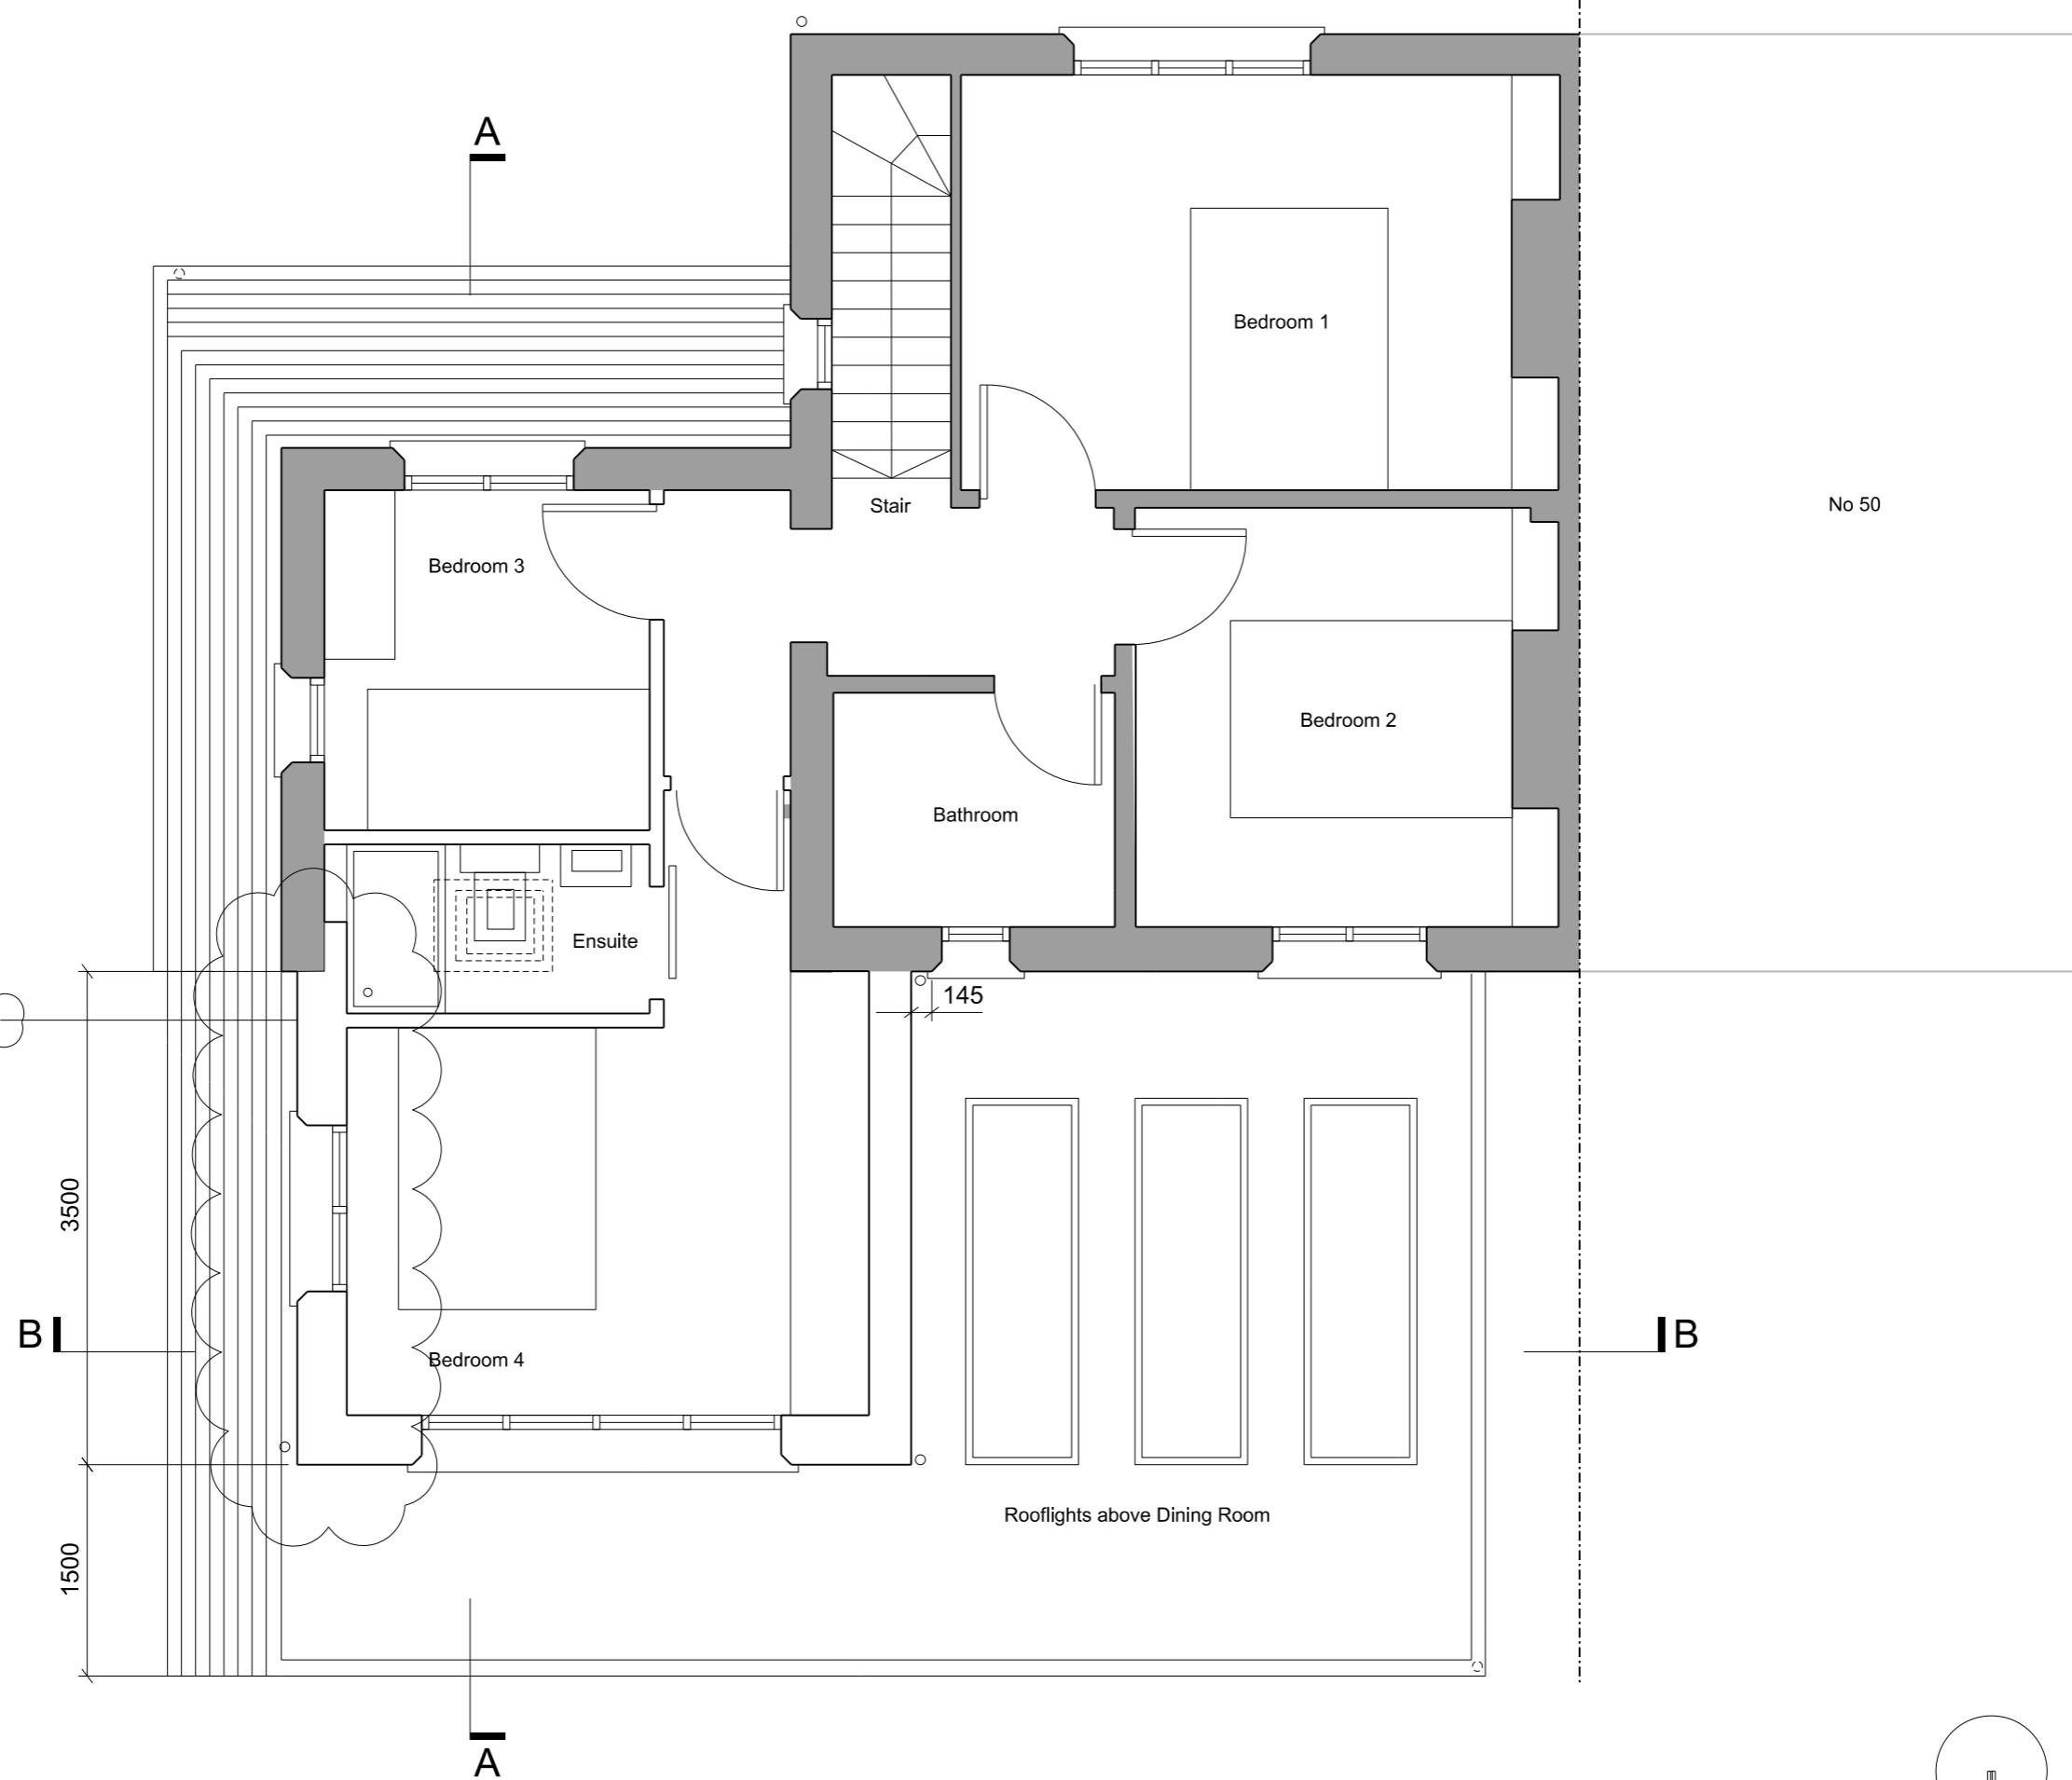

Rev	Notes	Date	Dwn	Iss
05	For Planning Further planners' comments included	05,01,19	KM	KM
04	For Planning Revised following planners' comments	28,11,18	KM	KM
03	Draft for discussion with Planner	24,11,18	KM	KM
02	For Planning	07,04,18	KM	KM
01	Final Draft for Client Review	17,02,18	KM	KM
00	Draft for Client Review	14,11,15	KM	KM

Key / Location

PROPOSED FIRST FLOOR PLAN - 1:50 @ A3

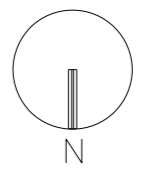

Project 48 Bridge Road		
Drawing Title Proposed First Floor Plan		
Scale 1:50 @ A3	Drawn By KM	Issued By KM
Project No. 00002	Drawing No. p_pl_111	Revision 05