


Disclaimer  
Check all dimensions on site before fabrication or setting out.  
This document is copyright and may not be reproduced without permission of the owner.

Notes

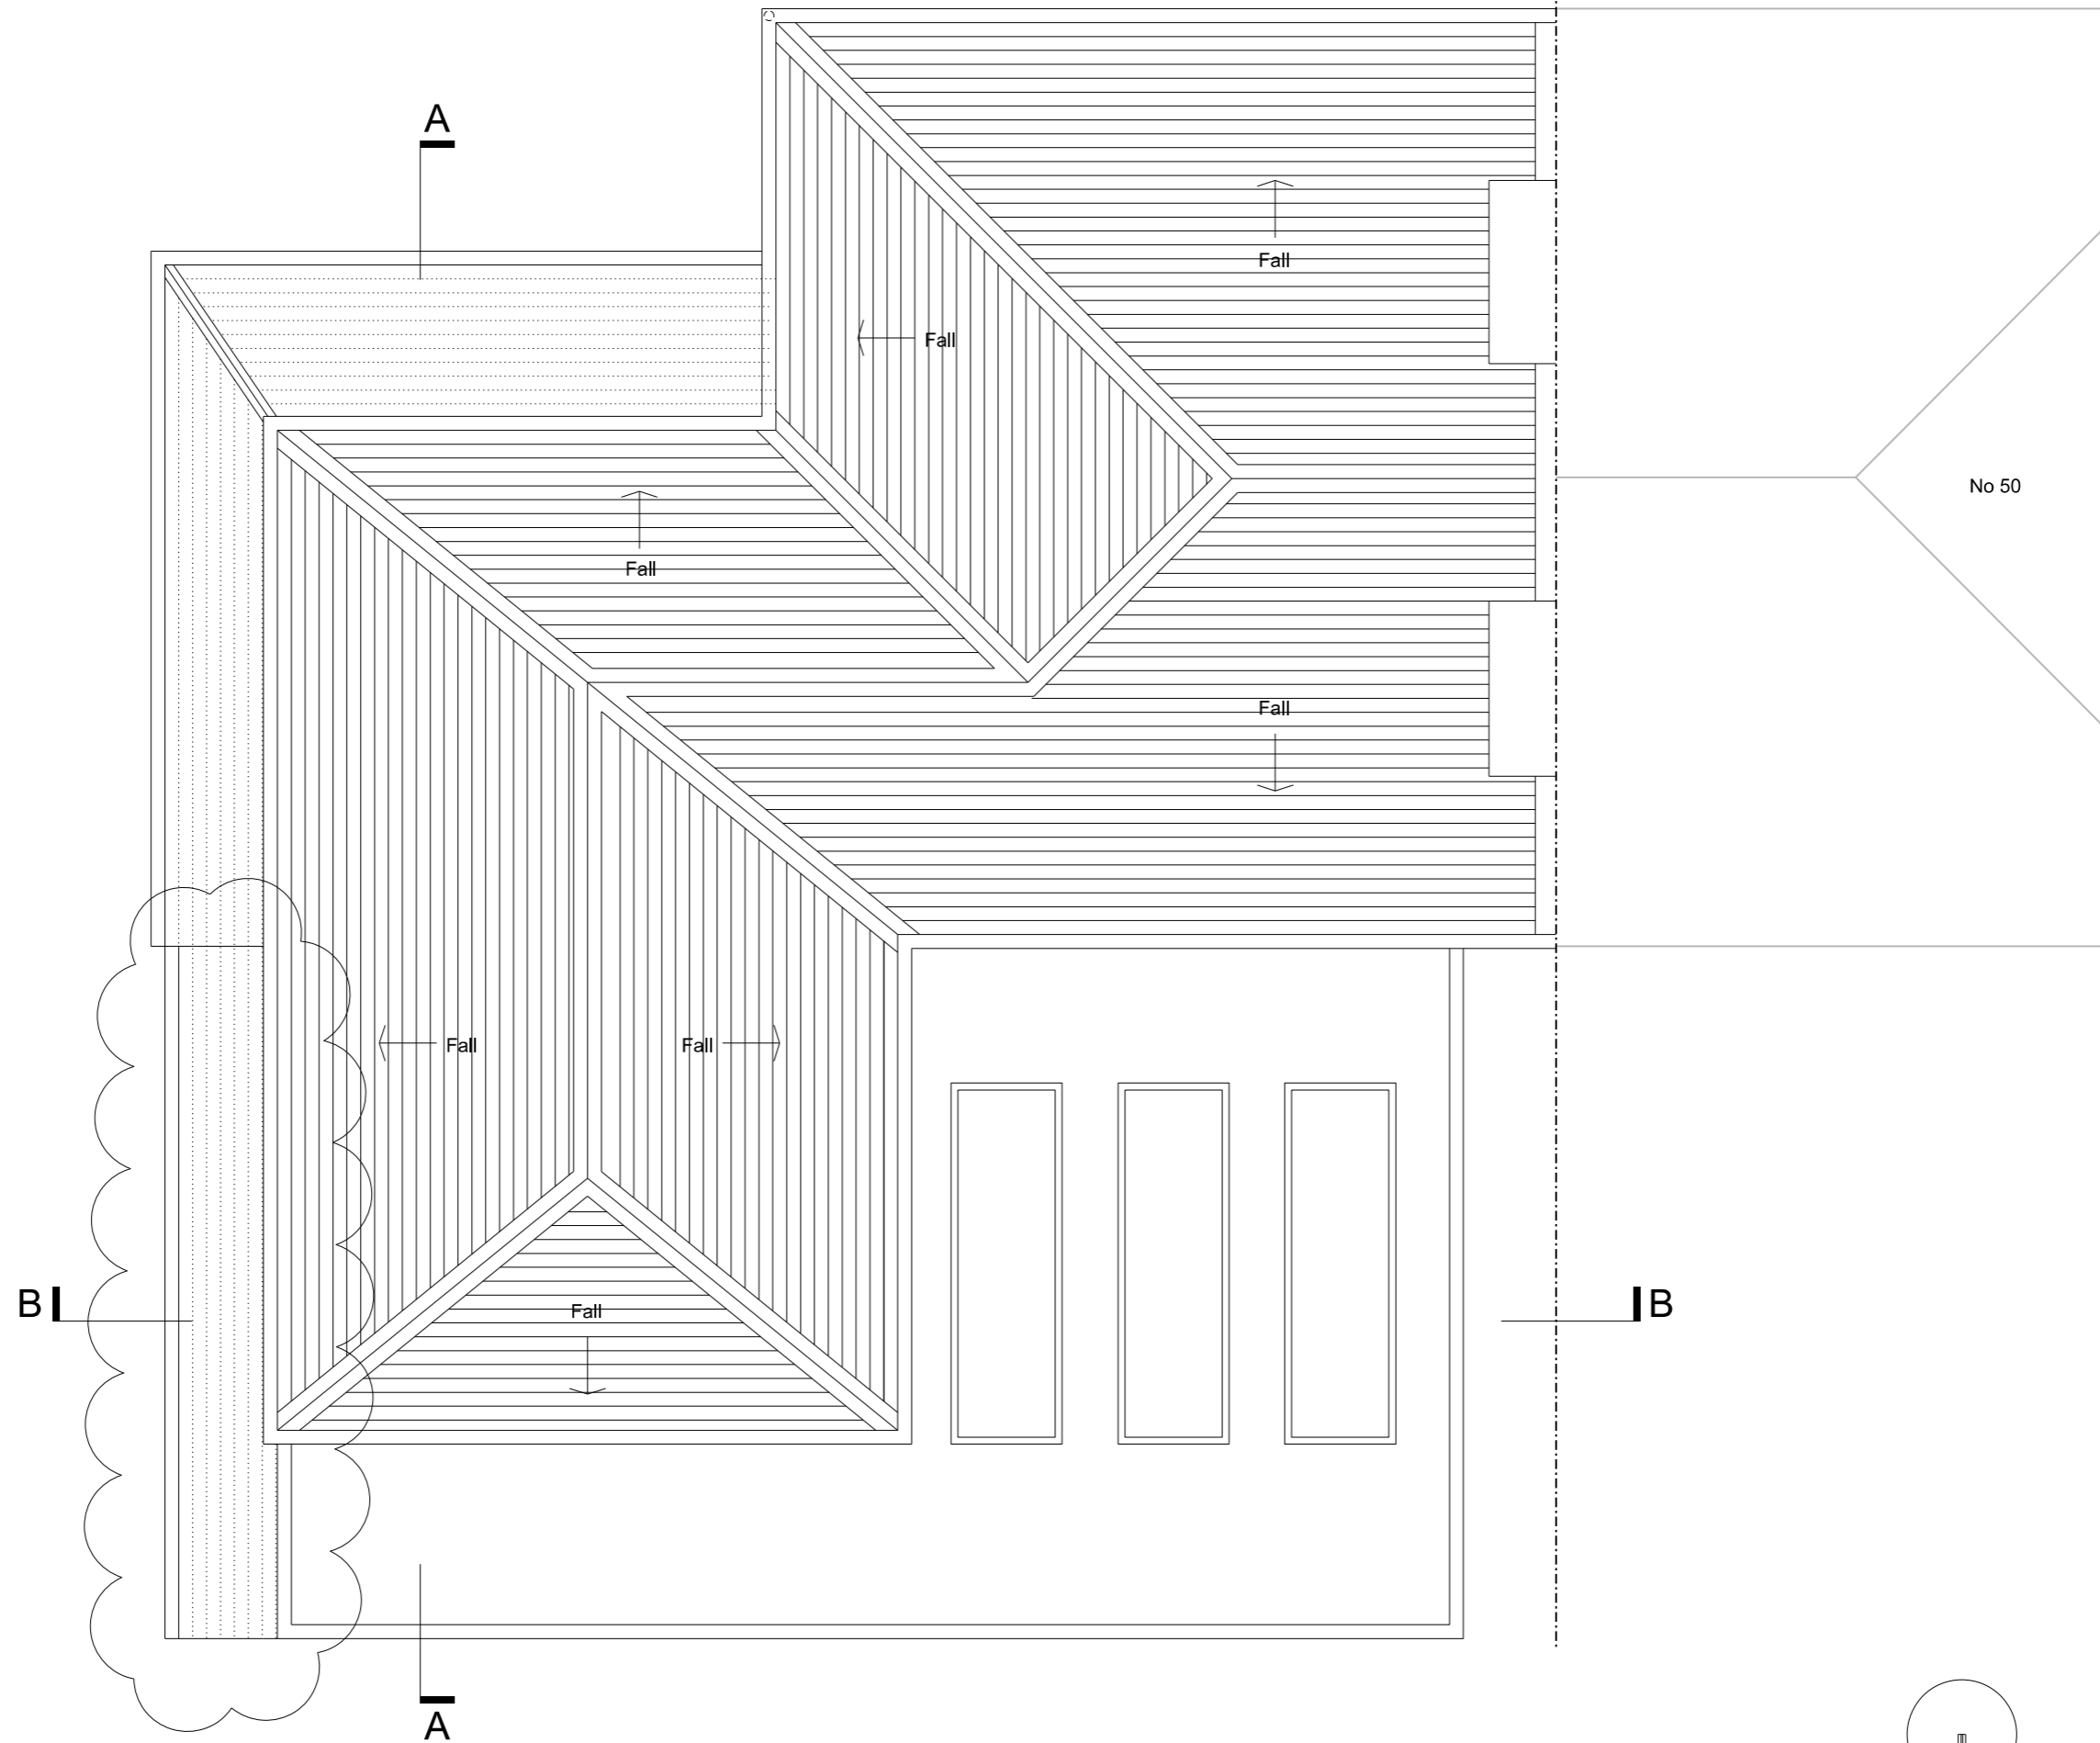


04	For Planning Further planners' comments included	05.01.19	KM	KM
03	For Planning Revised following planners' comments	18.11.18	KM	KM
02	For Planning	07.04.18	KM	KM
01	Final Draft for Client Review	17.02.18	KM	KM
00	Draft for Client Review	14.11.15	KM	KM

Rev	Notes	Date	Dwn	Iss
-----	-------	------	-----	-----

Key / Location

PROPOSED ROOF PLAN - 1:50 @ A3

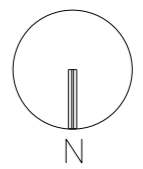

Project <b>48 Bridge Road</b>		
Drawing Title <b>Proposed Roof Plan</b>		
Scale <b>1:50 @ A3</b>	Drawn By <b>KM</b>	Issued By <b>KM</b>
Project No. <b>00002</b>	Drawing No. <b>p_pl_112</b>	Revision <b>04</b>