



Disclaimer
Check all dimensions on site before fabrication or setting out.
This document is copyright and may not be reproduced without permission of the owner.

Notes

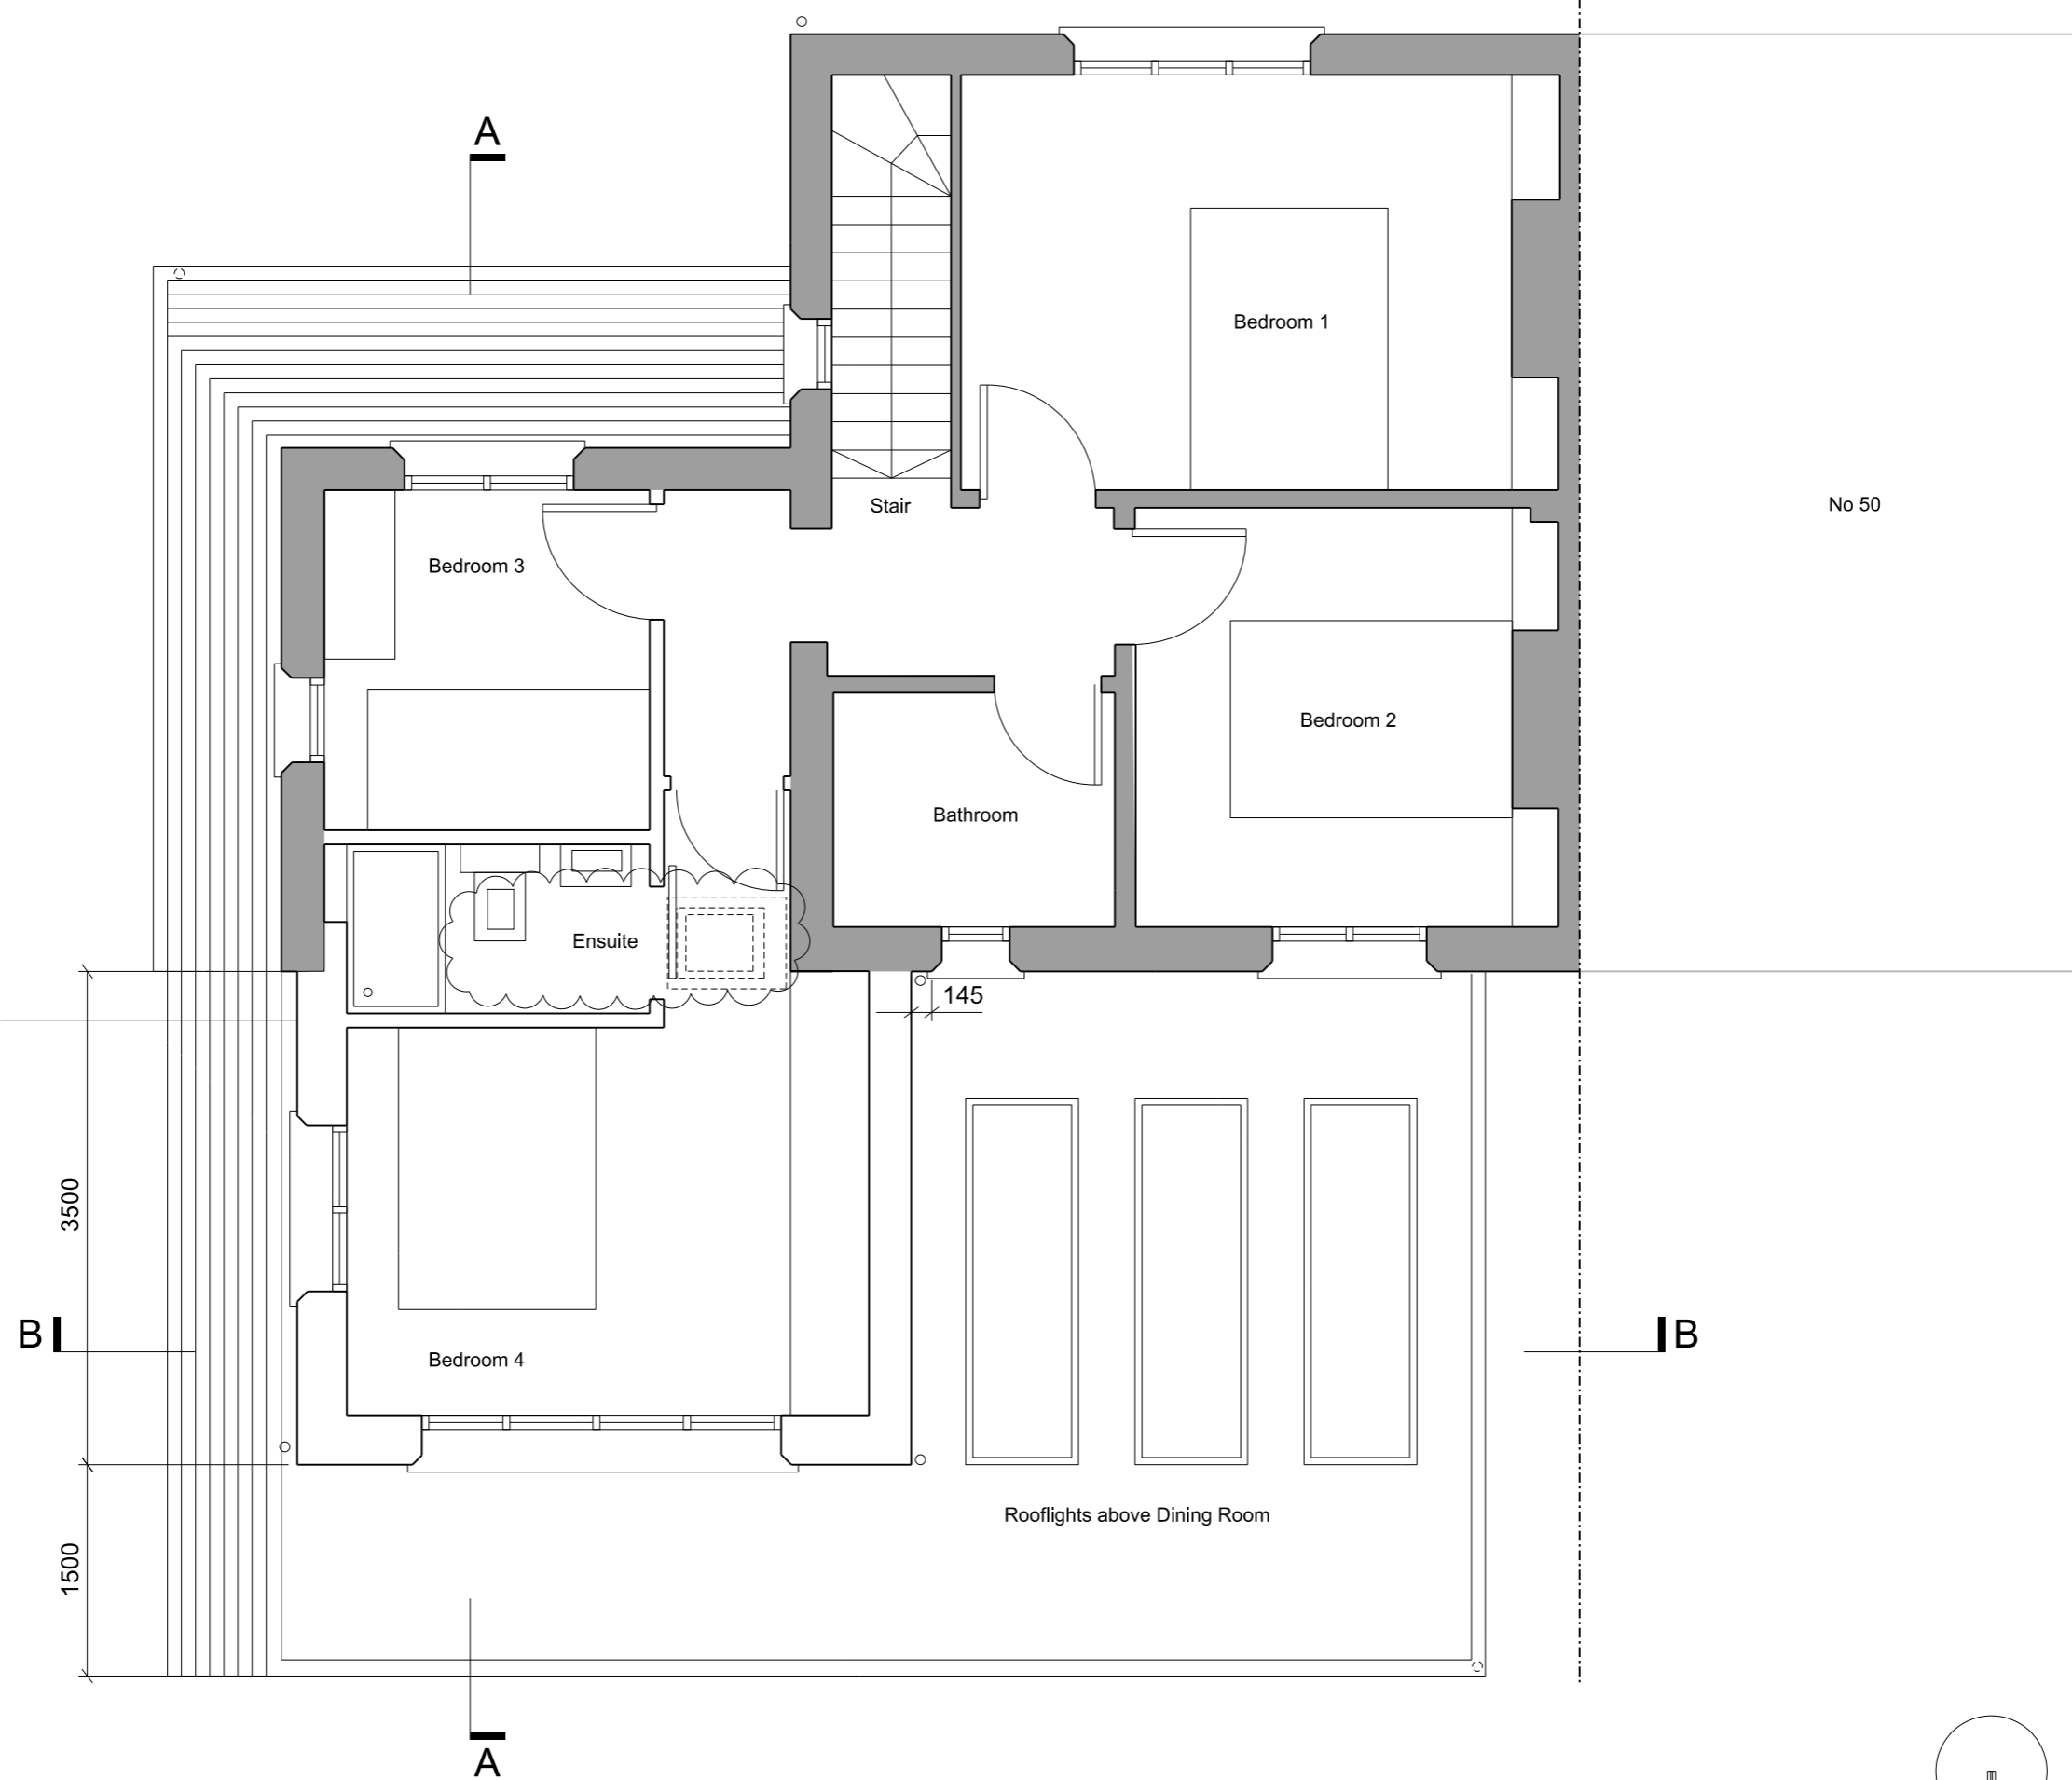

PROPOSED FIRST FLOOR PLAN - 1:50 @ A3

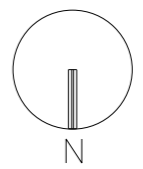

Key / Location

Project		
48 Bridge Road		
Drawing Title		
Proposed First Floor Plan		
Scale	Drawn By	Issued By
1:50 @ A3	KM	KM
Project No.	Drawing No.	Revision
00002	p_pl_111	06

Rev	Notes	Date	Dwn	Iss
06	For Planning Further planners' comments included	27.01.19	KM	KM
05	For Planning Further planners' comments included	05.01.19	KM	KM
04	For Planning Revised following planners' comments	28.11.18	KM	KM
03	Draft for discussion with Planner	24.11.18	KM	KM
02	For Planning	07.04.18	KM	KM
01	Final Draft for Client Review	17.02.18	KM	KM
00	Draft for Client Review	14.11.15	KM	KM

No 50