


Disclaimer
Check all dimensions on site before fabrication or setting out.
This document is copyright and may not be reproduced without permission of the owner.

Notes

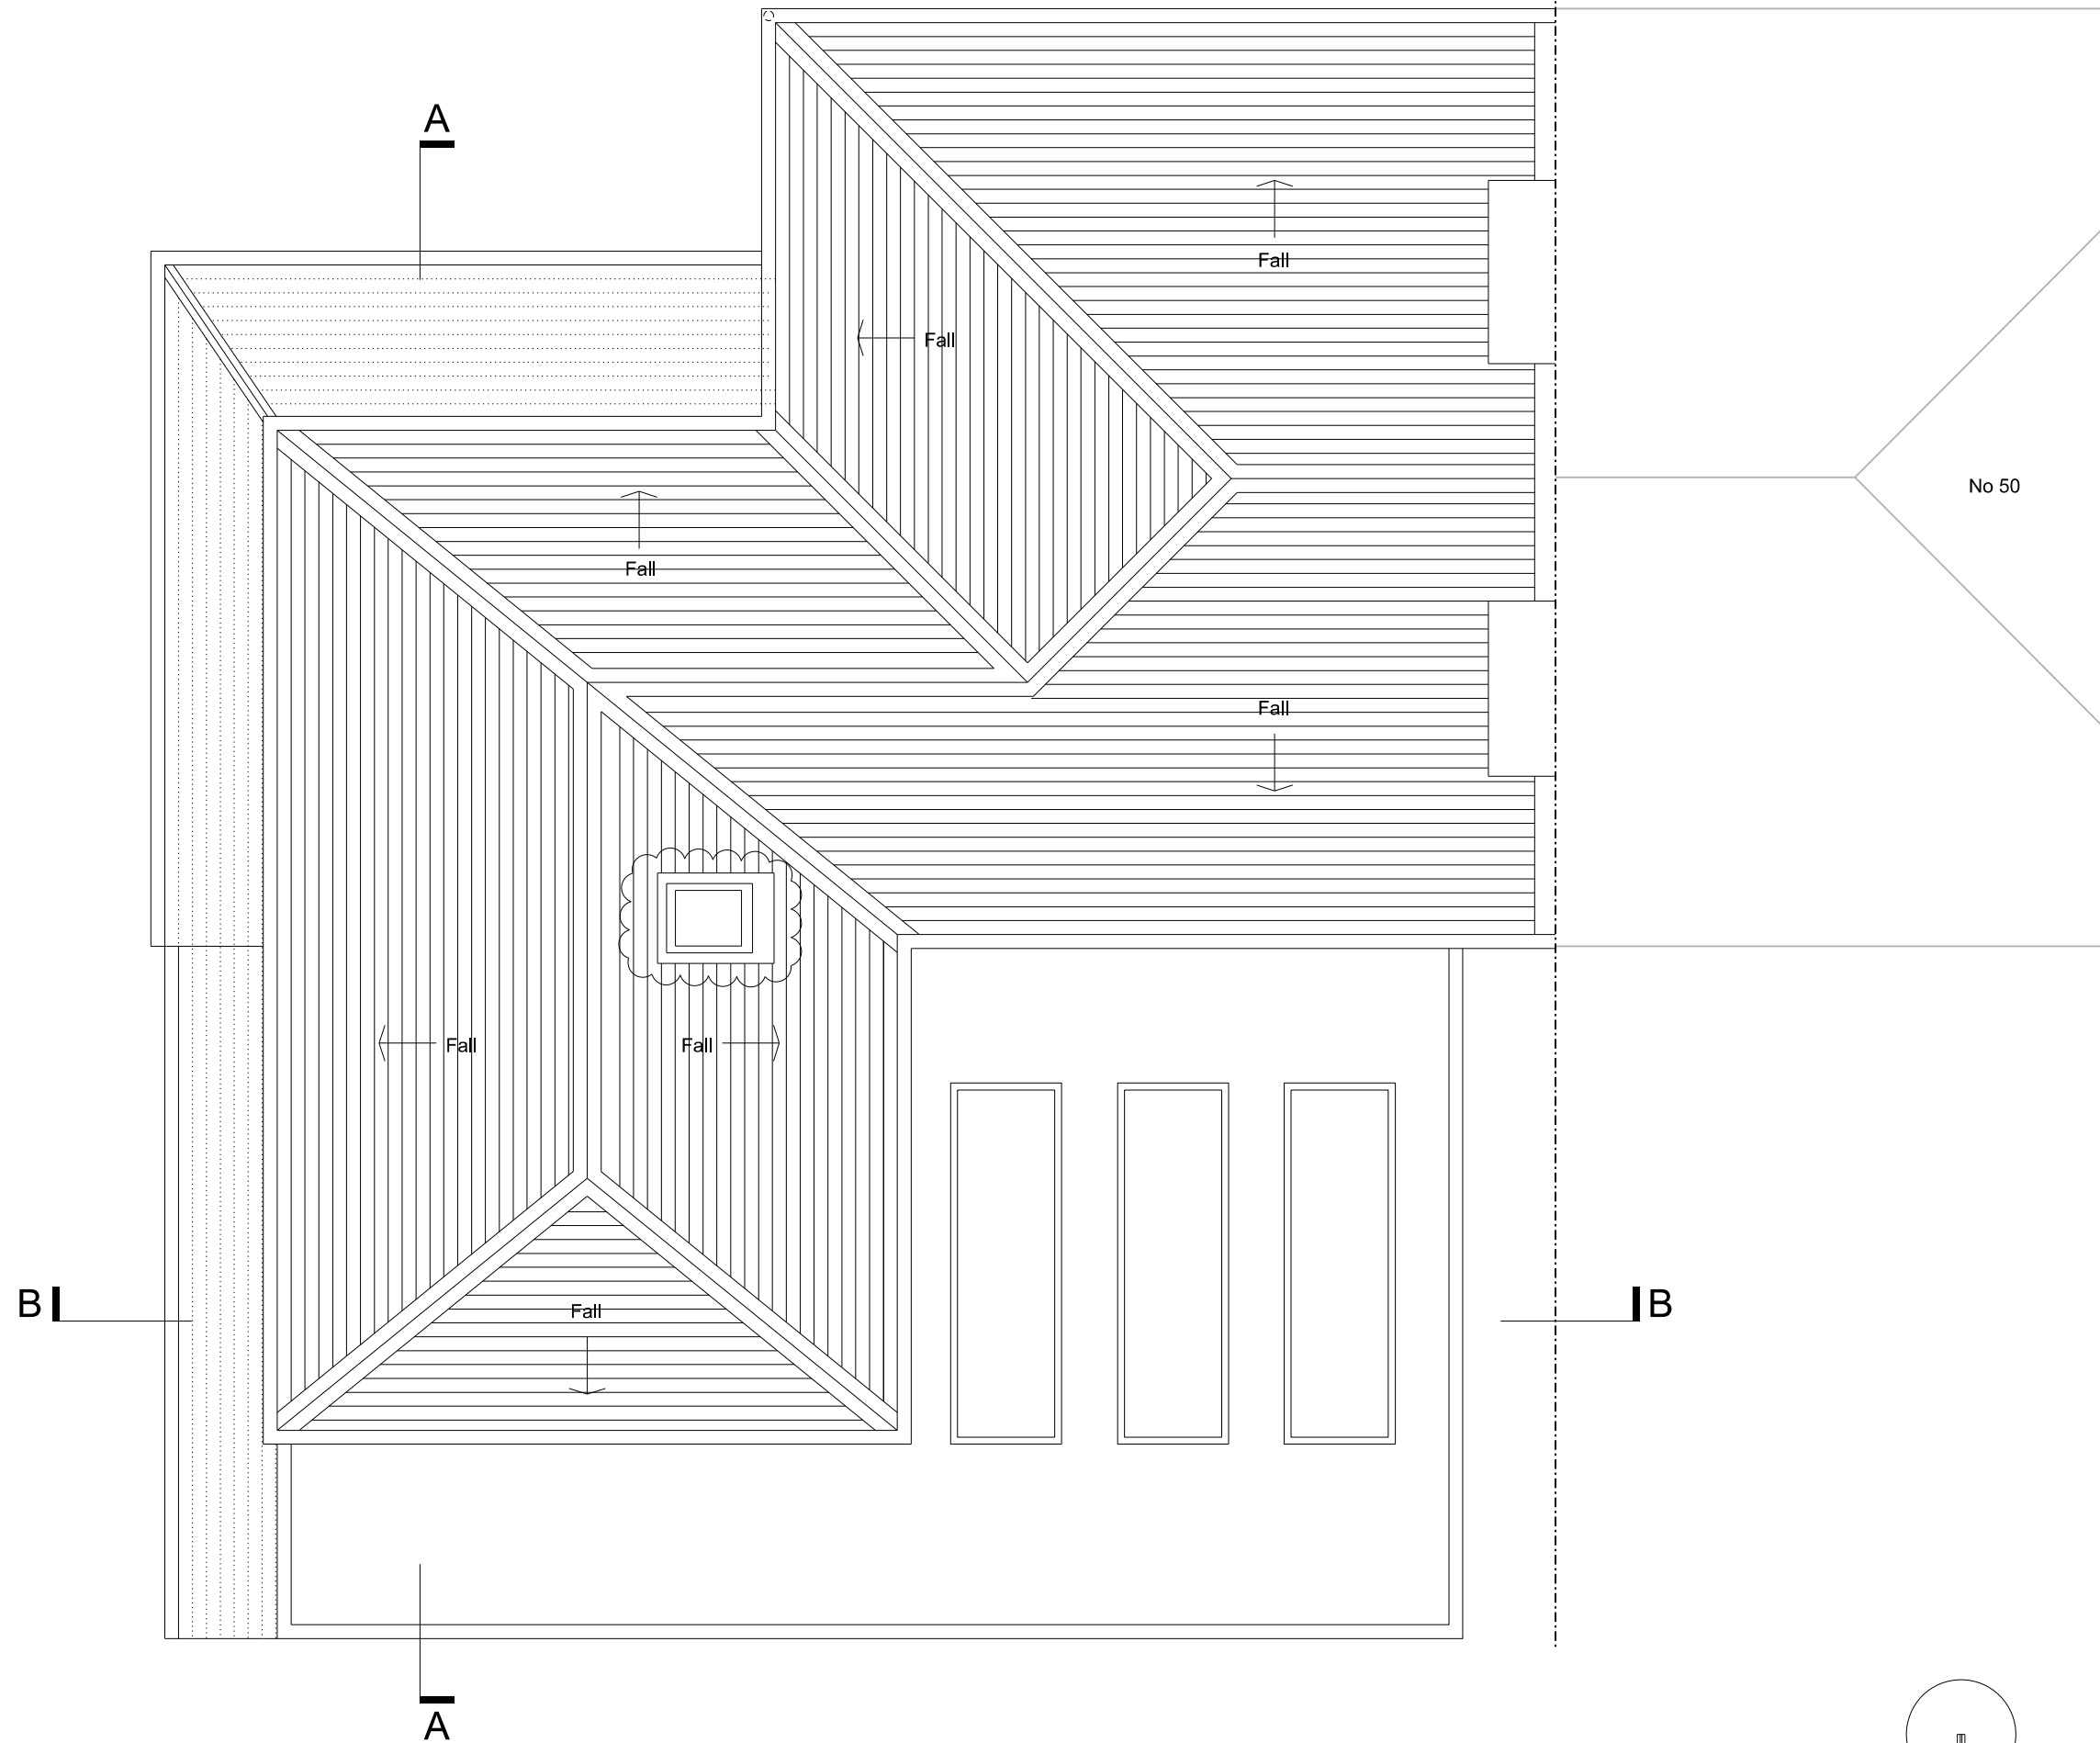


05	For Planning Further planners' comments included	27.01.19	KM	KM
04	For Planning Further planners' comments included	05.01.19	KM	KM
03	For Planning Revised following planners' comments	18.11.18	KM	KM
02	For Planning	07.04.18	KM	KM
01	Final Draft for Client Review	17.02.18	KM	KM
00	Draft for Client Review	14.11.15	KM	KM

Rev Notes Date Dwn Iss

Key / Location

PROPOSED ROOF PLAN - 1:50 @ A3

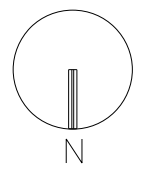

Project 48 Bridge Road		
Drawing Title Proposed Roof Plan		
Scale 1:50 @ A3	Drawn By KM	Issued By KM
Project No. 00002	Drawing No. p_pl_112	Revision 05