


Existing Basement Floor Plan




- WALLS / CEILINGS LEGEND:
- EXISTING WALLS / CEILINGS
 - WALLS / PARTITION TO BE REMOVED
 - PROPOSED WALLS / CEILINGS

- LINES / HATCHES LEGEND:
- REMOVING INTERVENTIONS
 - PROPOSED INTERVENTIONS

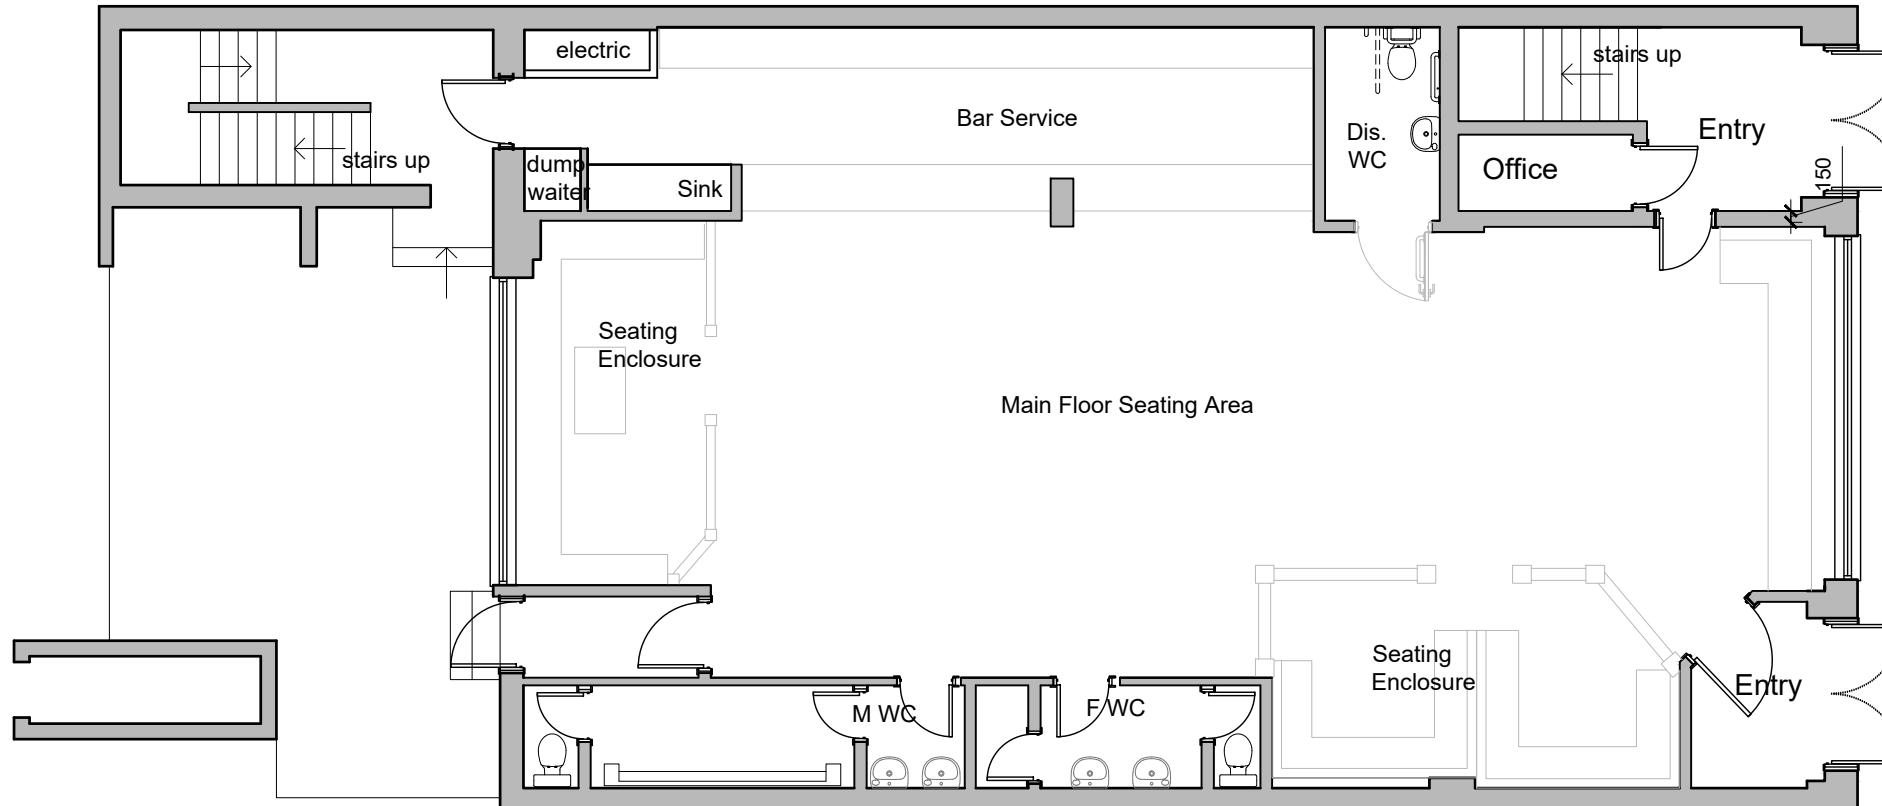

Existing Ground Floor Plan

 

- Notes
- 1- This drawing is not for construction
 - 2- All Dimension are in millimeters
 - 3- All dimensions are to be checked on site and the Architect is to be inform of any discrepancies before construction commences
 - 4- All references to drawings refer to current revision of that drawing
 - 5- The Copyright of this drawing belongs to ArchPI Ltd.

Rev.	Date	Revisions

FOR PLANNING

ARCH
ARCHITECTURAL DESIGN STUDIO
33B Grand Parade, Green Lanes,
Haringey, London, N4 1LG
Tel: 0208 809 2320 - 0784241 0527
Web: www.archpl.co.uk

Client		Mr Isa Demir	
Project		The Parkway, Welwyn Garden City AL8 6JQ	
Scale	1/100@A3	Date	07/2018
Drawn By	IM	Checked By	AEC
Project No.	18048	Drawing No.	A101
Drawing title		Existing Basement and Ground Floor Plan	