




South Elevation

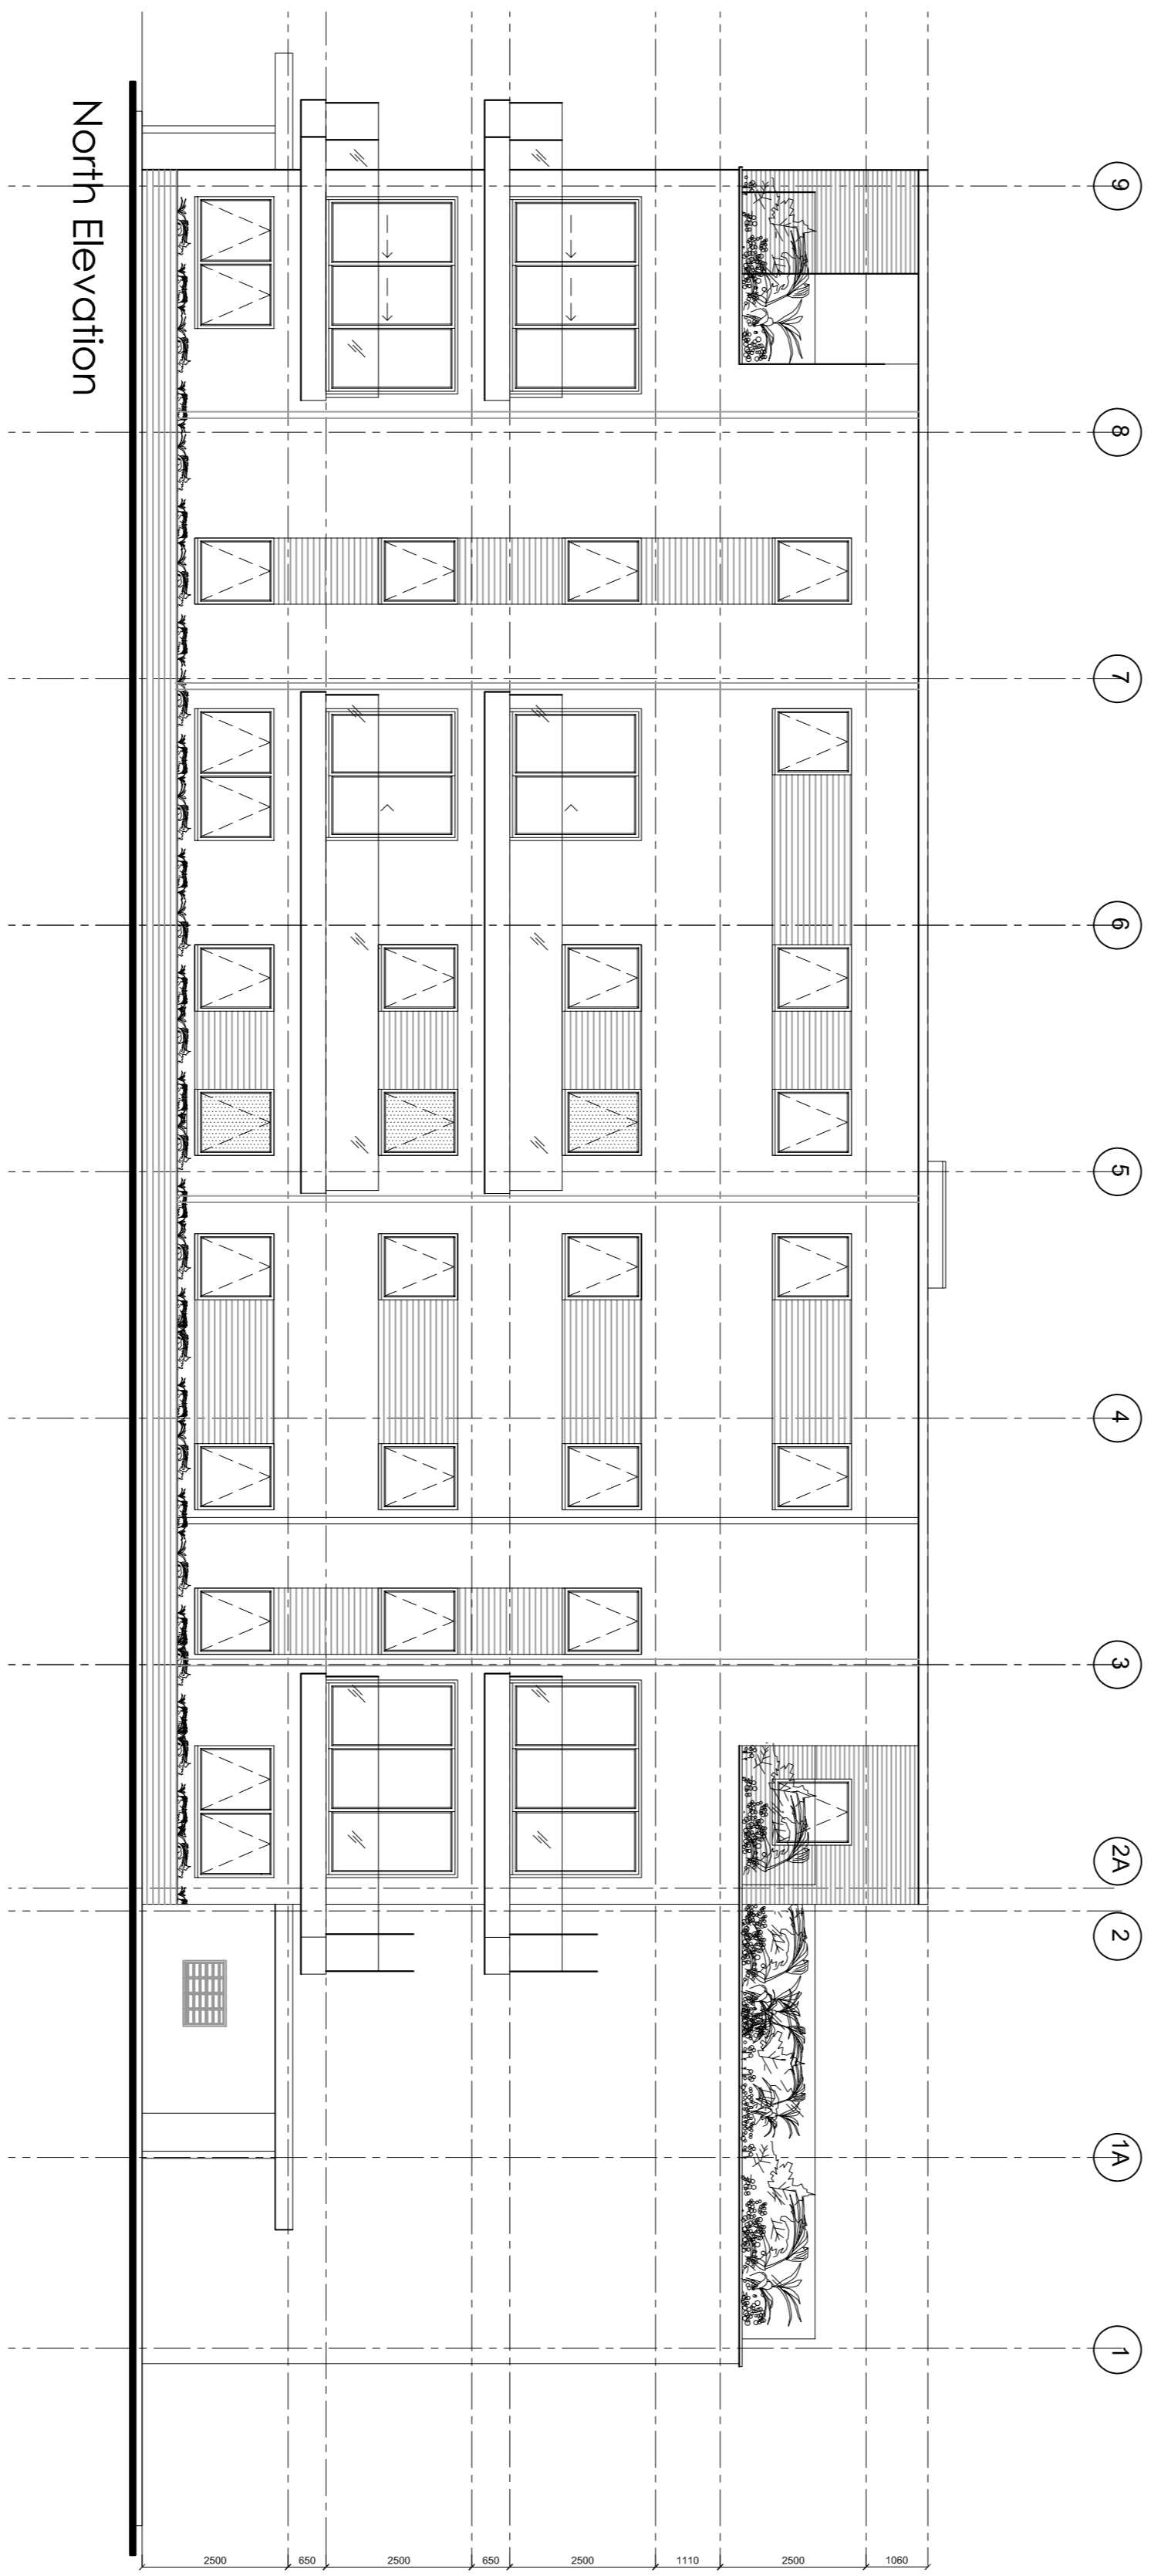


North Elevation

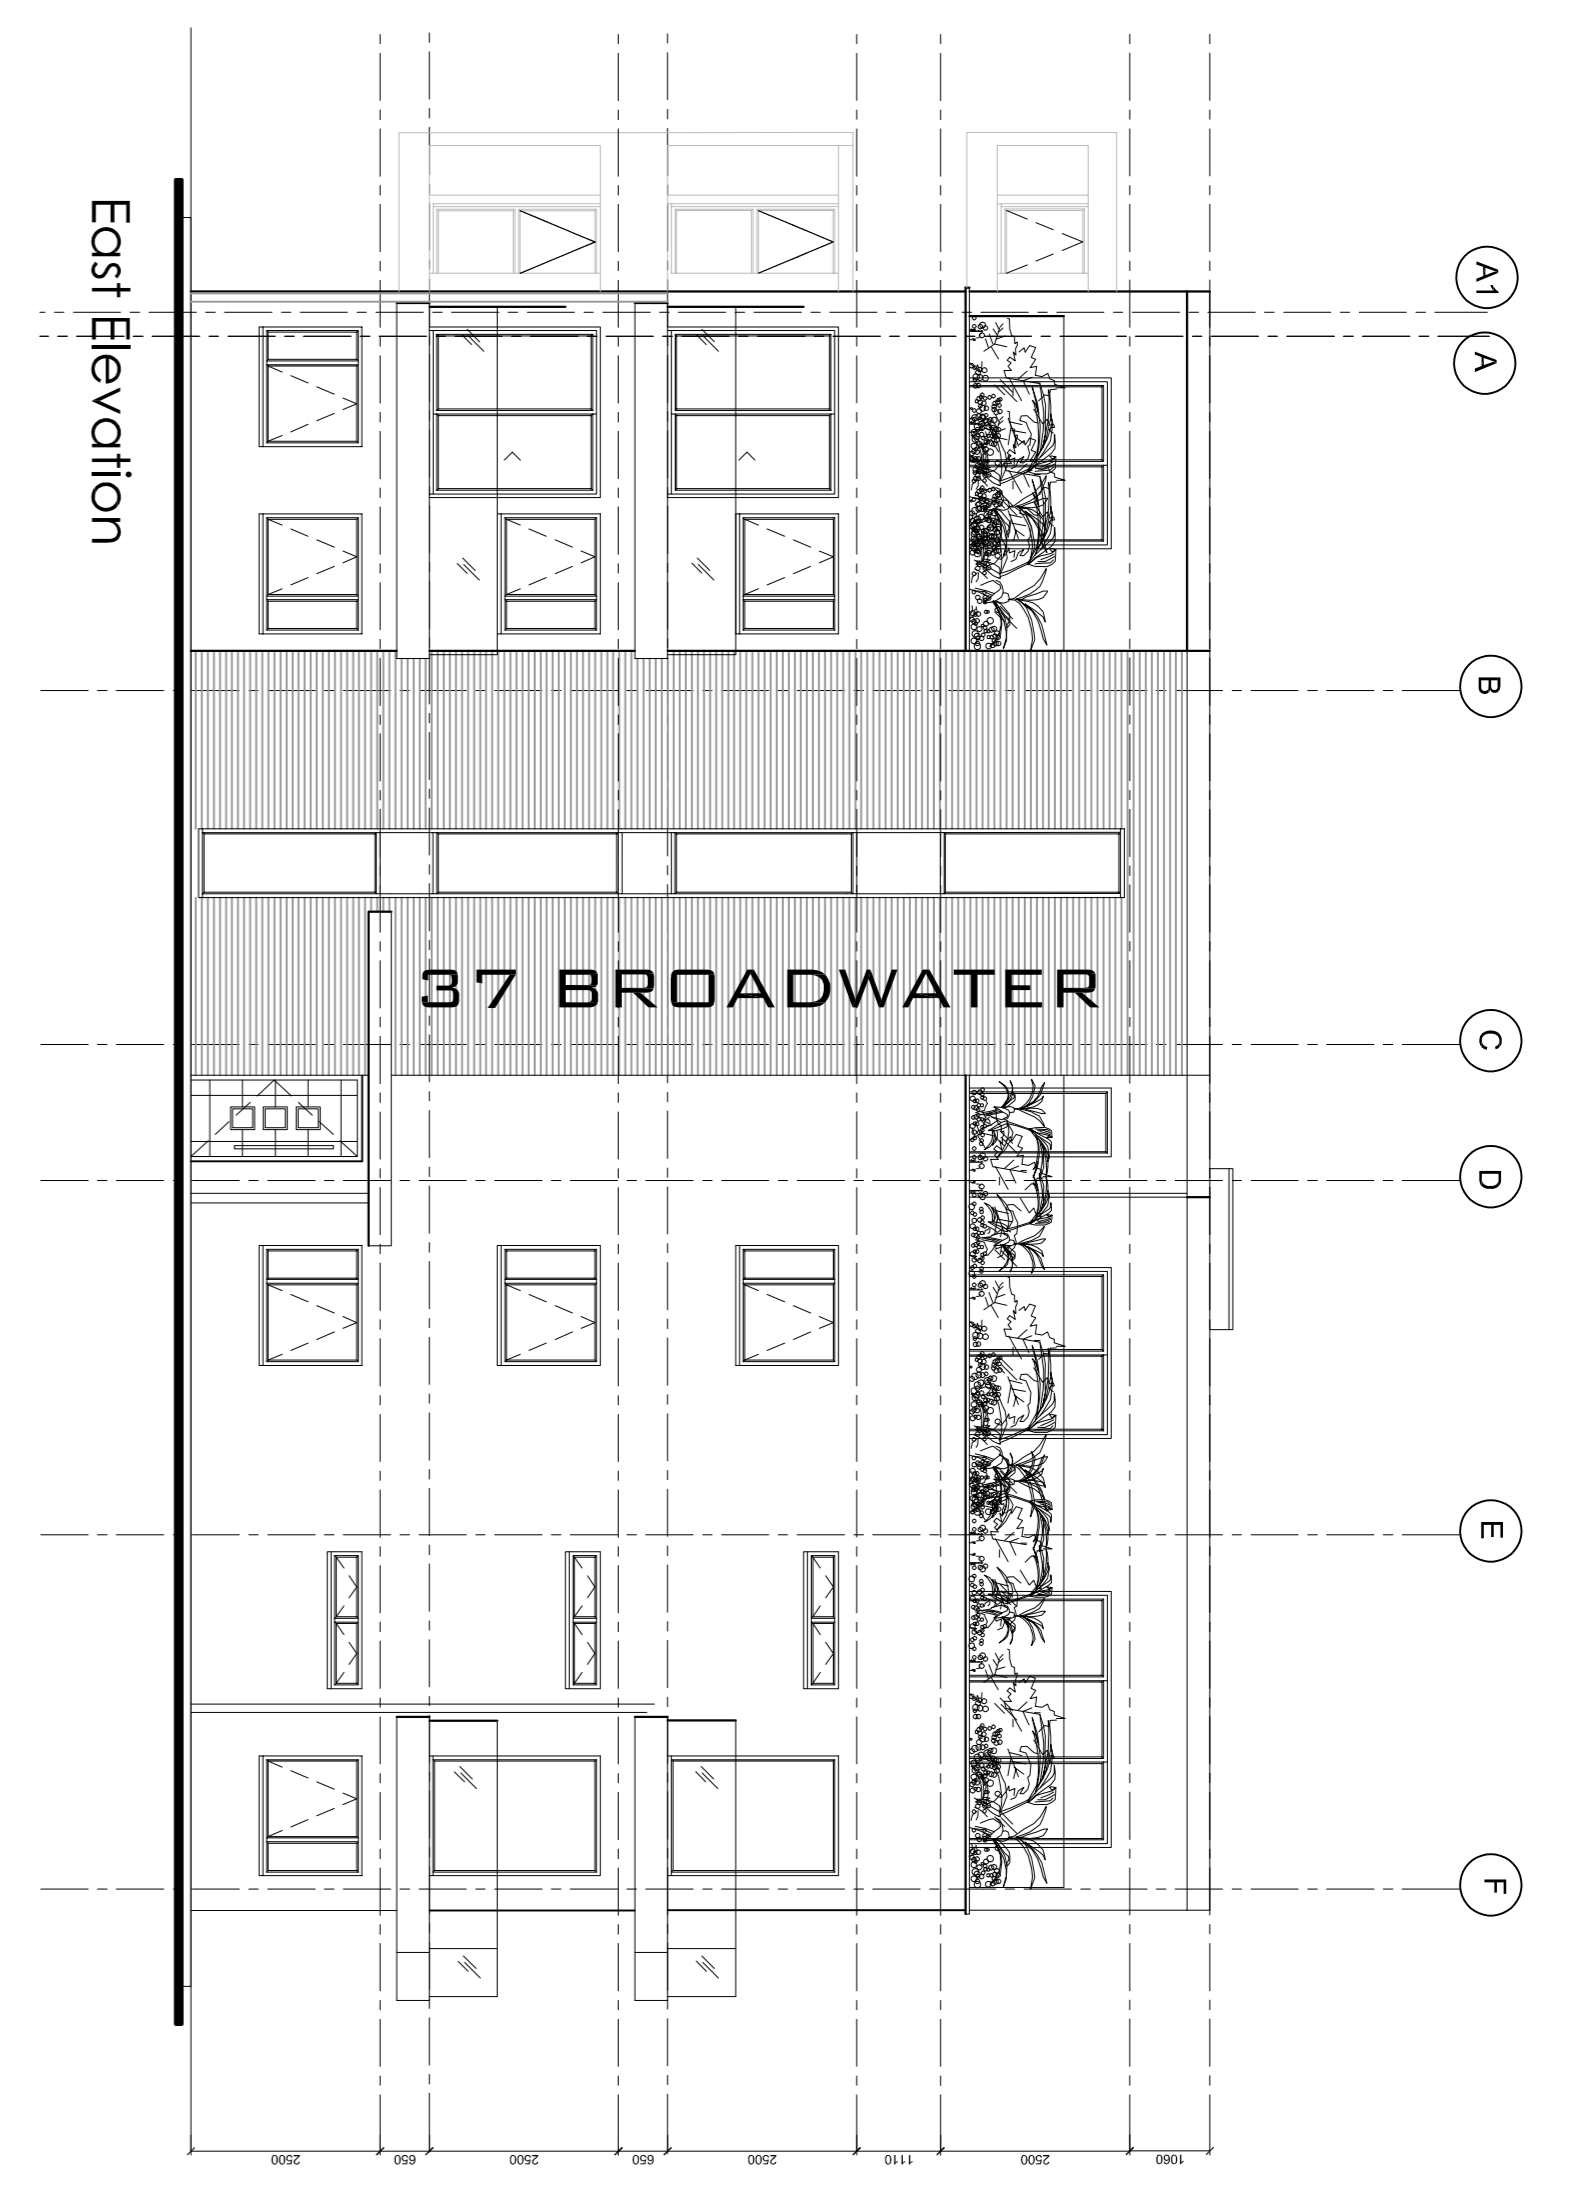

East Elevation

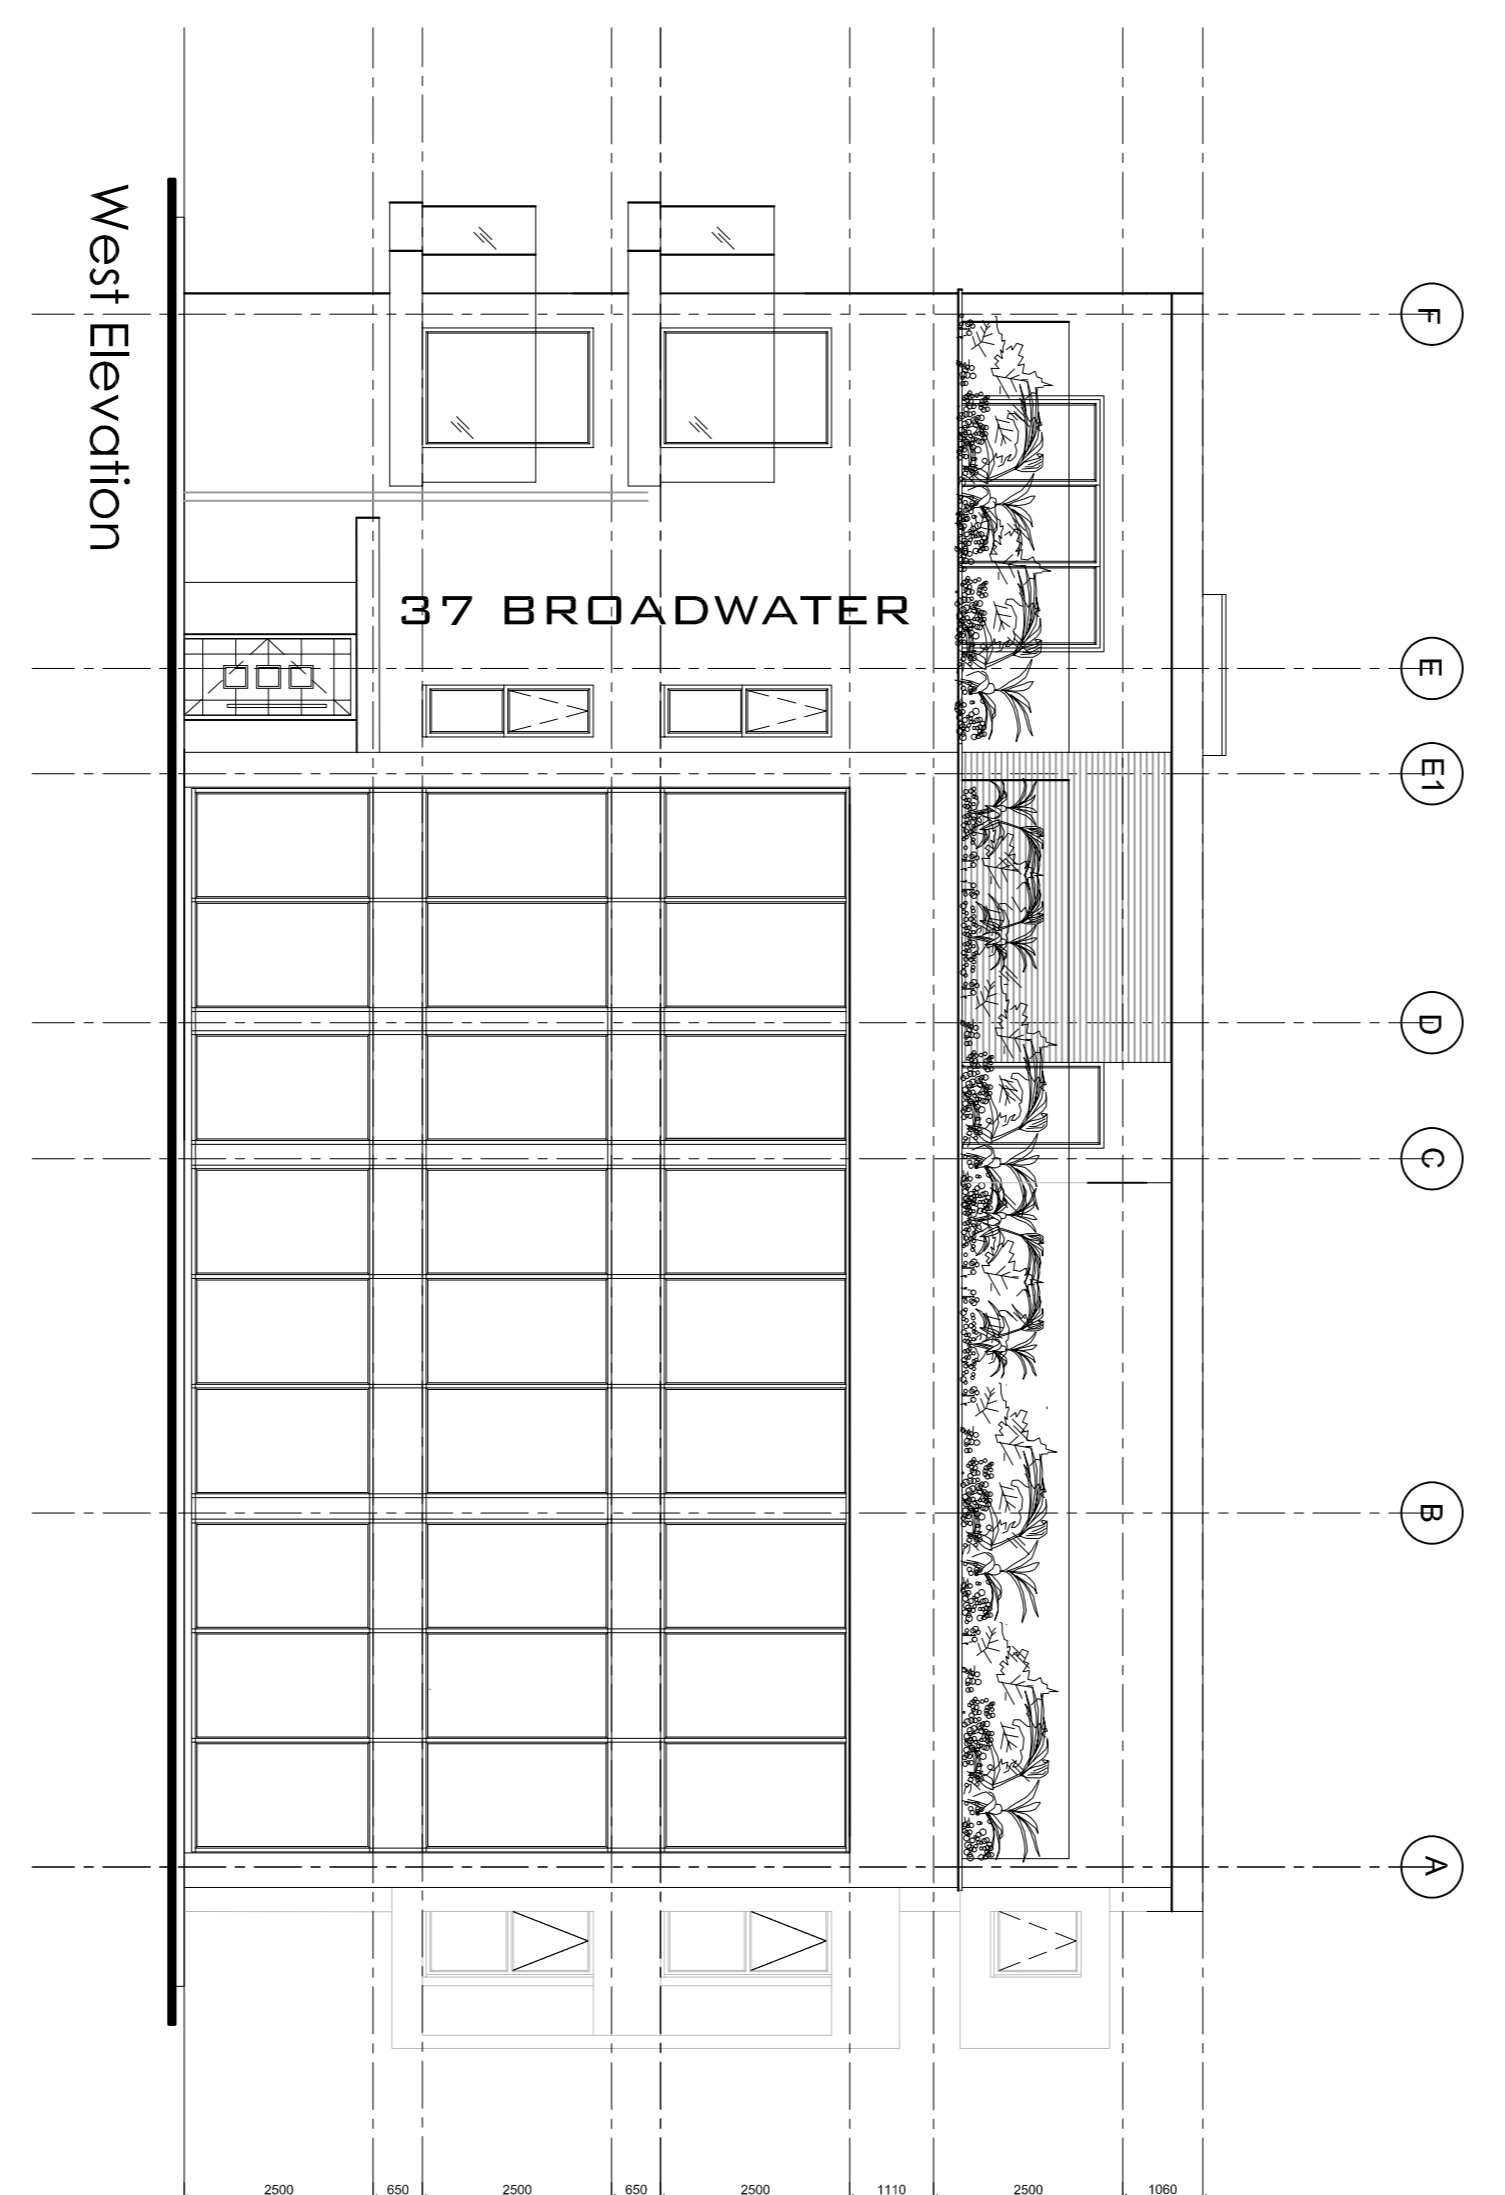

West Elevation

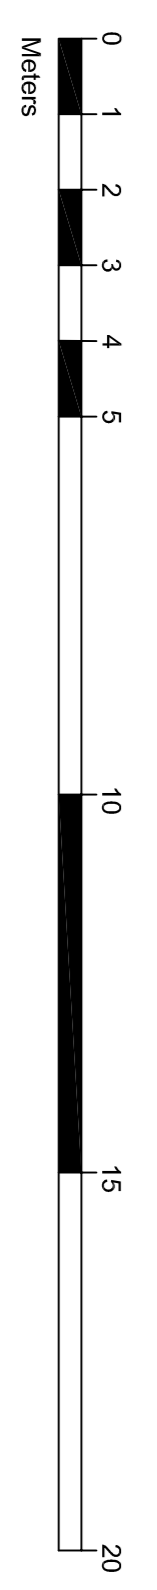

drawing stage
PLANNING

Briffa Phillips
Architecture Design Planning Consultants Project Management

19-21 HOWARD HILL, ST ALBANS
Tel: 01727 84657
Fax: 01727 731671
www.briffaphillips.com
info@briffaphillips.com

project title: 37 BROADWATER ROAD
WELWYN

drawing title: PROPOSED ELEVATIONS

scale:	job architect	drawn:	checked:
1:100@A1	MB	NH	
date:	project no.	drawing no.	revision
13/09/2018	1583	202	B

