


Broadwater Road

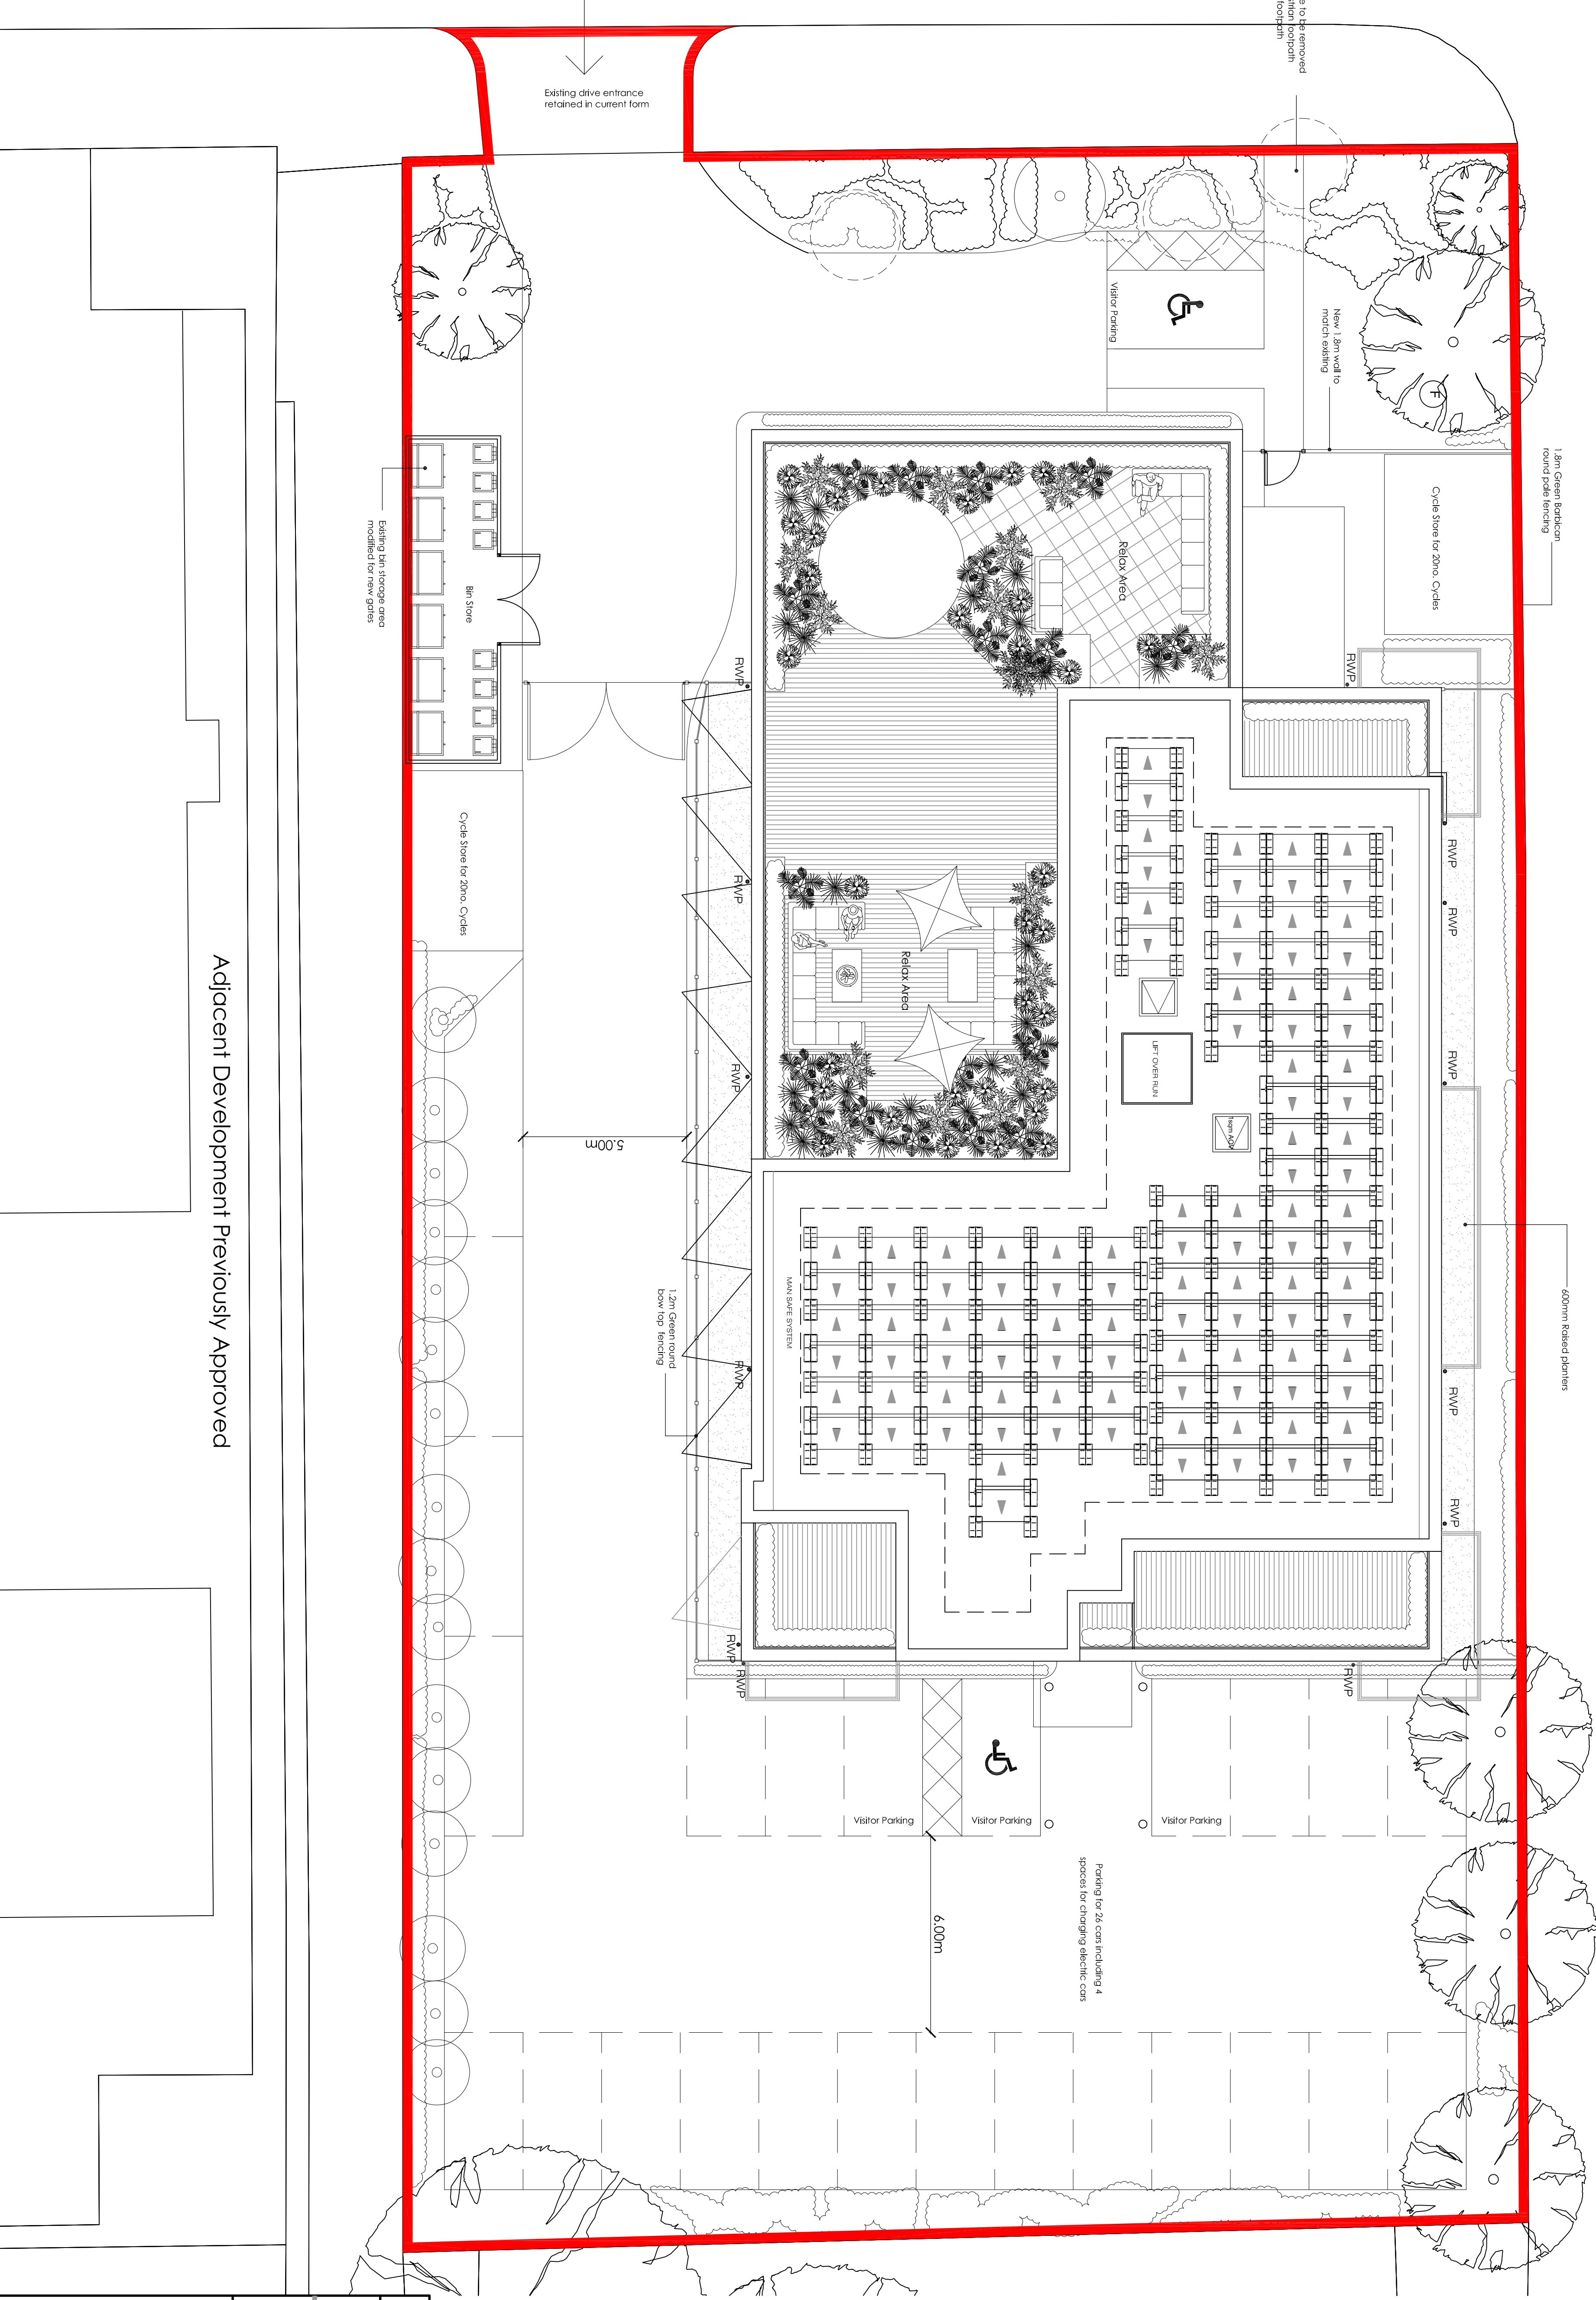

PLANNING

10-21 Highway Hill, St Albans
Tel: 01727 46657
Fax: 01727 741671
www.britfaphilips.com
info@britfaphilips.com

Britfa Phillips
Architecture Design Planning Consultants Project Management

Project title: 07 BROADWATER ROAD
WELWYN

Drawing title: PROPOSED SITE PLAN

Scale:	1:1000 @ A1	Project no:	203
Drawn:	NH	Checked:	C
Date:	17/09/2018	Revision:	