


76 Peartree Lane



78 Peartree Lane

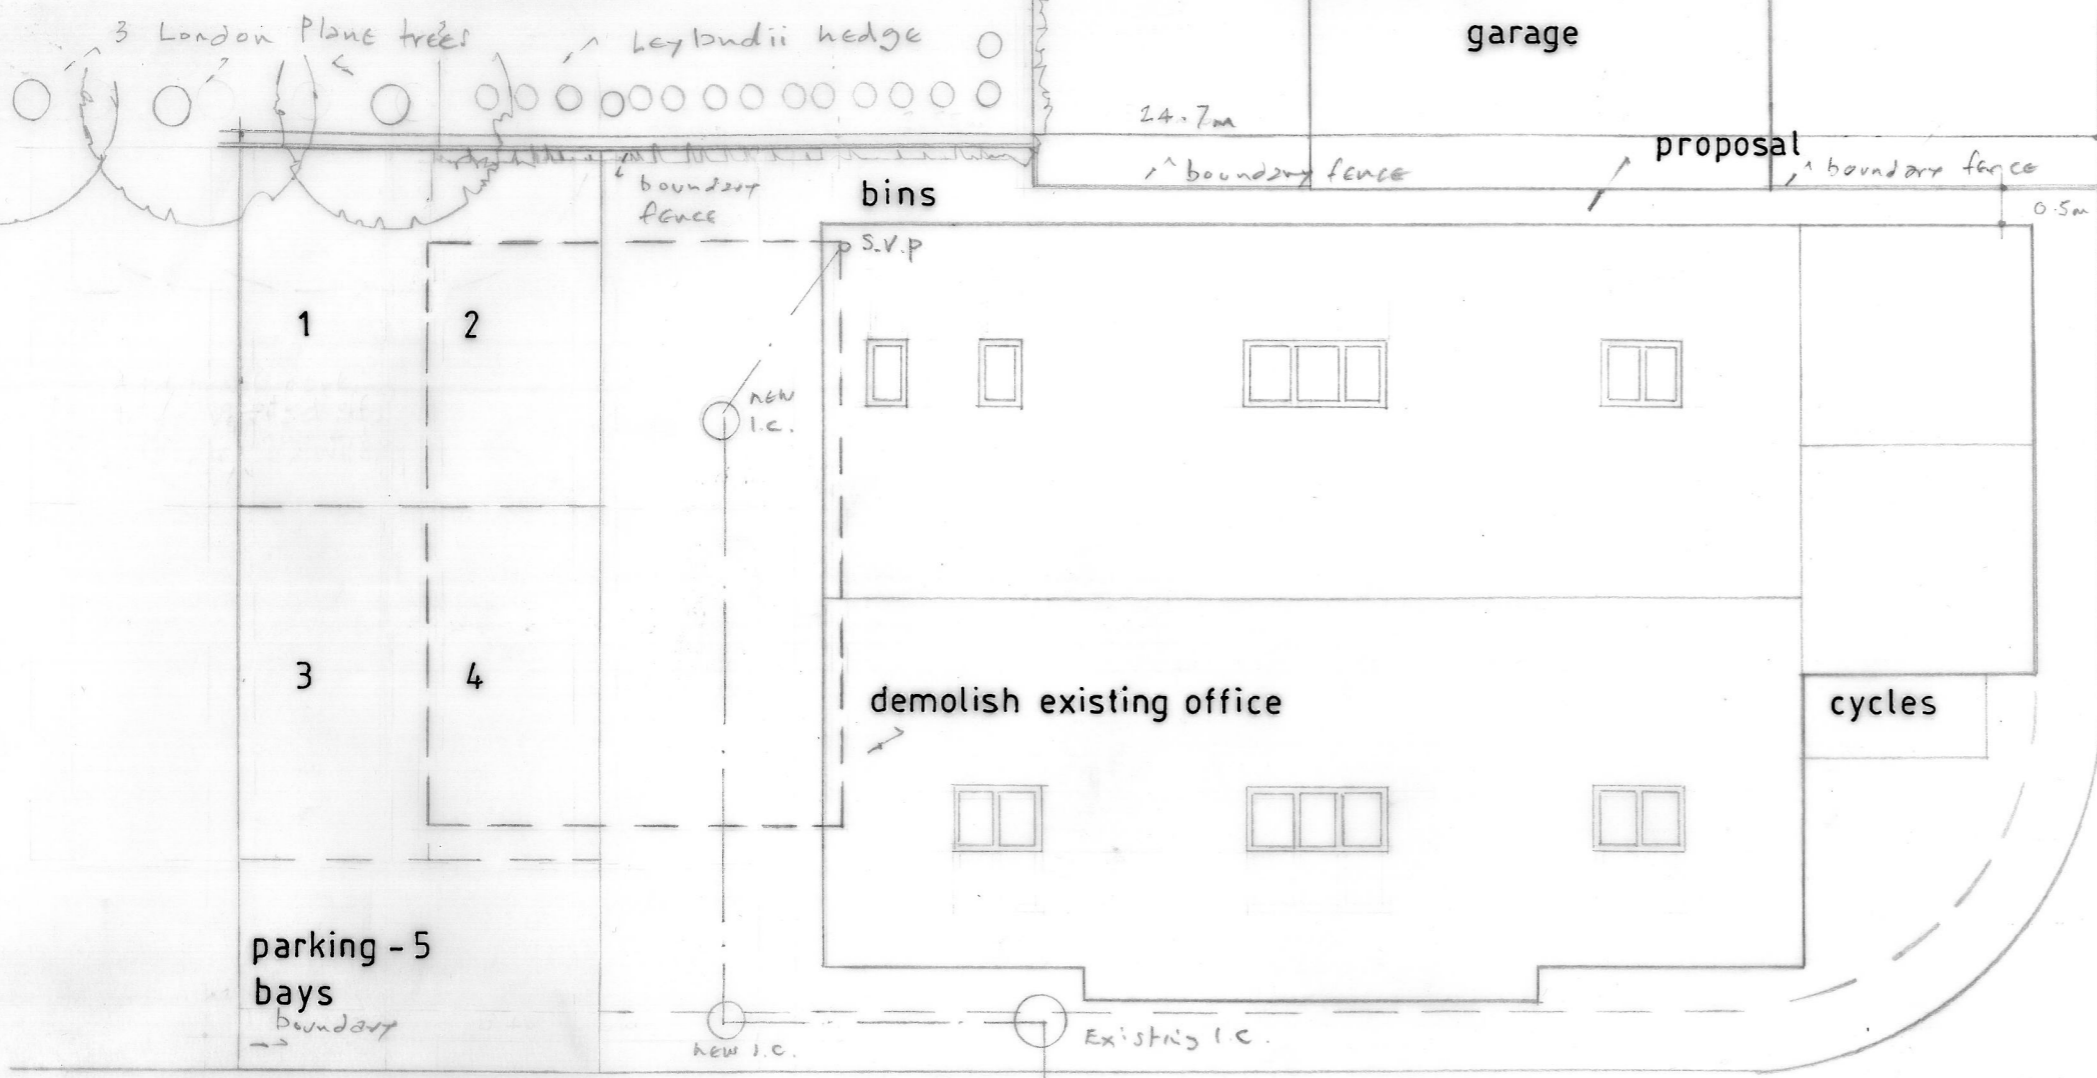

SITE / ROOF PLAN (superseded)

All external facing materials to L.P.A. approval.

Interlocking roof tiles, velux rooflights, brick walls, modified aluminium joinery

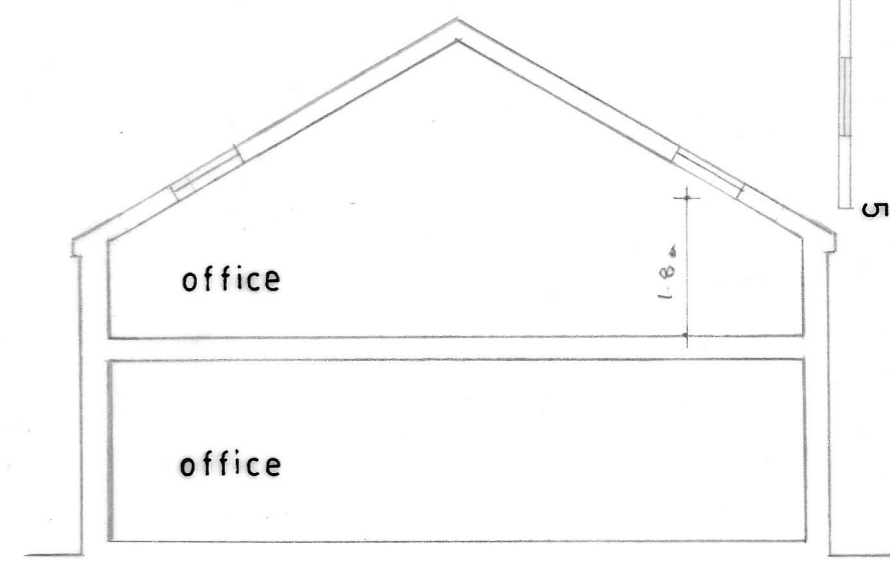 


SECTION

- rev.a - April 2018 - position of rooflights & parking amended
- rev.b - Nov 2018 - double doors added to N elevation, light positions shown, siting of development amended as to drawing no. 08/603/25 by Goum



NORTH ELEVATION

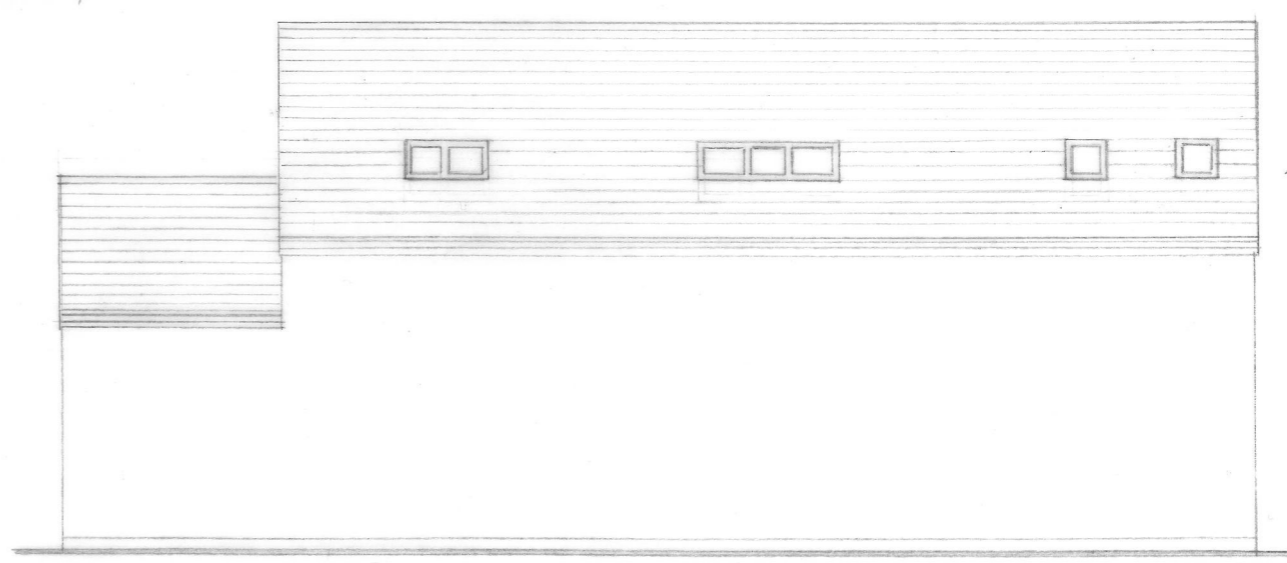

EAST ELEVATION

All velux rooflights to east elevation to be obscure glazed and fixed lights