




parking bays surfaced with
pervious tarmac

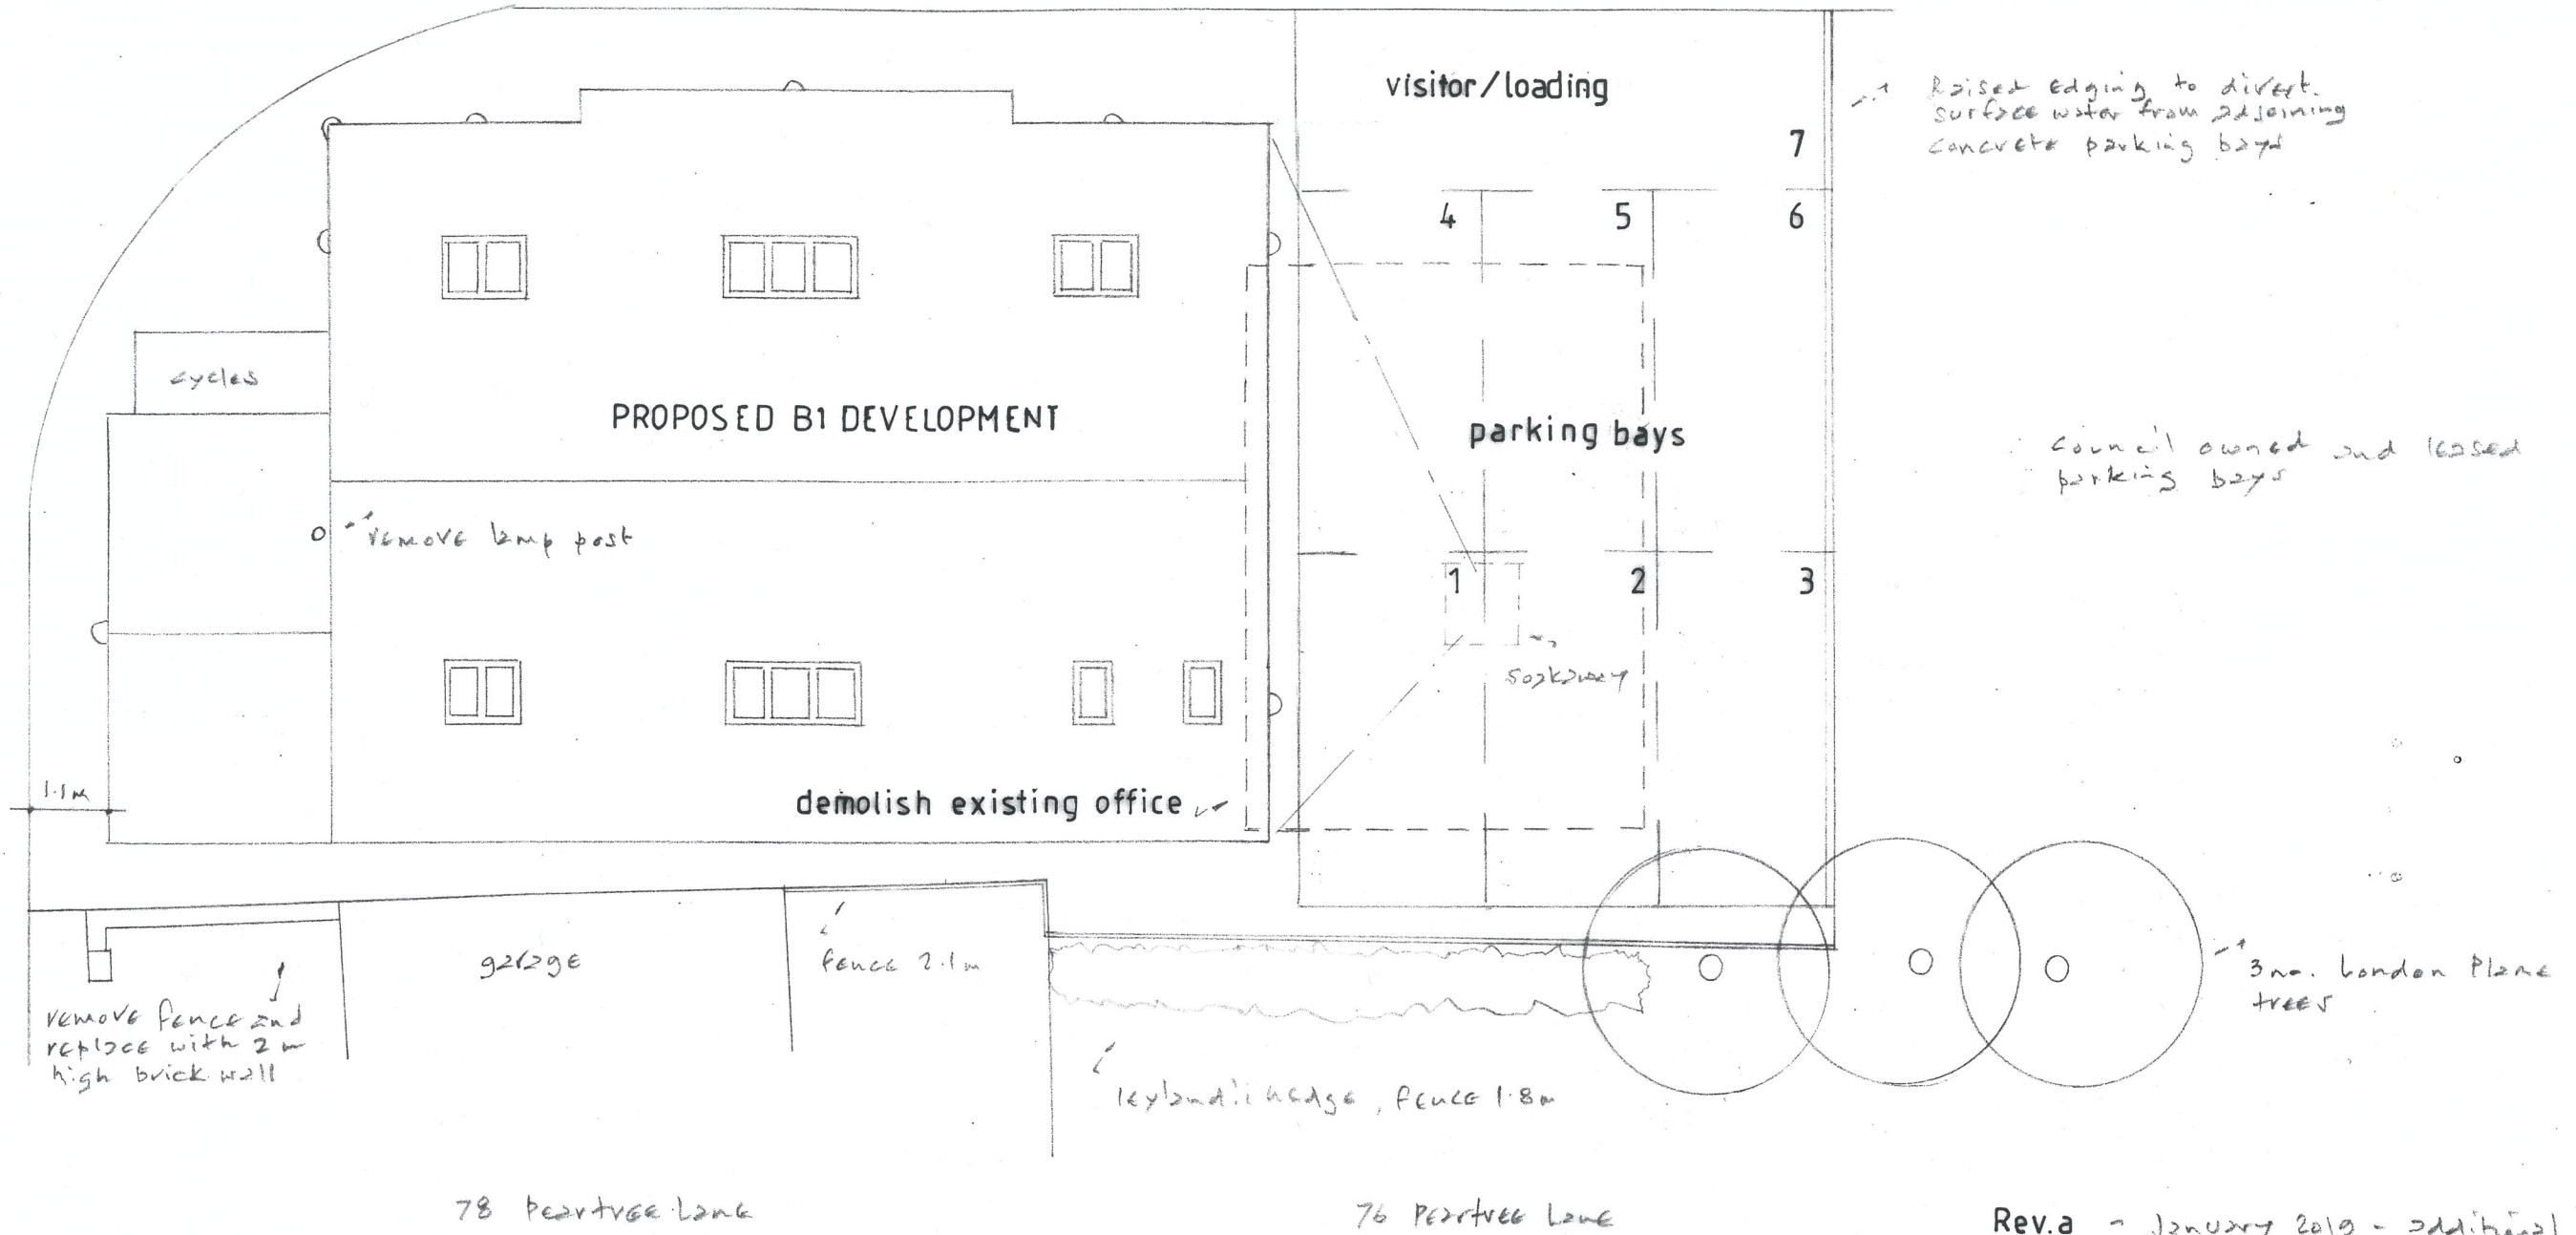

Rev.a - January 2019 - additional parking bays added, building repositioned, additional notes added.

REVISED SITE PLAN
ROOF PLAN

External light positions

B1 DEVELOPMENT, PEARTREE FARM

JANUARY 2019

SCALE 1:100

08/603/25a

14.1.2019