



The contractor must verify all dimensions on site before commencing any work on shop drawings.

McBains Ltd copyright

McBains Ltd copyright

McBains Ltd makes no express or implied warranties with respect to the accuracy or completeness of the information contained herein. It is the responsibility of the client to verify the accuracy and completeness of the information incorporated within, or the suitability of the data for any particular purpose beyond those originally intended by McBains Ltd. Please refer to our standard terms and conditions for further details.

McBains Ltd copyright

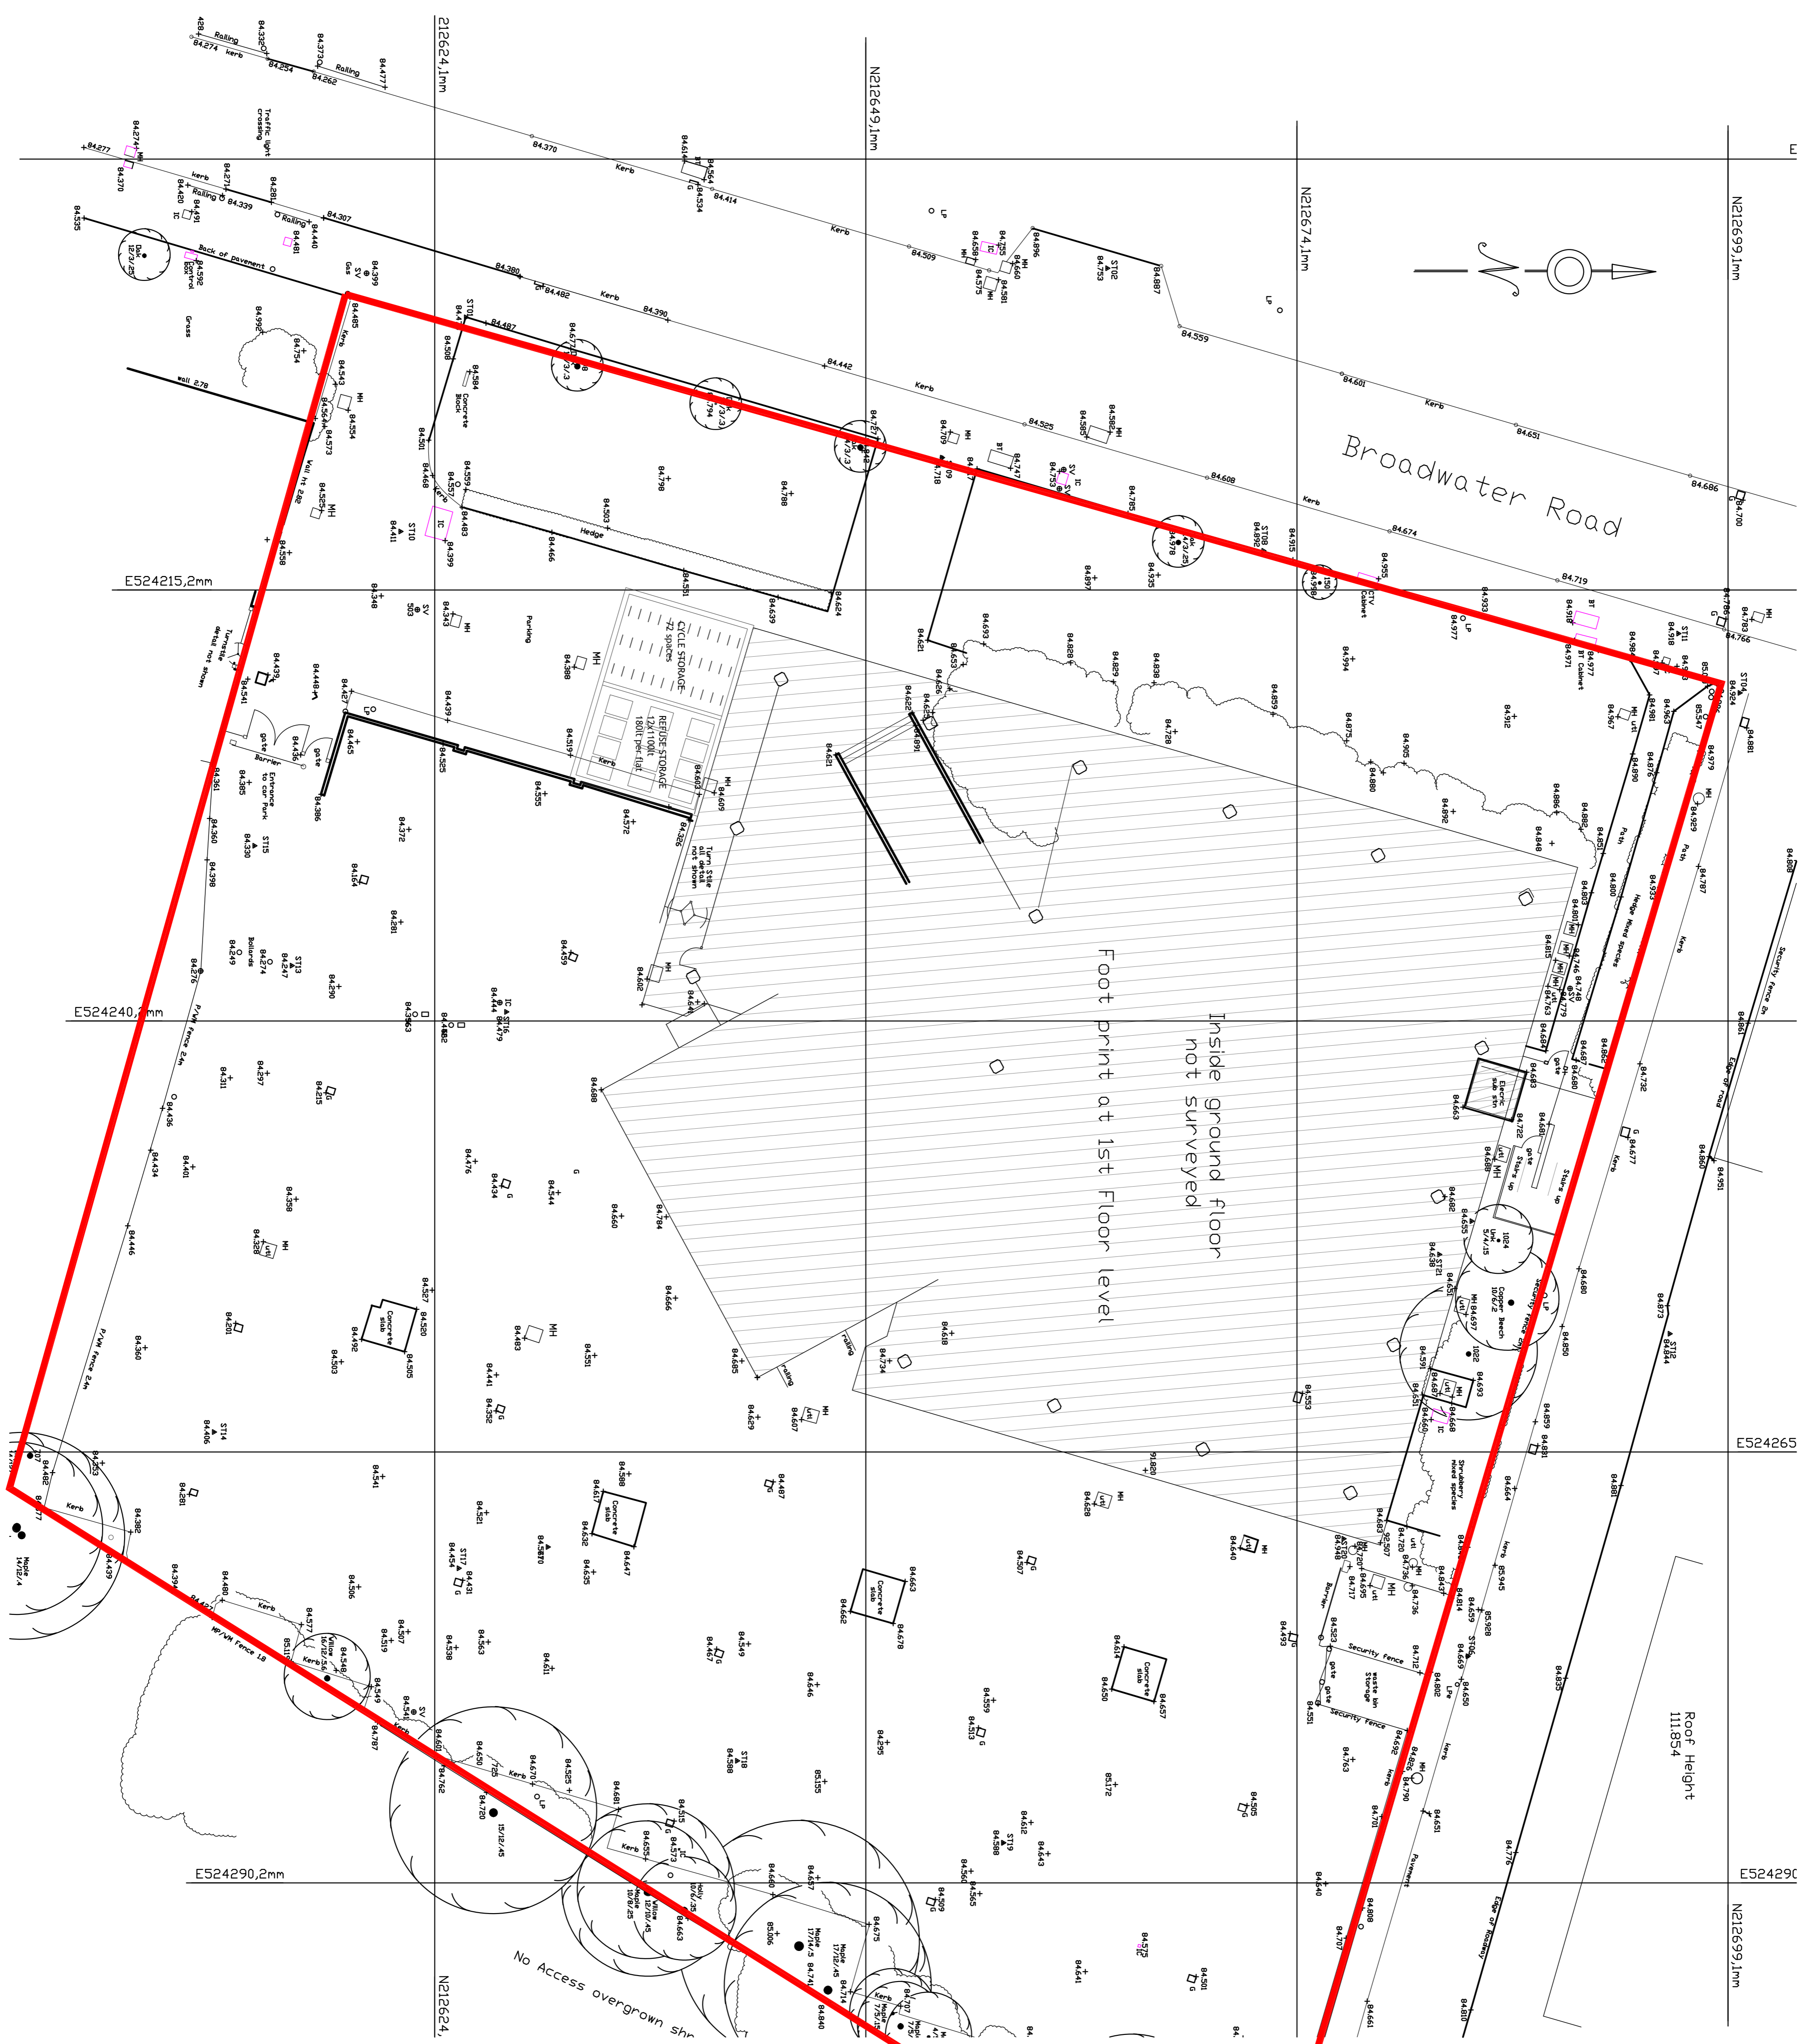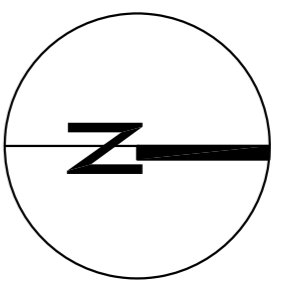

P2 Dashed boundary converted to solid line 23-01-19  
 P1 First Issue NOV -18

Revision	Amendment	Date
PV	MF	MF
Drawn By	Reviewed By	Approved By
60193	NOV 18	1:200@ A1
MCB Number	Date created	Scale @ A1

**McBains**  
 McBains Ltd  
 5th Fl, 26 Finsbury Square, London EC2A 1PS  
 +44 (0)20 7786 7900  
 info@mc-bains.co.uk

CLIENT  
 HIGHTOWN HA

Project  
 29 BROADWATER ROAD  
 WELWYN GARDEN CITY

Drawing Title  
 SITE PLAN - REFURBISHMENT  
 REFUSE & CYCLE STORAGE PROVISION

**ARCHITECTURE**

Project: BRW01 - MCB - XX - 00 - DR - A - 0101  
 Scale: S0 - P2  
 Drawing / Document Reference: 50  
 Project: BRW01 - MCB - XX - 00 - DR - A - 0101  
 Scale: S0 - P2