


Layout as approved through application reference number 6/2018/1057/FULL

Drawing No. A-163-p7

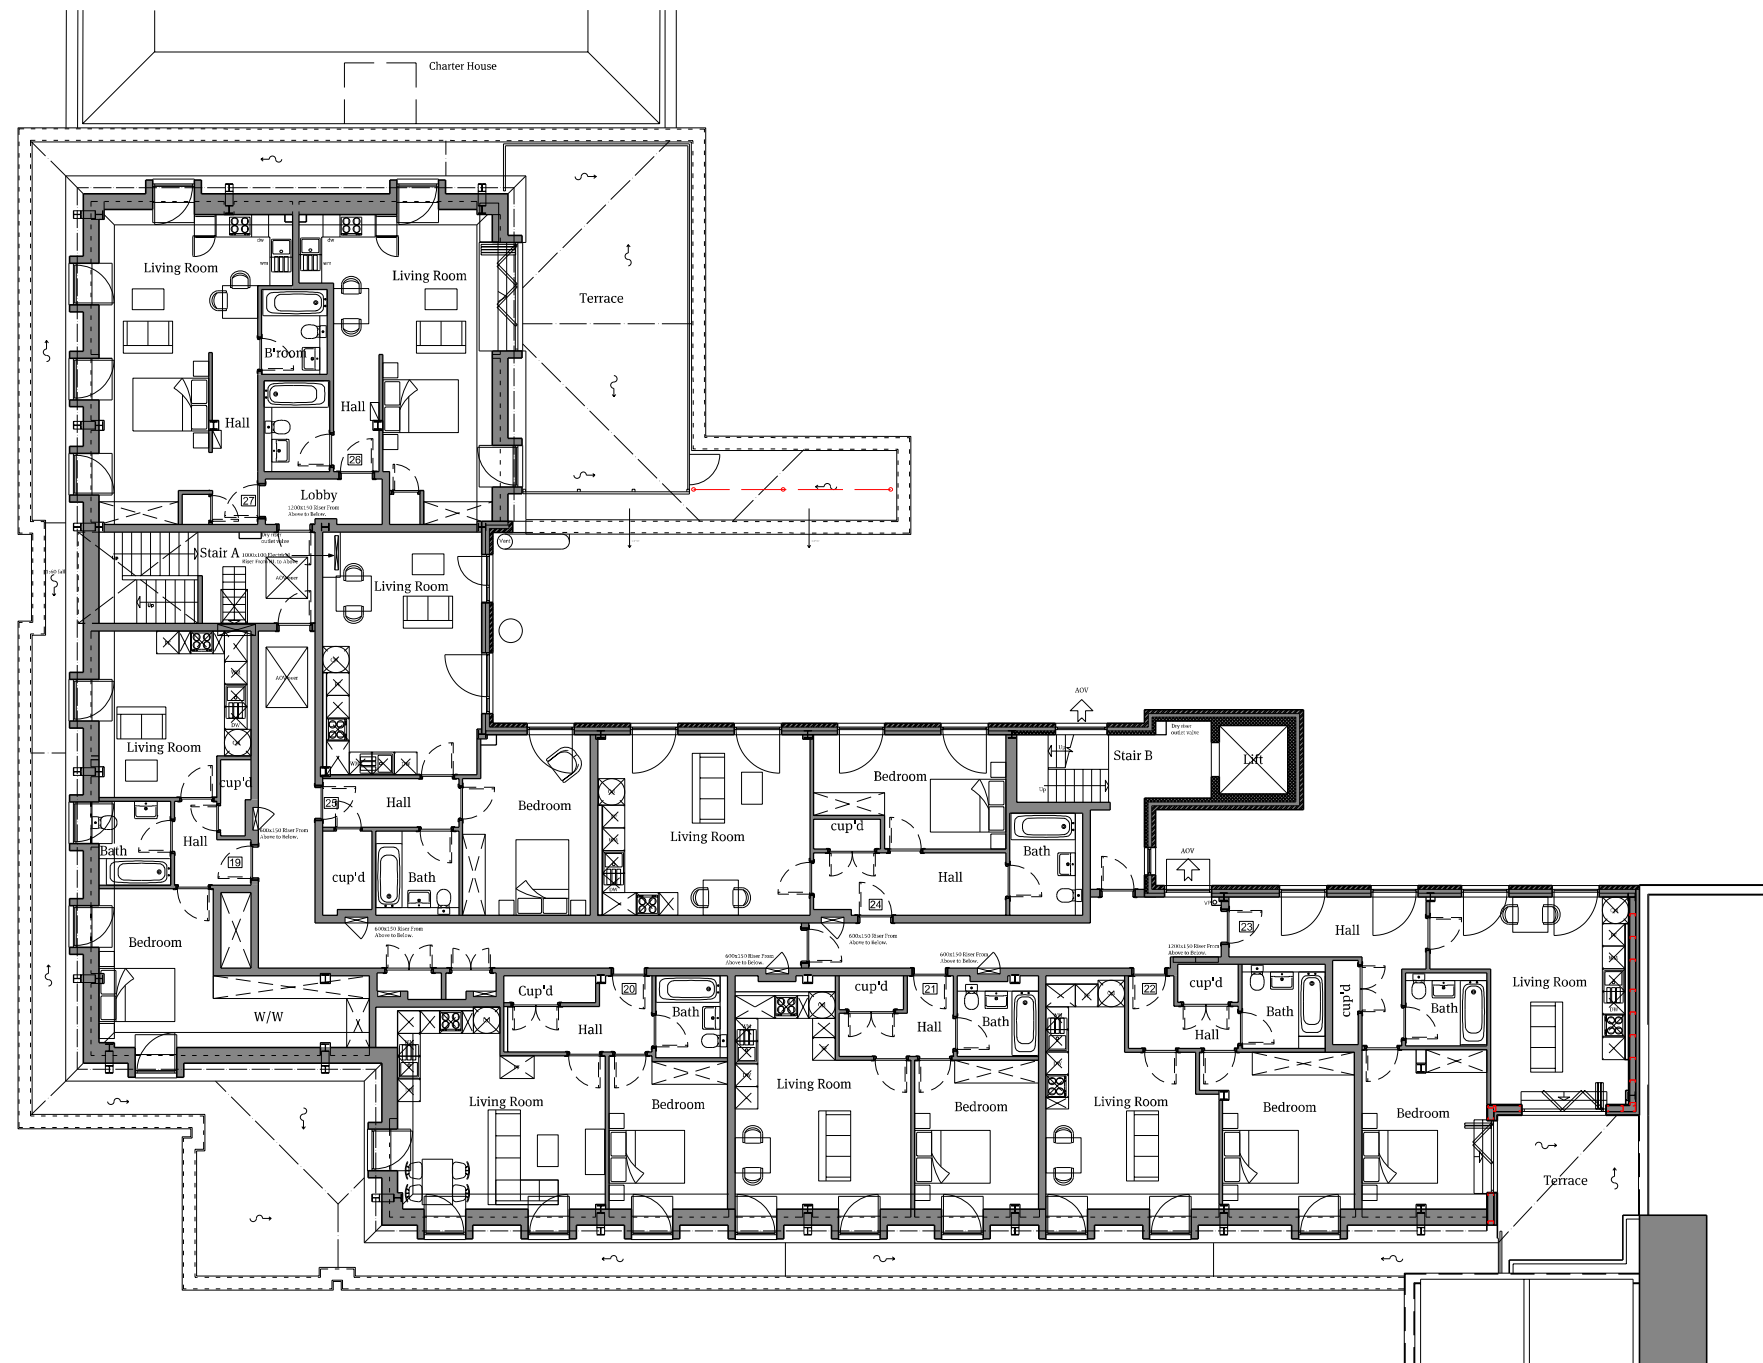

01 Approved Third Floor Plan
1:200@A3

PAPA Architects Ltd.
222 Archway Road, Highgate,
London N6 5AX
Phone. +44(0)20 8348 8411
Fax. +44 (0)20 8348 7411
www.papaarchitects.co.uk

Client

Address
1-7 Fountain House
Howardsgate
AL8 6AL

Drawing title
Approved Third Floor Plan

Project No. 1815

Date Oct'18

Scale 1:200 @ A3

Rev P01


Date 28.11.18

Reason For Issue S73 Application

Chk AC

Drawing No. 10-205

Current Rev P01

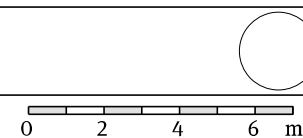

Notes
All dimensions must be checked and Papa Architects are to be informed of any discrepancies prior to construction. Any DWG's issued by PAPA architects are to be read in conjunction with the associated PDF versions. This drawing and any of the details therein remain the copyright of Papa Architects Ltd. All drawings prepared by Papa Architects are not to be used for any submissions, area schedule calculations or used by any other Persons or Companies other than Papa Architects Ltd unless written consent has been given by Papa Architects Ltd.