



SIDE ELEVATION




SIDE ELEVATION



REAR ELEVATION

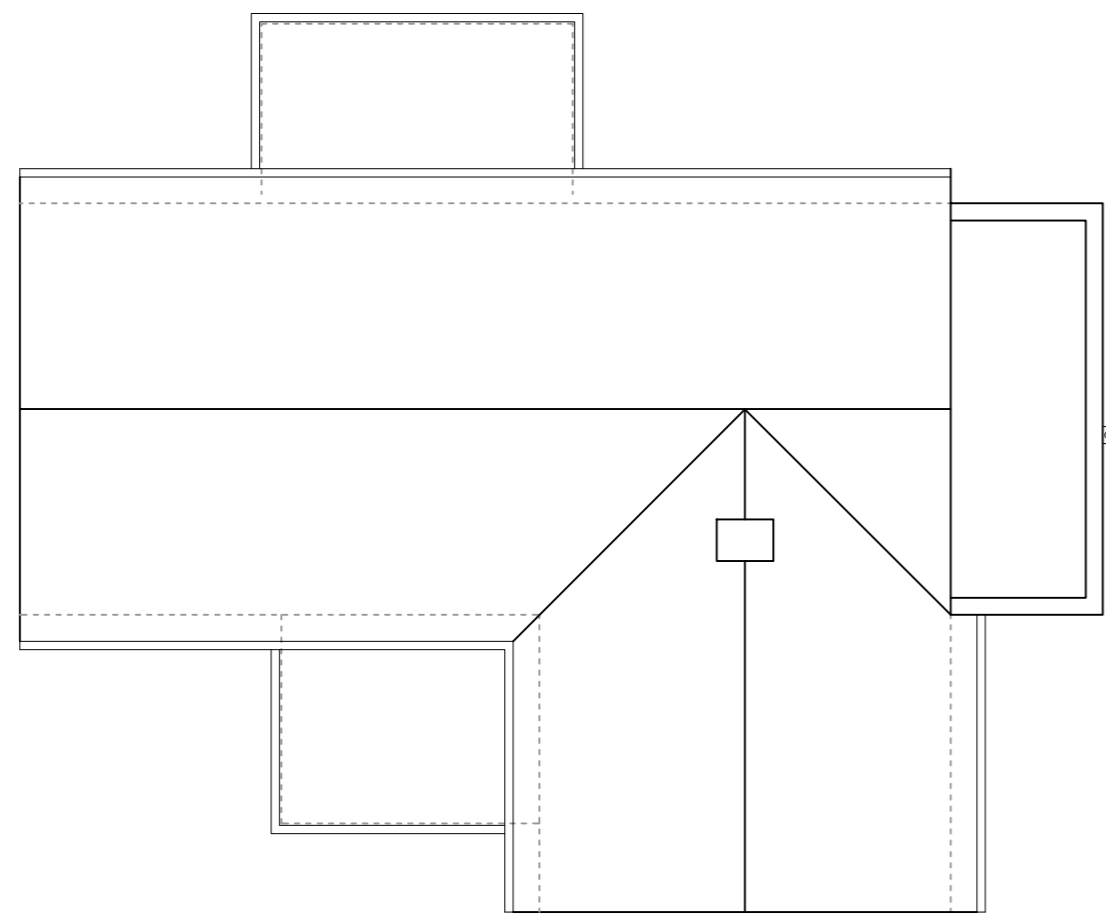 

ROOF PLAN

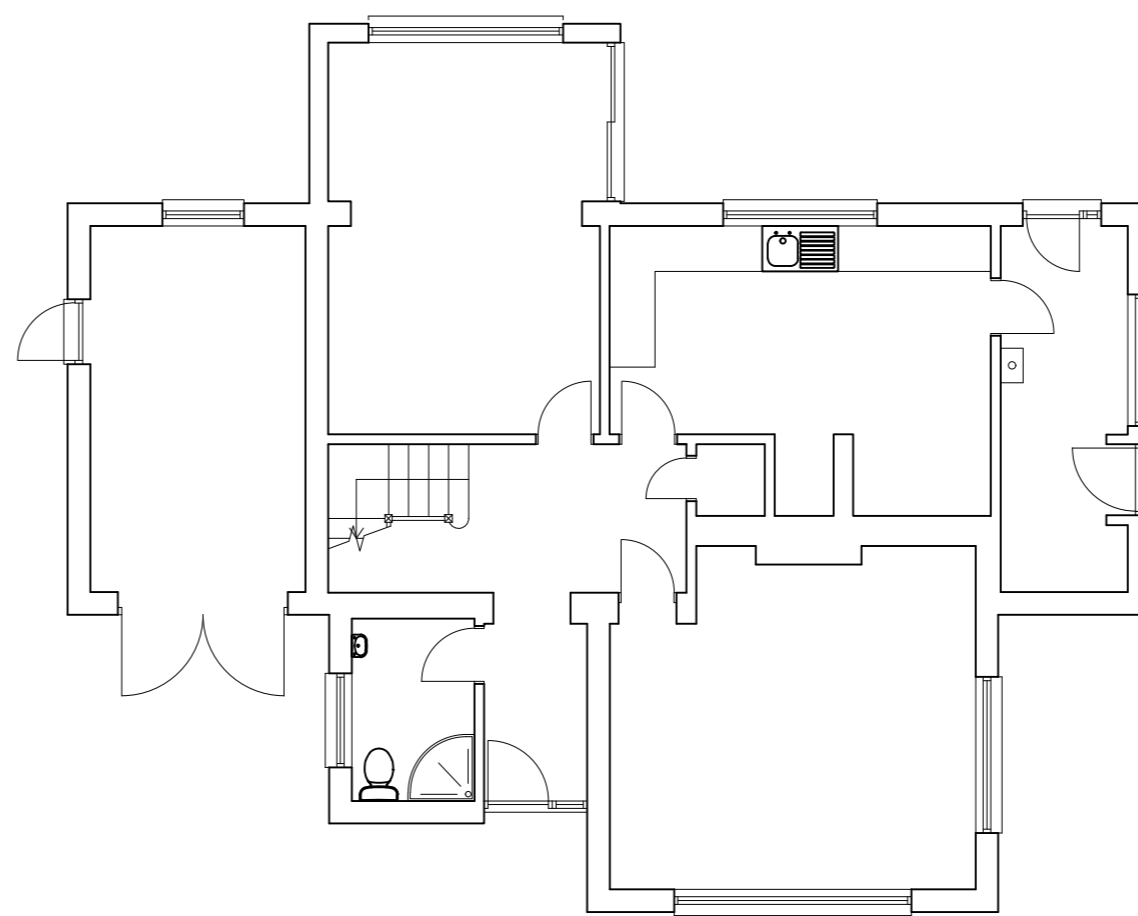

GROUND FLOOR PLAN

THIS DRAWING PRINTED ON A2 SIZE PAPER



HOME EXTENSION DESIGNS
60 BRIDGE ROAD EAST
WELWYN GARDEN CITY
HERTS AL7 1JU
tel : 01707 393971
fax : 01707 393980
e:stuartc@hed.co.uk

Project:
1 Roundwood Drive,
Welwyn Garden City

Drawing Title:
PLANS AND ELEVATIONS
AS EXISTING

Drawn By: NIALL Scale: 1:100 Date: March 2019

Dwg Status: EXISTING Checked:

Drawing No: 4660-E01 Revision: B

