


Ground Floor Plans

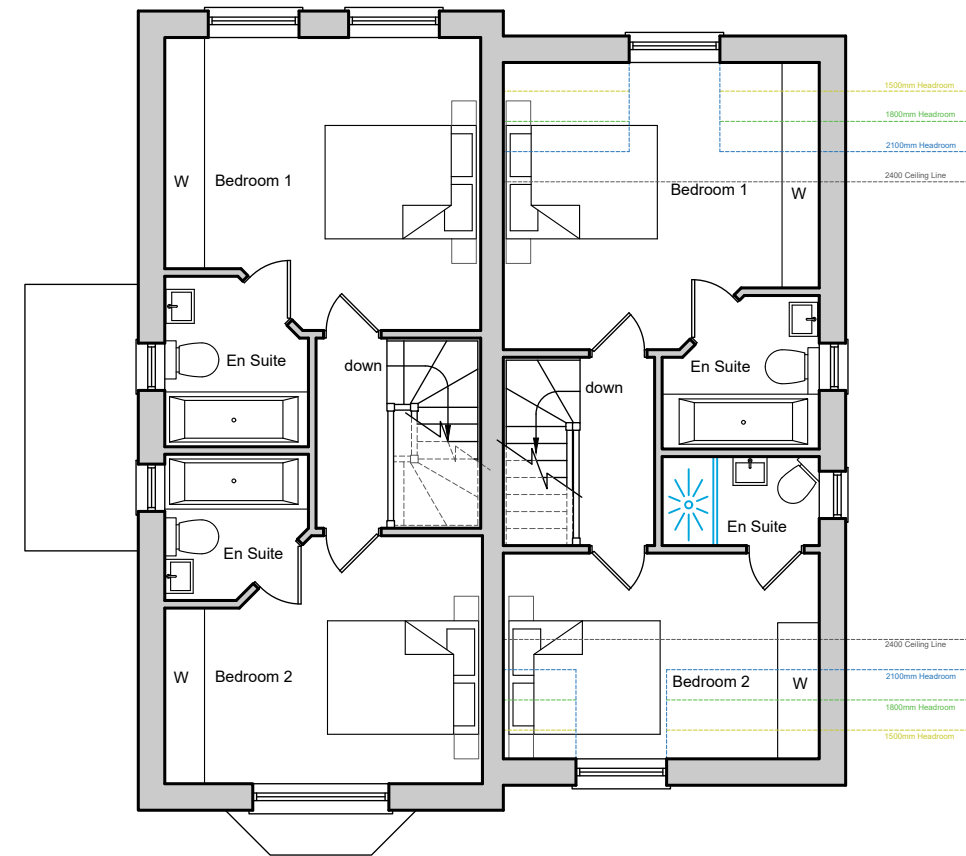

First Floor Plans

Notes:
 All Designs and drawings are the copyright © of Farrell Design Studio (FDS). Copying of any FDS material is strictly prohibited unless permission is granted.
 This drawing is to be read in conjunction with all relevant consultants, sub-contractors and specialist drawings.
 All dimensions and levels are to be checked on site before any construction begins and any discrepancies are to be reported to FDS.

Date Created: May 2018
 Drawn By: HF
 Scale: 1:100 @ A3

| Revisions | | |
|-----------|------|-------------|
| L | Date | Description |
| | | |

Drawing Number:
IND-754-P02

