


This drawing to be read in accordance with the specification/Bills of Quantities and related drawings. No Dimensions to be scaled from this drawing. All stated dimensions to be verified on site and the Architect notified of any discrepancies.

0 50

Scale bar 50mm at 1:1

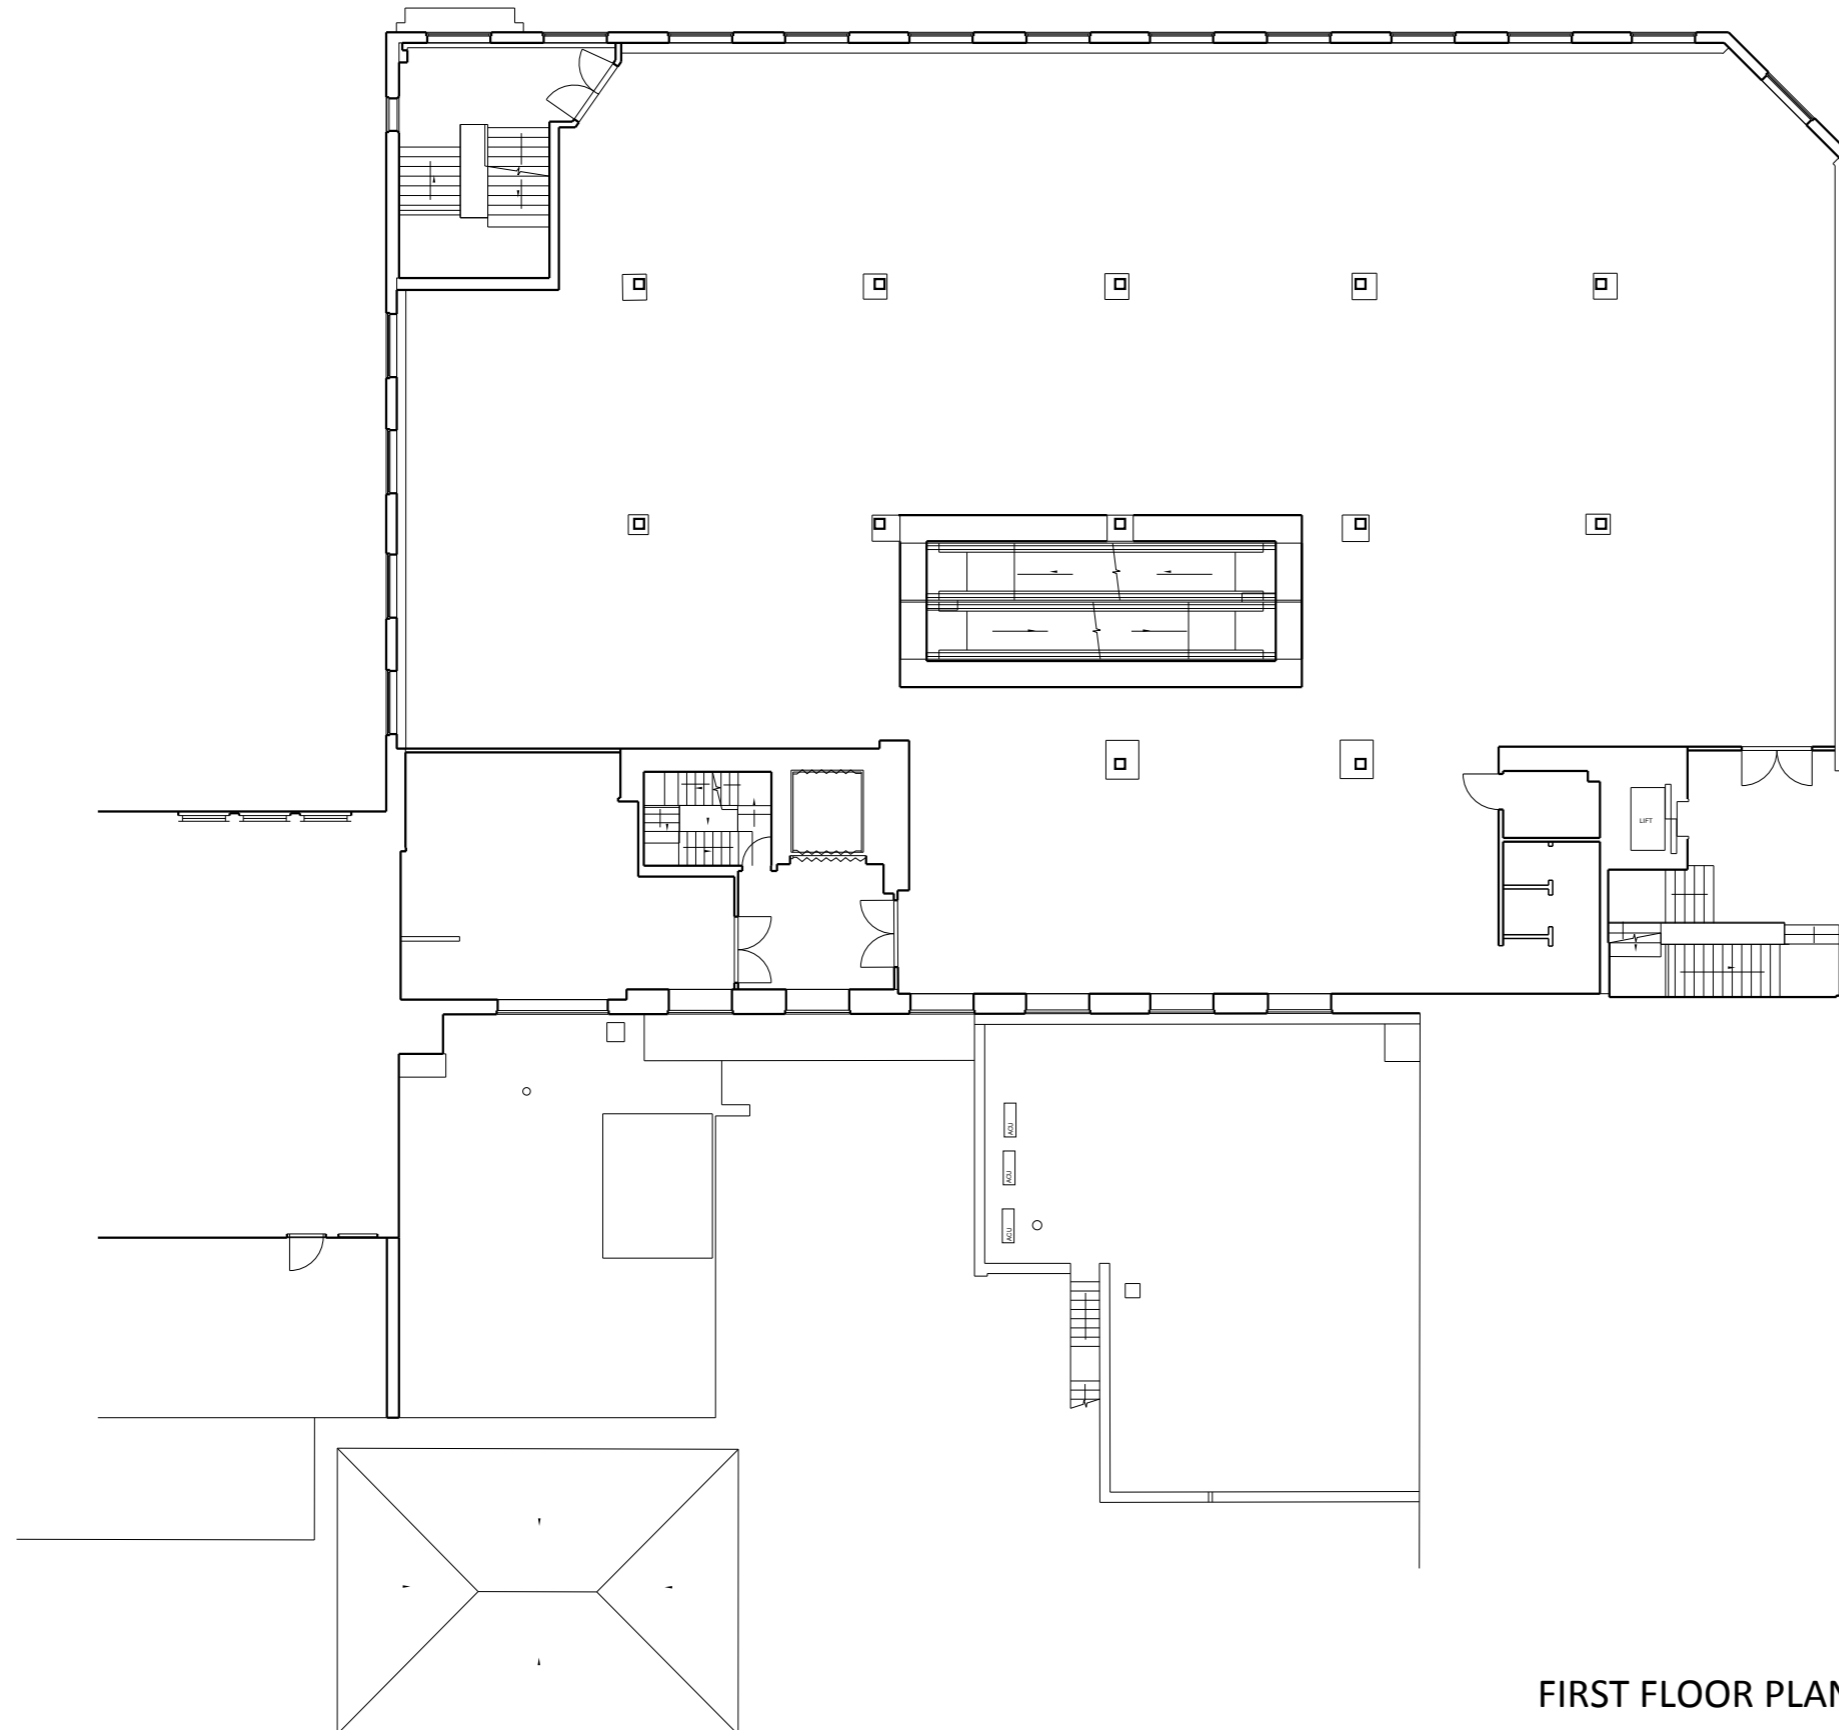

FIRST FLOOR PLAN

## PLANNING

REV	DATE	NOTE	IN

Project

RETAIL AND RESIDENTIAL  
DEVELOPMENT  
26 STONEHILLS  
WELWYN GARDEN CITY

Title

EXISTING FIRST FLOOR PLAN

Scale	1:200 @ A3	Date	MAY 2019
-------	------------	------	----------

Drawn	JT	Checked	RC
-------	----	---------	----

Drawing Number	7654/P003	Revision	-
----------------	-----------	----------	---

**Saunders**  
Architecture + Urban Design