



This drawing to be read in accordance with the specification/Bills of Quantities and related drawings. No Dimensions to be scaled from this drawing. All stated dimensions to be verified on site and the Architect notified of any discrepancies.

 

Scale bar 50mm at 1:1

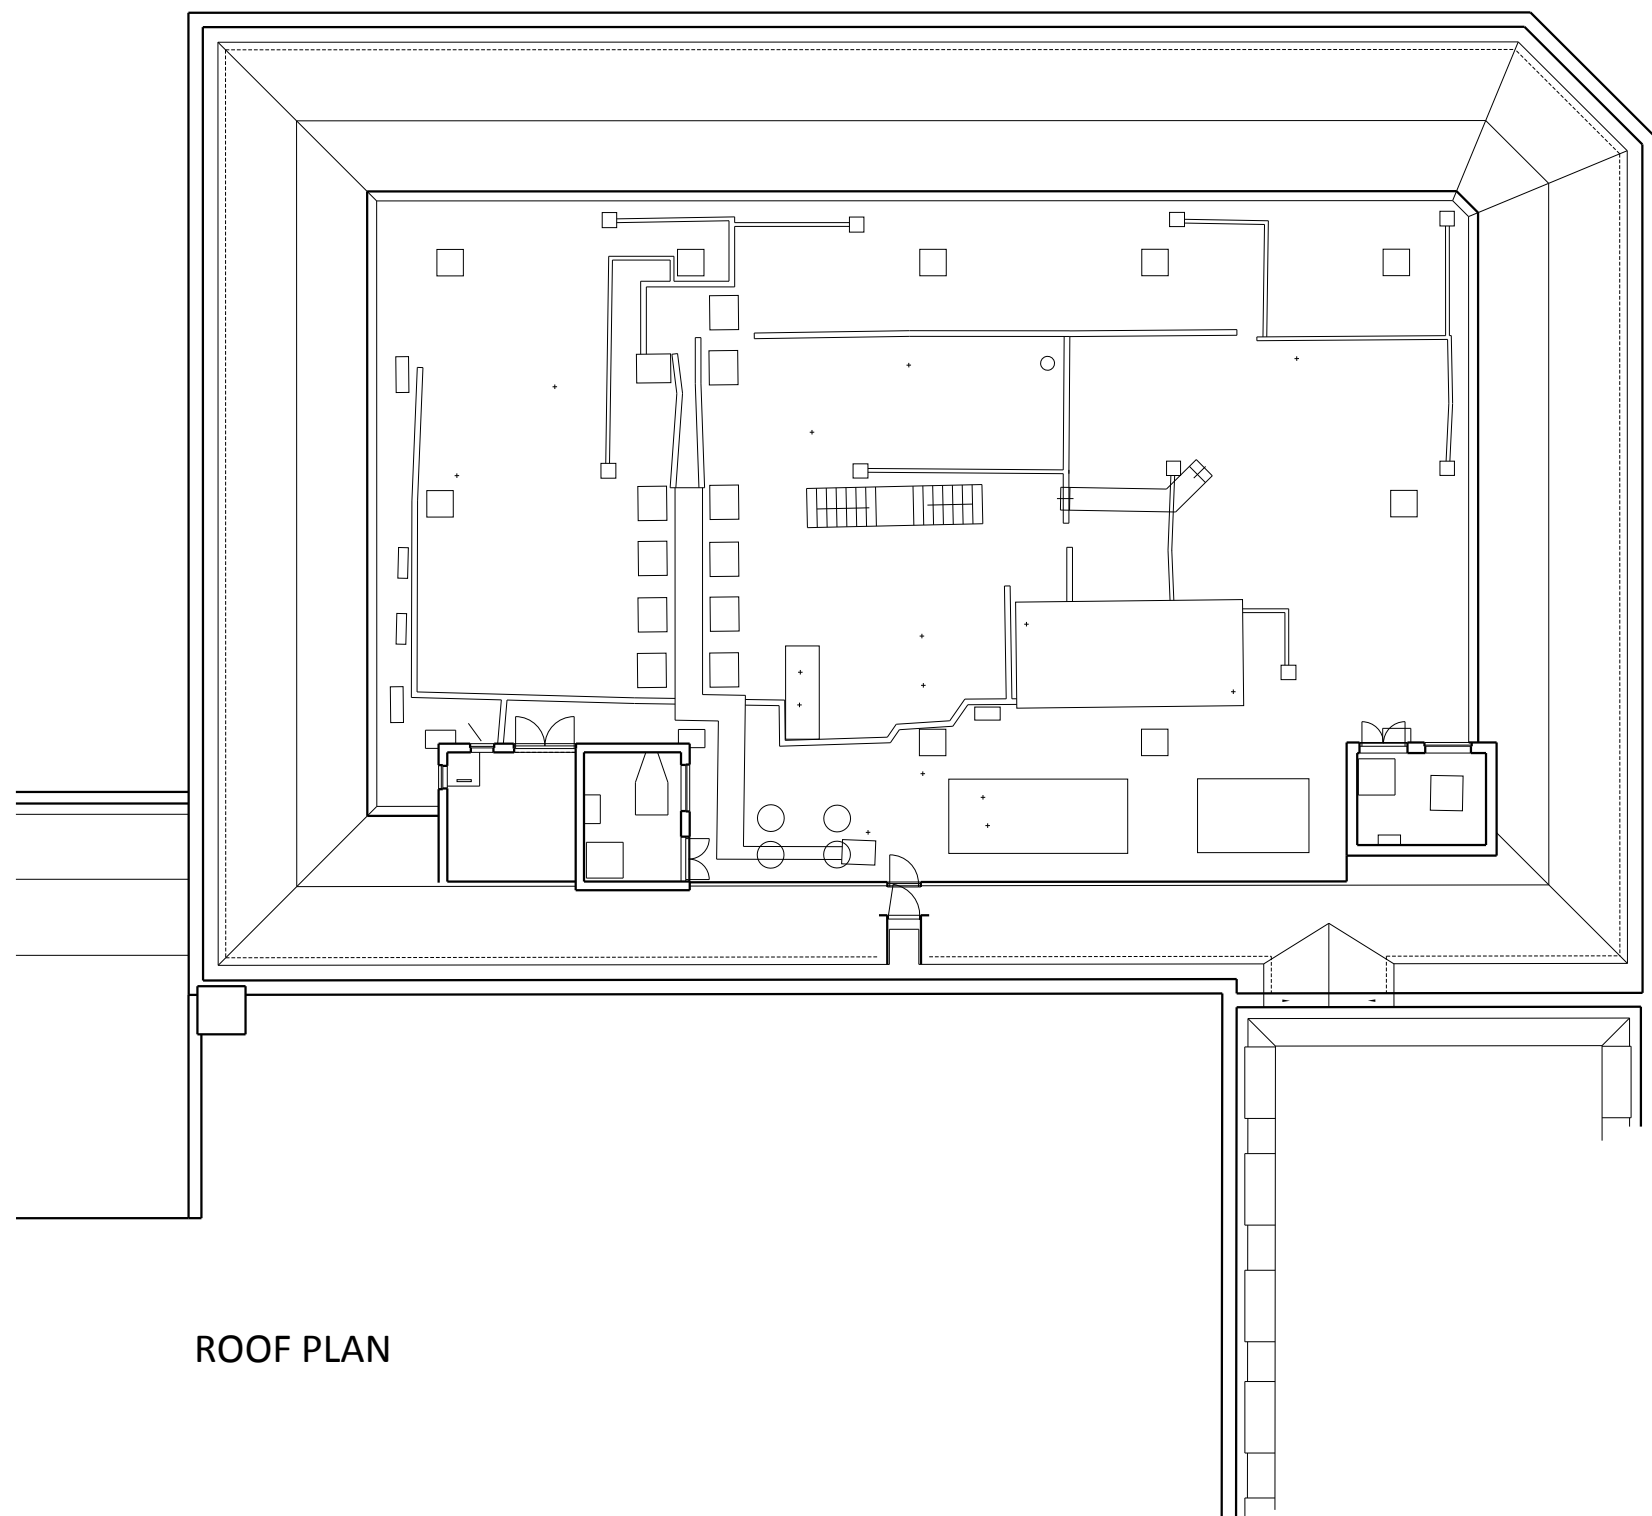

ROOF PLAN

# PLANNING

REV	DATE	NOTE	IN

Project  
**RETAIL AND RESIDENTIAL DEVELOPMENT**  
**26 STONEHILLS**  
**WELWYN GARDEN CITY**

Title  
**EXISTING ROOF PLAN**

Scale  
 1:200 @ A3  
 Date  
 MAY 2019  
 Drawn  
 JT  
 Checked  
 RC

Drawing Number  
**7654/P005**  
 Revision  
 -

**Saunders**  
 Architecture + Urban Design