



This drawing to be read in accordance with the specification/Bills of Quantities and related drawings. No Dimensions to be scaled from this drawing. All stated dimensions to be verified on site and the Architect notified of any discrepancies.

 


Scale bar 50mm at 1:1

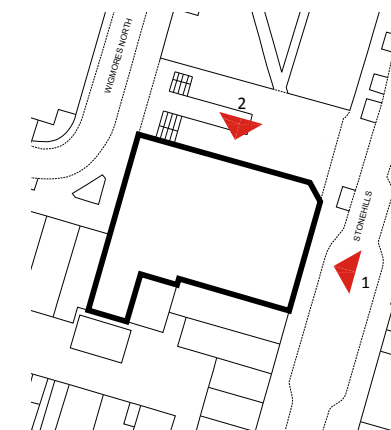

KEY PLAN (NTS)



ELEVATION 1 (EAST ELEVATION)

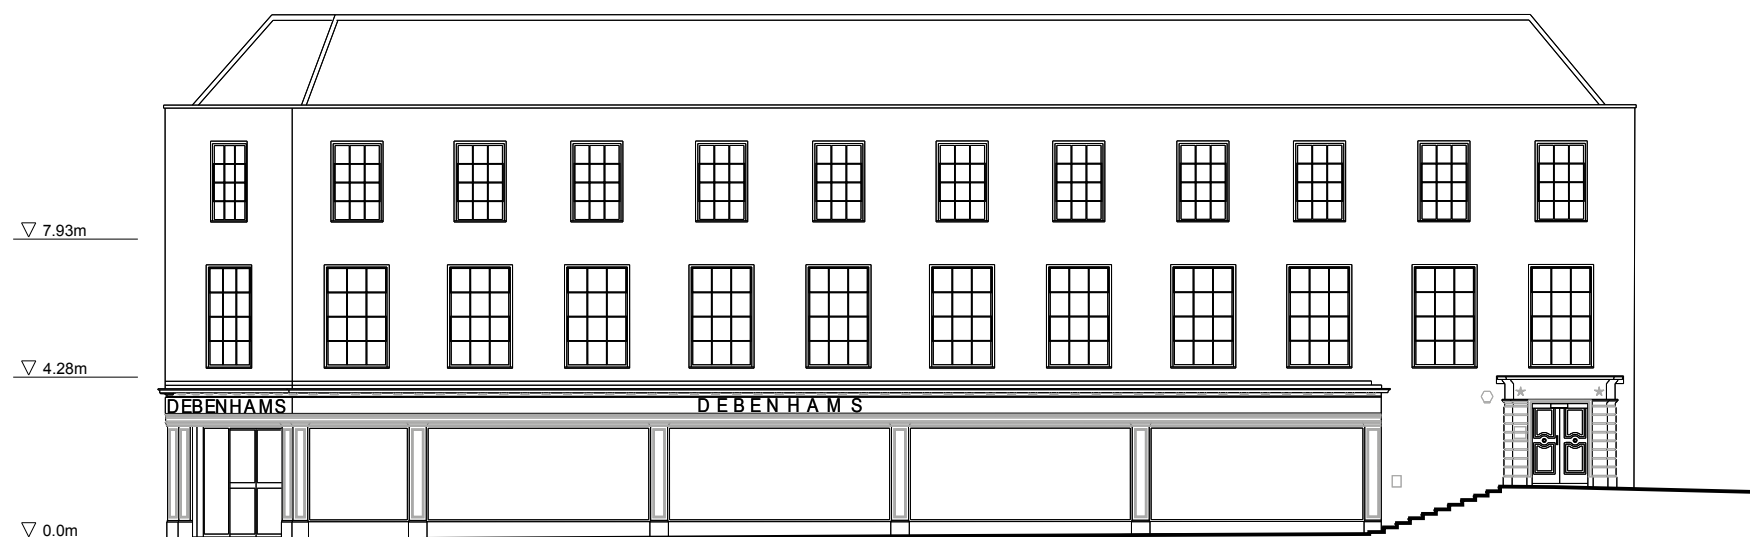

ELEVATION 2 (NORTH ELEVATION)

# PLANNING

REV	DATE	NOTE	IN

Project  
 RETAIL AND RESIDENTIAL  
 DEVELOPMENT  
 26 STONEHILLS  
 WELWYN GARDEN CITY

Title  
 EXISTING ELEVATIONS

Scale  
 1:200 @ A3 Date  
 MAY 2019

Drawn  
 JT Checked  
 RC

Drawing Number  
 7654/P006 Revision  
 -

**Saunders**  
 Architecture + Urban Design