



This drawing to be read in accordance with the specification/Bills of Quantities and related drawings. No Dimensions to be scaled from this drawing. All stated dimensions to be verified on site and the Architect notified of any discrepancies.

 

Scale bar 50mm at 1:1

NOTES:
 BASED ON EXISTING SURVEY INFORMATION.
 SUBJECT TO STRUCTURAL ADVICE REGARDING
 REMOVAL OF EXISTING WALLS.

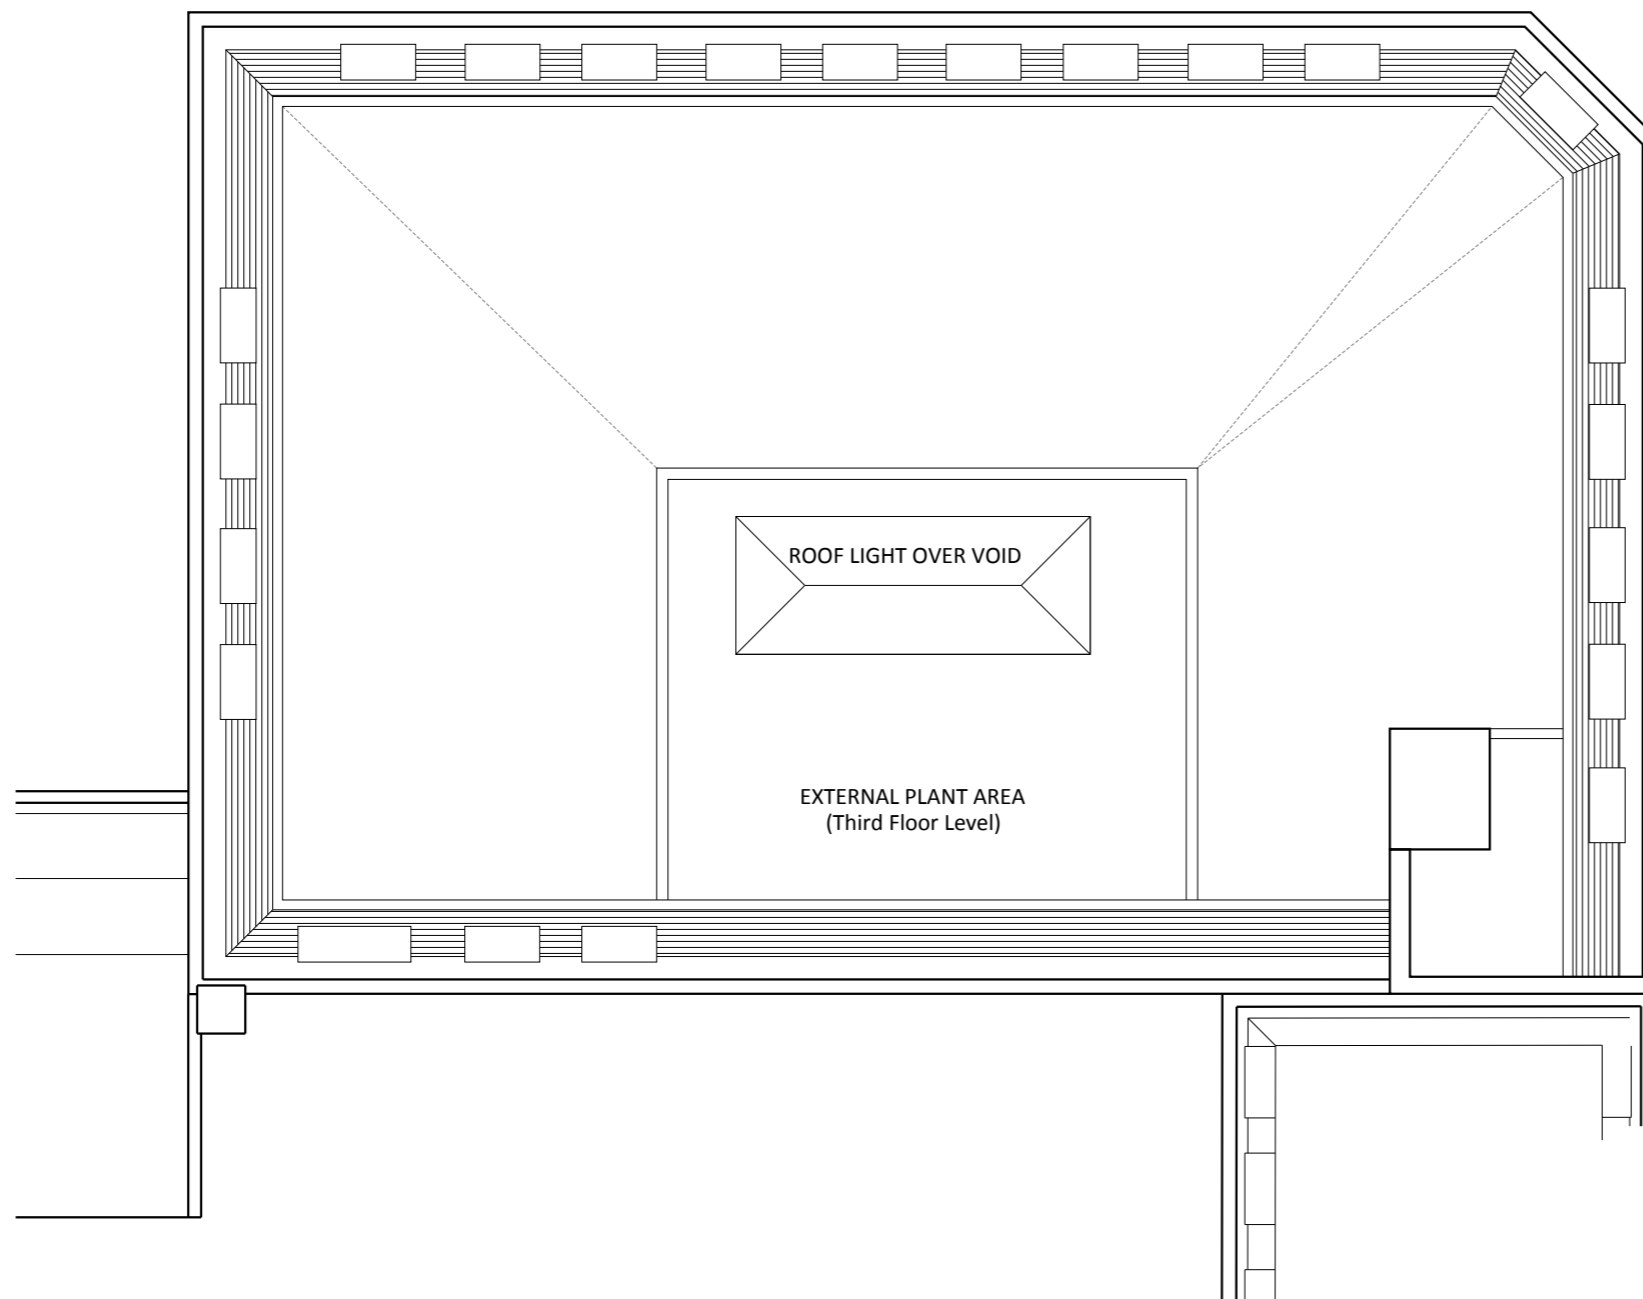

ROOF PLAN

PLANNING

REV	DATE	NOTE	IN

Project
 RETAIL AND RESIDENTIAL
 DEVELOPMENT
 26 STONEHILLS
 WELWYN GARDEN CITY

Title
 PROPOSED ROOF PLAN

Scale 1:200 @A3	Date MAY 2019
Drawn SG	Checked RC
Drawing Number 7654/P105	Revision -

Saunders
 Architecture + Urban Design