


This drawing to be read in accordance with the specification/Bills of Quantities and related drawings. No Dimensions to be scaled from this drawing. All stated dimensions to be verified on site and the Architect notified of any discrepancies.




Scale bar 50mm at 1:1

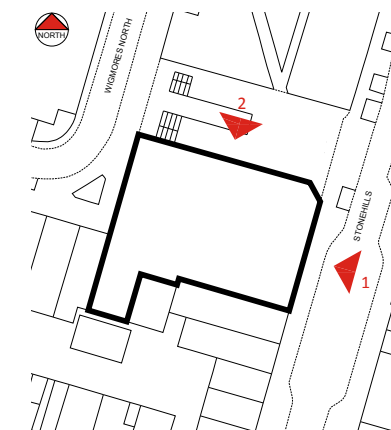

KEY PLAN (NTS)



ELEVATION 1 (EAST ELEVATION)

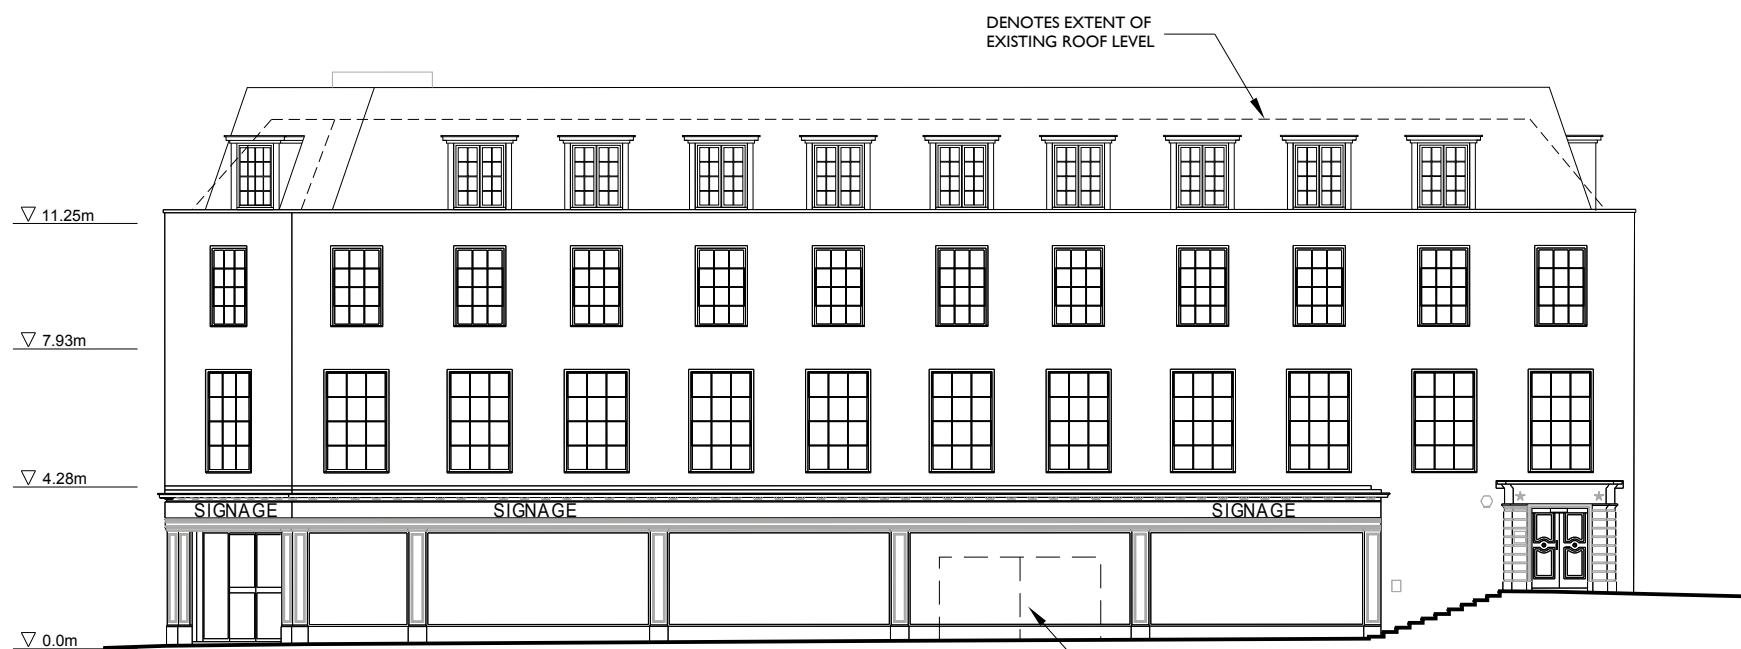

ELEVATION 2 (NORTH ELEVATION)

# PLANNING

REV	DATE	NOTE	IN

Project  
**RETAIL AND RESIDENTIAL DEVELOPMENT**  
 26 STONEHILLS  
 WELWYN GARDEN CITY

Title  
**PROPOSED ELEVATIONS EAST & NORTH**

Scale	1:200 @ A3	Date	MAY 2019
Drawn	JT	Checked	RC
Drawing Number	7654/P301	Revision	-

**Saunders**  
 Architecture + Urban Design