


This drawing to be read in accordance with the specification/Bills of Quantities and related drawings. No Dimensions to be scaled from this drawing. All stated dimensions to be verified on site and the Architect notified of any discrepancies.




Scale bar 50mm at 1:1

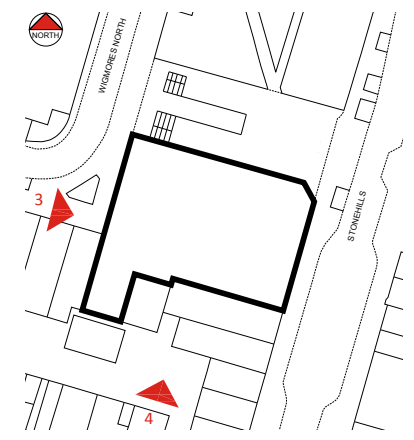

KEY PLAN (NTS)



ELEVATION 3 (WEST ELEVATION)

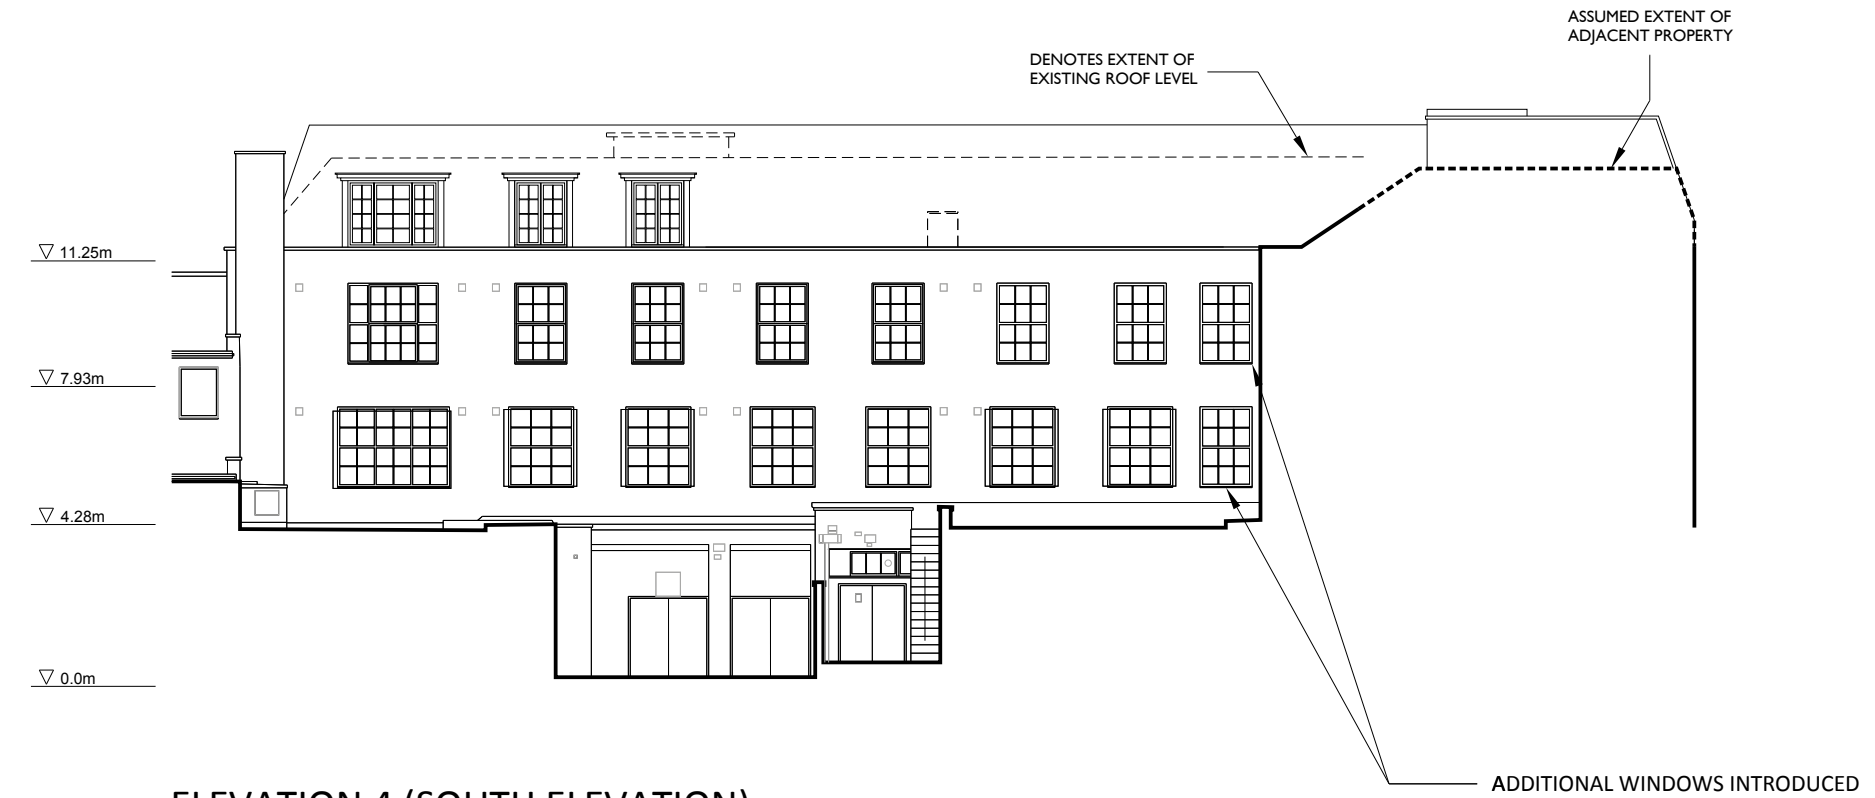

ELEVATION 4 (SOUTH ELEVATION)

# PLANNING

REV	DATE	NOTE	IN

Project  
**RETAIL AND RESIDENTIAL DEVELOPMENT**  
**26 STONEHILLS**  
**WELWYN GARDEN CITY**

Title  
**PROPOSED ELEVATIONS**  
**WEST & SOUTH**

Scale	Date
1:200 @ A3	MAY 2019
Drawn	Checked
JT	RC

Drawing Number	Revision
7654/P302	-

**Saunders**  
 Architecture + Urban Design