


The contractor is to check all dimensions on site and report any discrepancies to the architect. All rights described in chapter IV of the copyright, designs and patents act 1988 have been generally asserted.

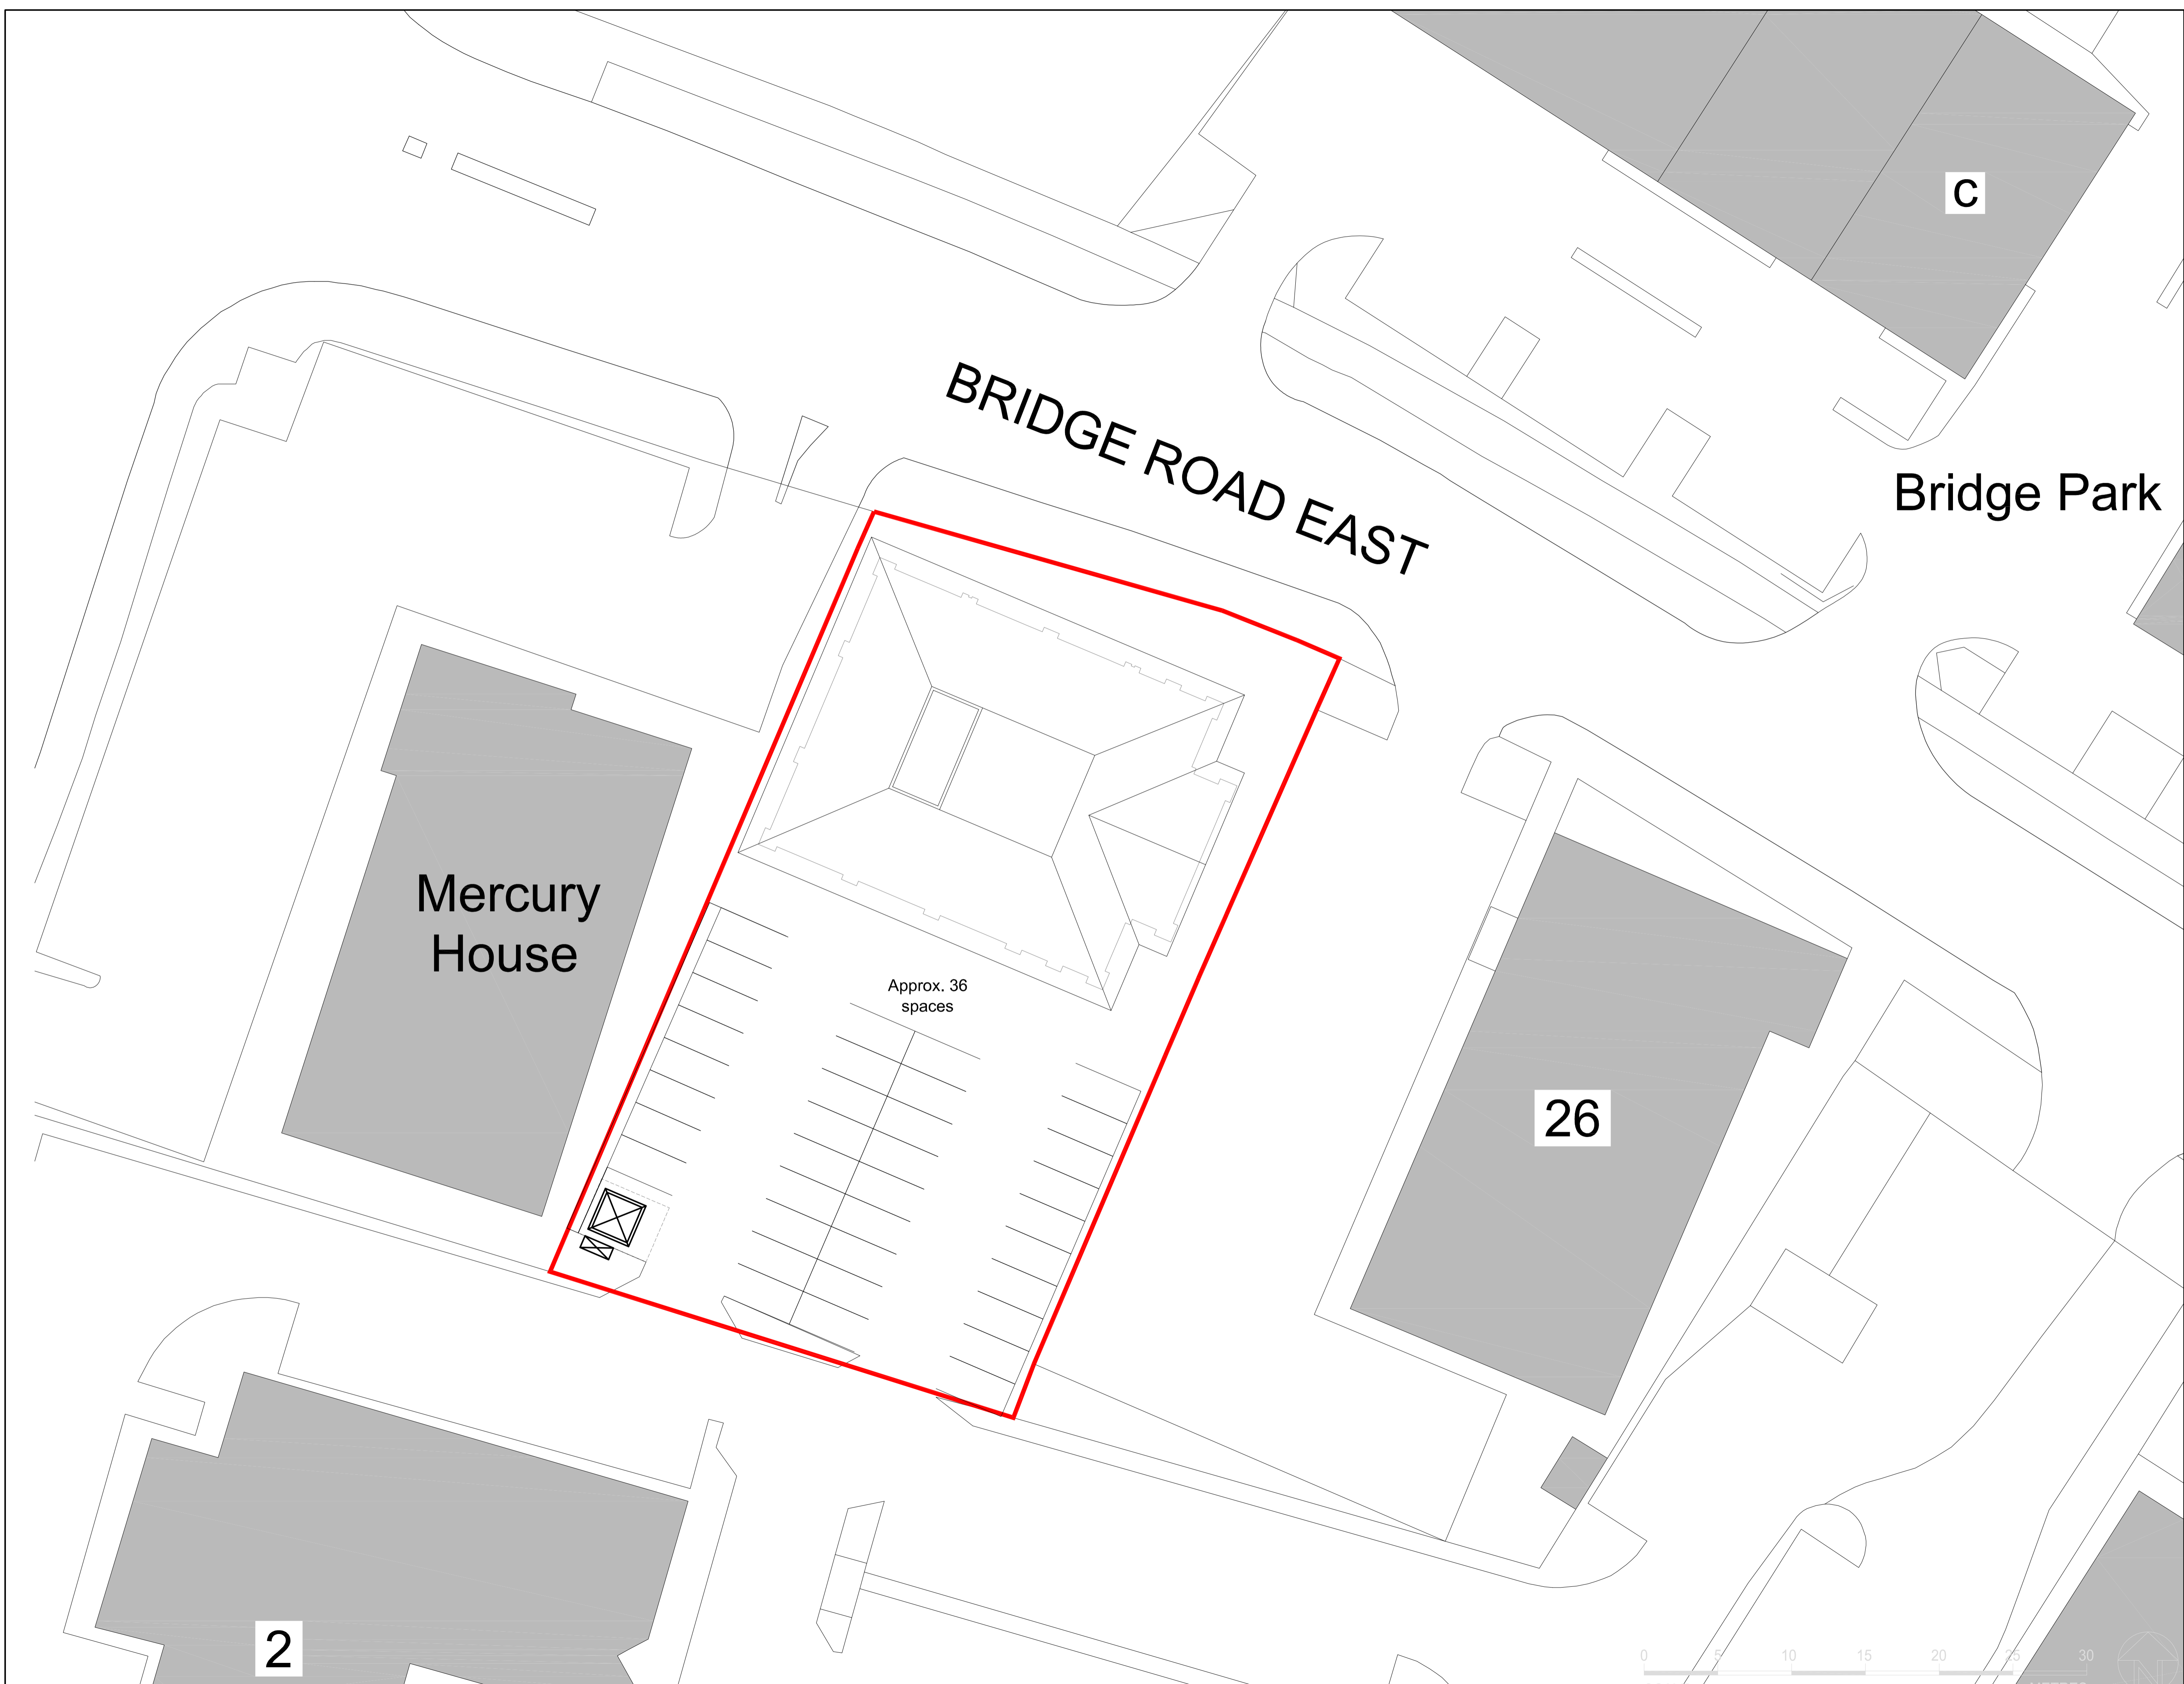

B	19.07.19	Drawn: tm	Check: JH
Planning Issue			
A	27/03/17	Drawn: MU	Check: JH
Text Notes Amended			
-	15/03/17	Drawn: MU	Check: JH
PD Application Submission			

Unit 9 The Forum
Minerva Business Park, Lynchwood
Peterborough, PE2 6FT
Telephone +44(0)1733 375600
Facsimile +44(0)1733 236640
Website www.jeffersonsheard.com



Jefferson
Sheard
Architects

Drawn: MU	Check: JH
Project	
Residential Development Accord House Welwyn Garden City	
Drawing	
Existing Site Plan Permitted Development Scheme	

Scale	Date	
1:200@A1	Mar 17	
Ref.	Number	Rev.
0974	A_1004	B



2