





This drawing to be read in accordance with the specification/Bills of Quantities and related drawings. No Dimensions to be scaled from this drawing. All stated dimensions to be verified on site and the Architect notified of any discrepancies.

 


NOTE:

EXISTING PLANS PROVIDED BY THE CLIENT AND PRODUCED BY ROBERT NOBLE ASSOCIATES LTD

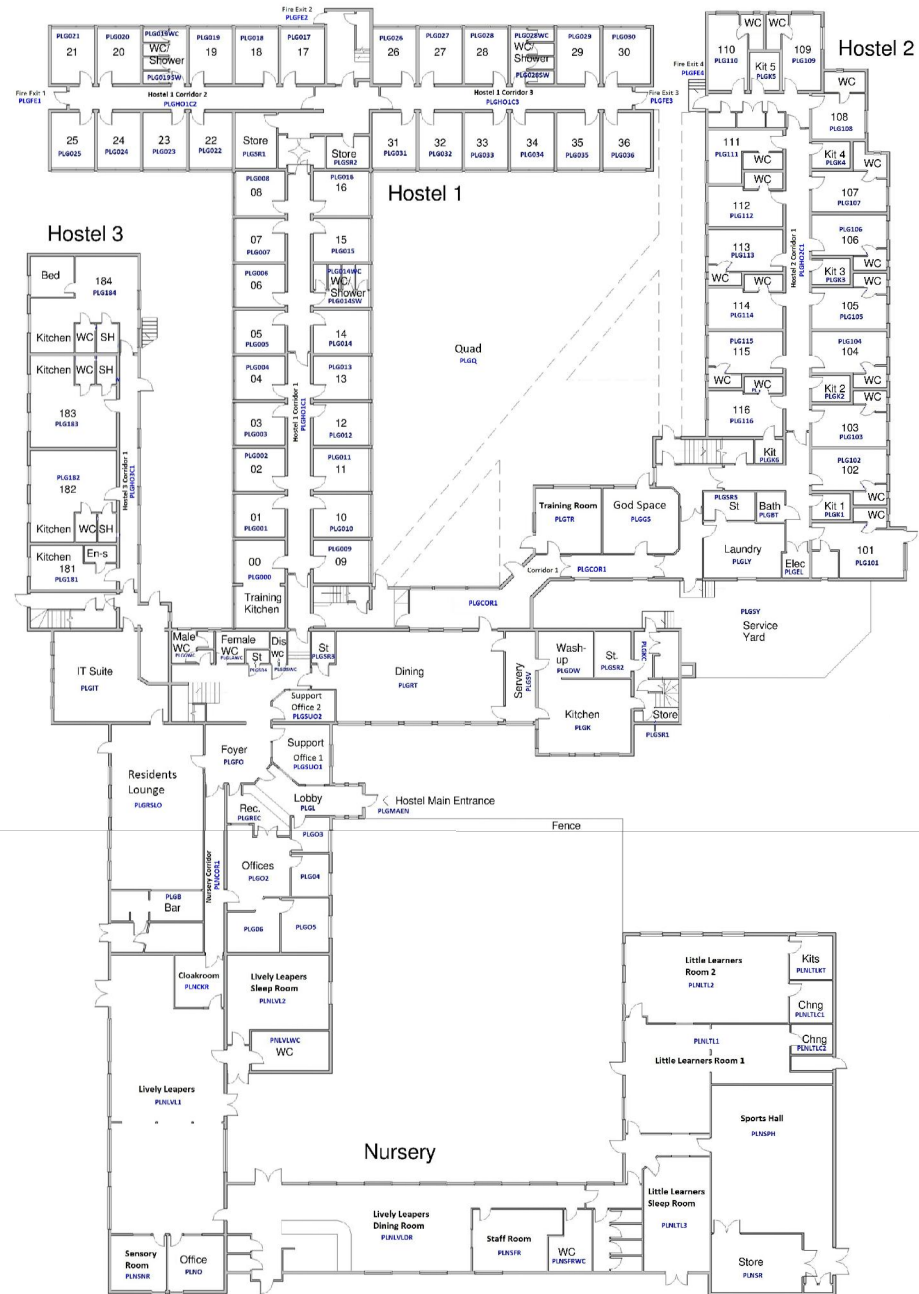

EXISTING GROUND FLOOR PLAN

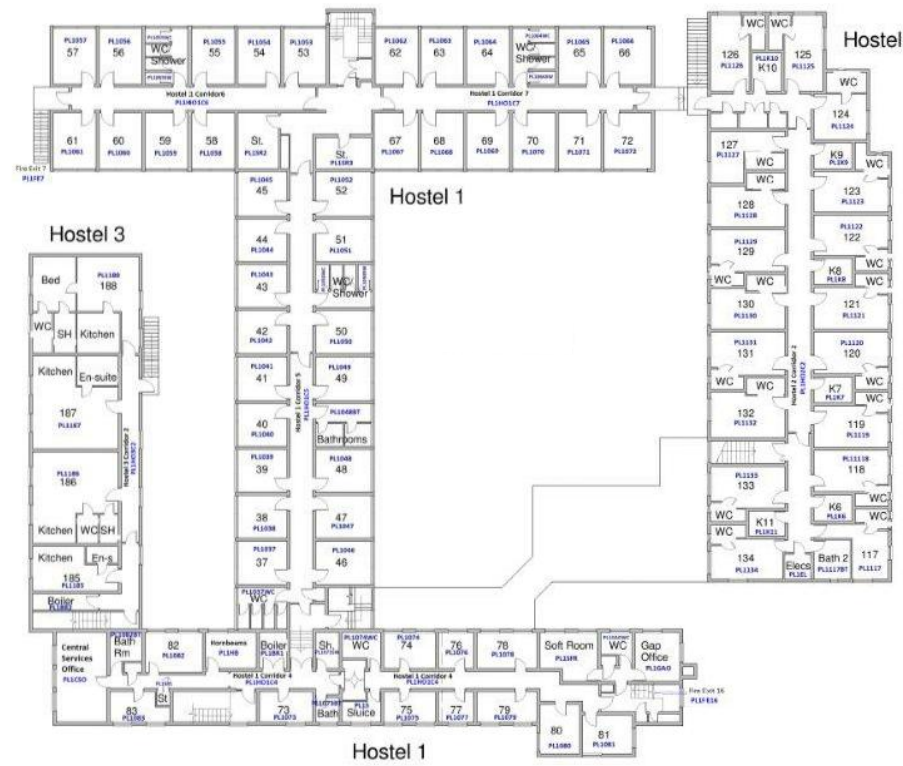

EXISTING FIRST FLOOR PLAN

FOR PLANNING

REV	DATE	NOTE	IN

Project
YMCA
PEARTREE LANE
WELWYN GARDEN CITY

Title
EXISTING PLANS

Scale 1:500 @A3	Date SEPT 19
Drawn AE	Checked MB
Drawing Number 8057 / P011	Revision -

Saunders
 Architecture + Urban Design