
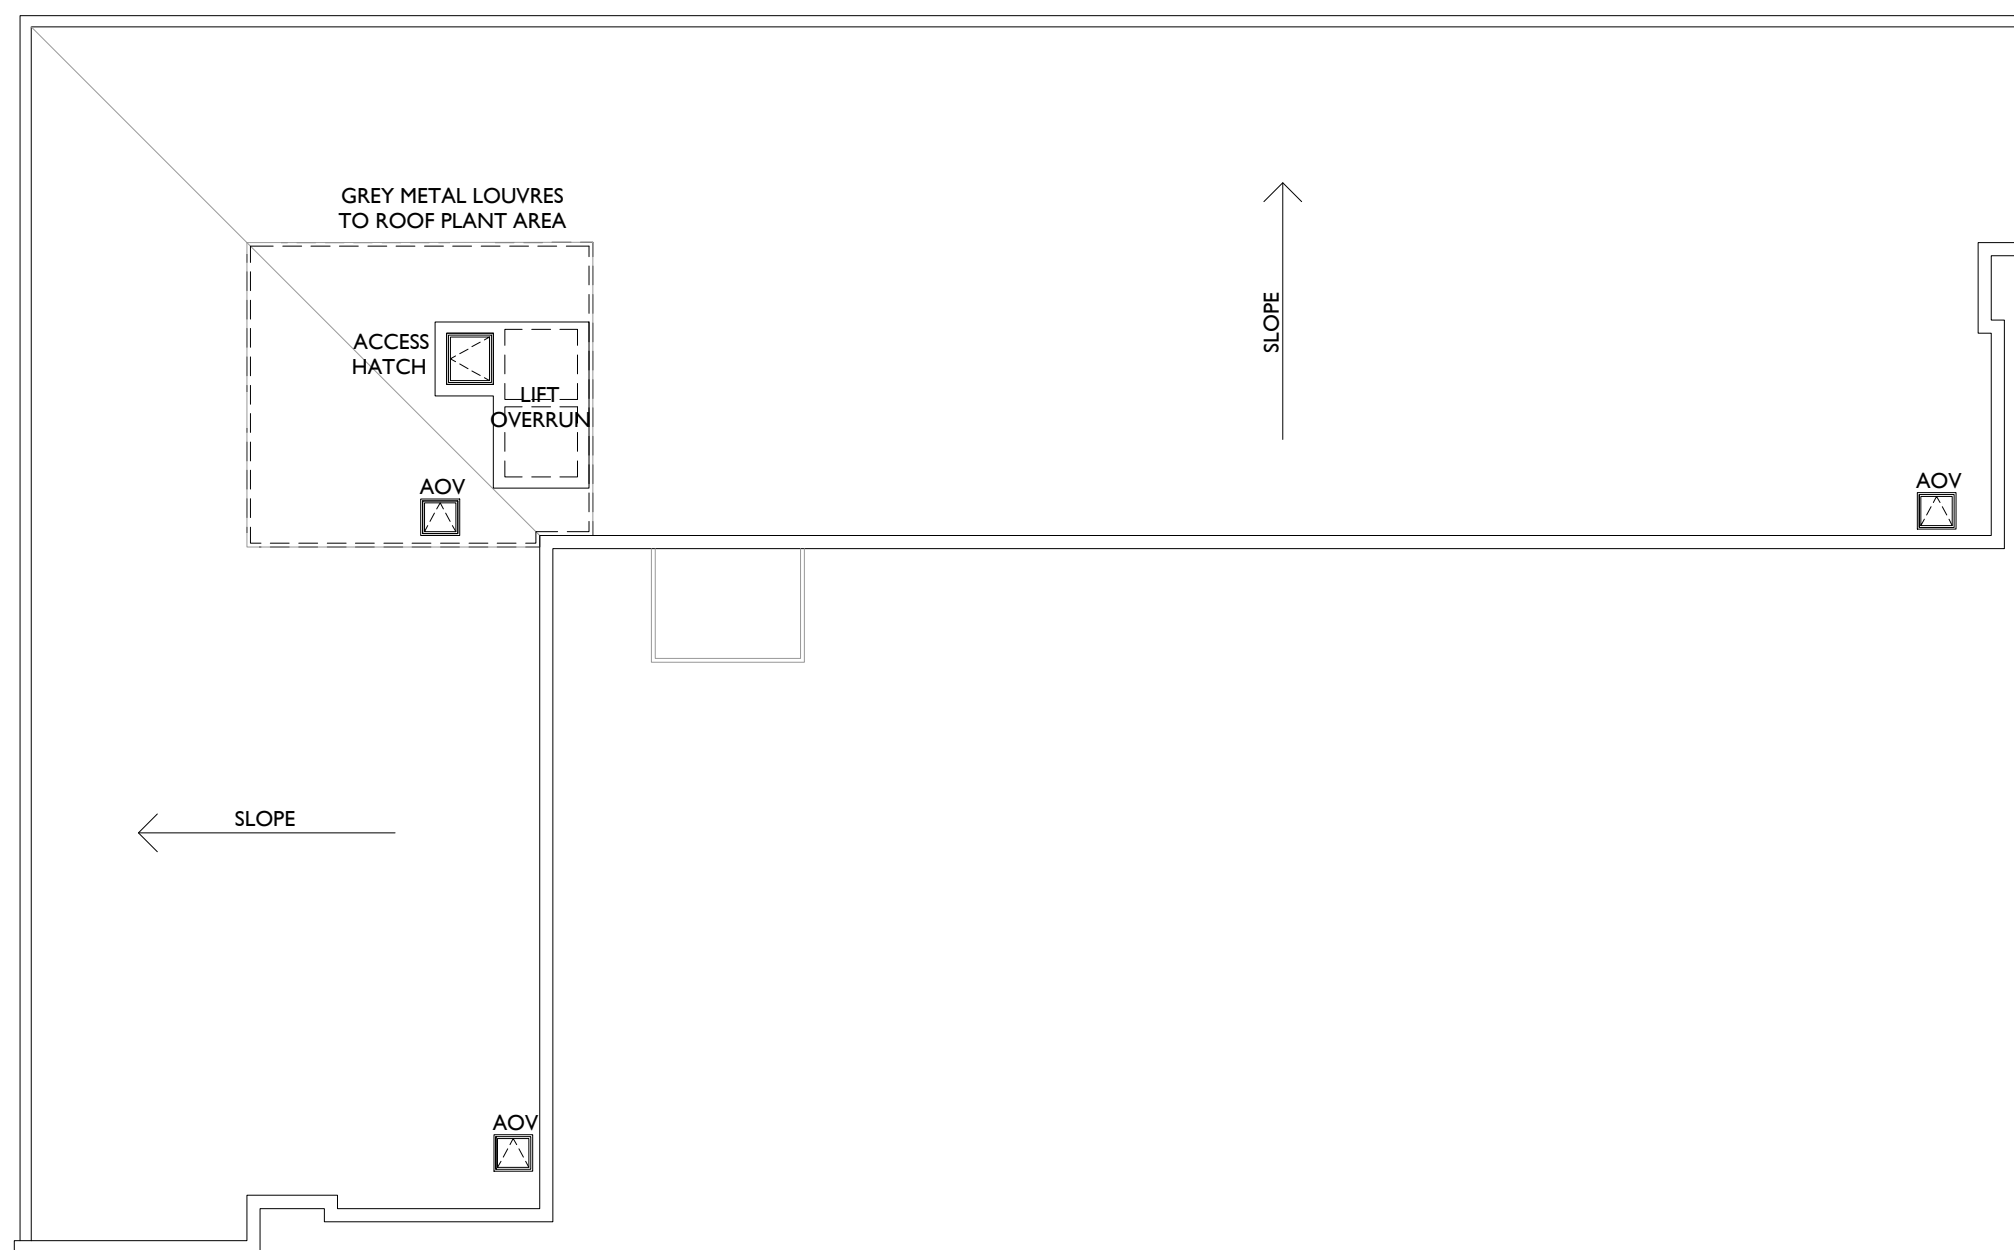
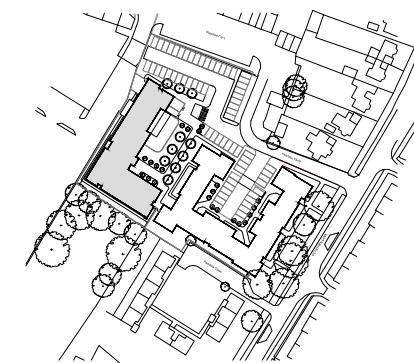


This drawing to be read in accordance with the specification/Bills of Quantities and related drawings. No Dimensions to be scaled from this drawing. All stated dimensions to be verified on site and the Architect notified of any discrepancies.

 

FOR PLANNING

REV	DATE	NOTE	IN

Project
**YMCA
 PEARTREE LANE
 WELWYN GARDEN CITY**

Title
**PROPOSED
 HOSTEL
 ROOF PLAN**

Scale
 1:200 @ A3
 Date
 SEPT 2019
 Drawn
 AR
 Checked
 AL

Drawing Number
8057 / P113
 Revision
 -

Saunders
 Architecture + Urban Design