



NOTES




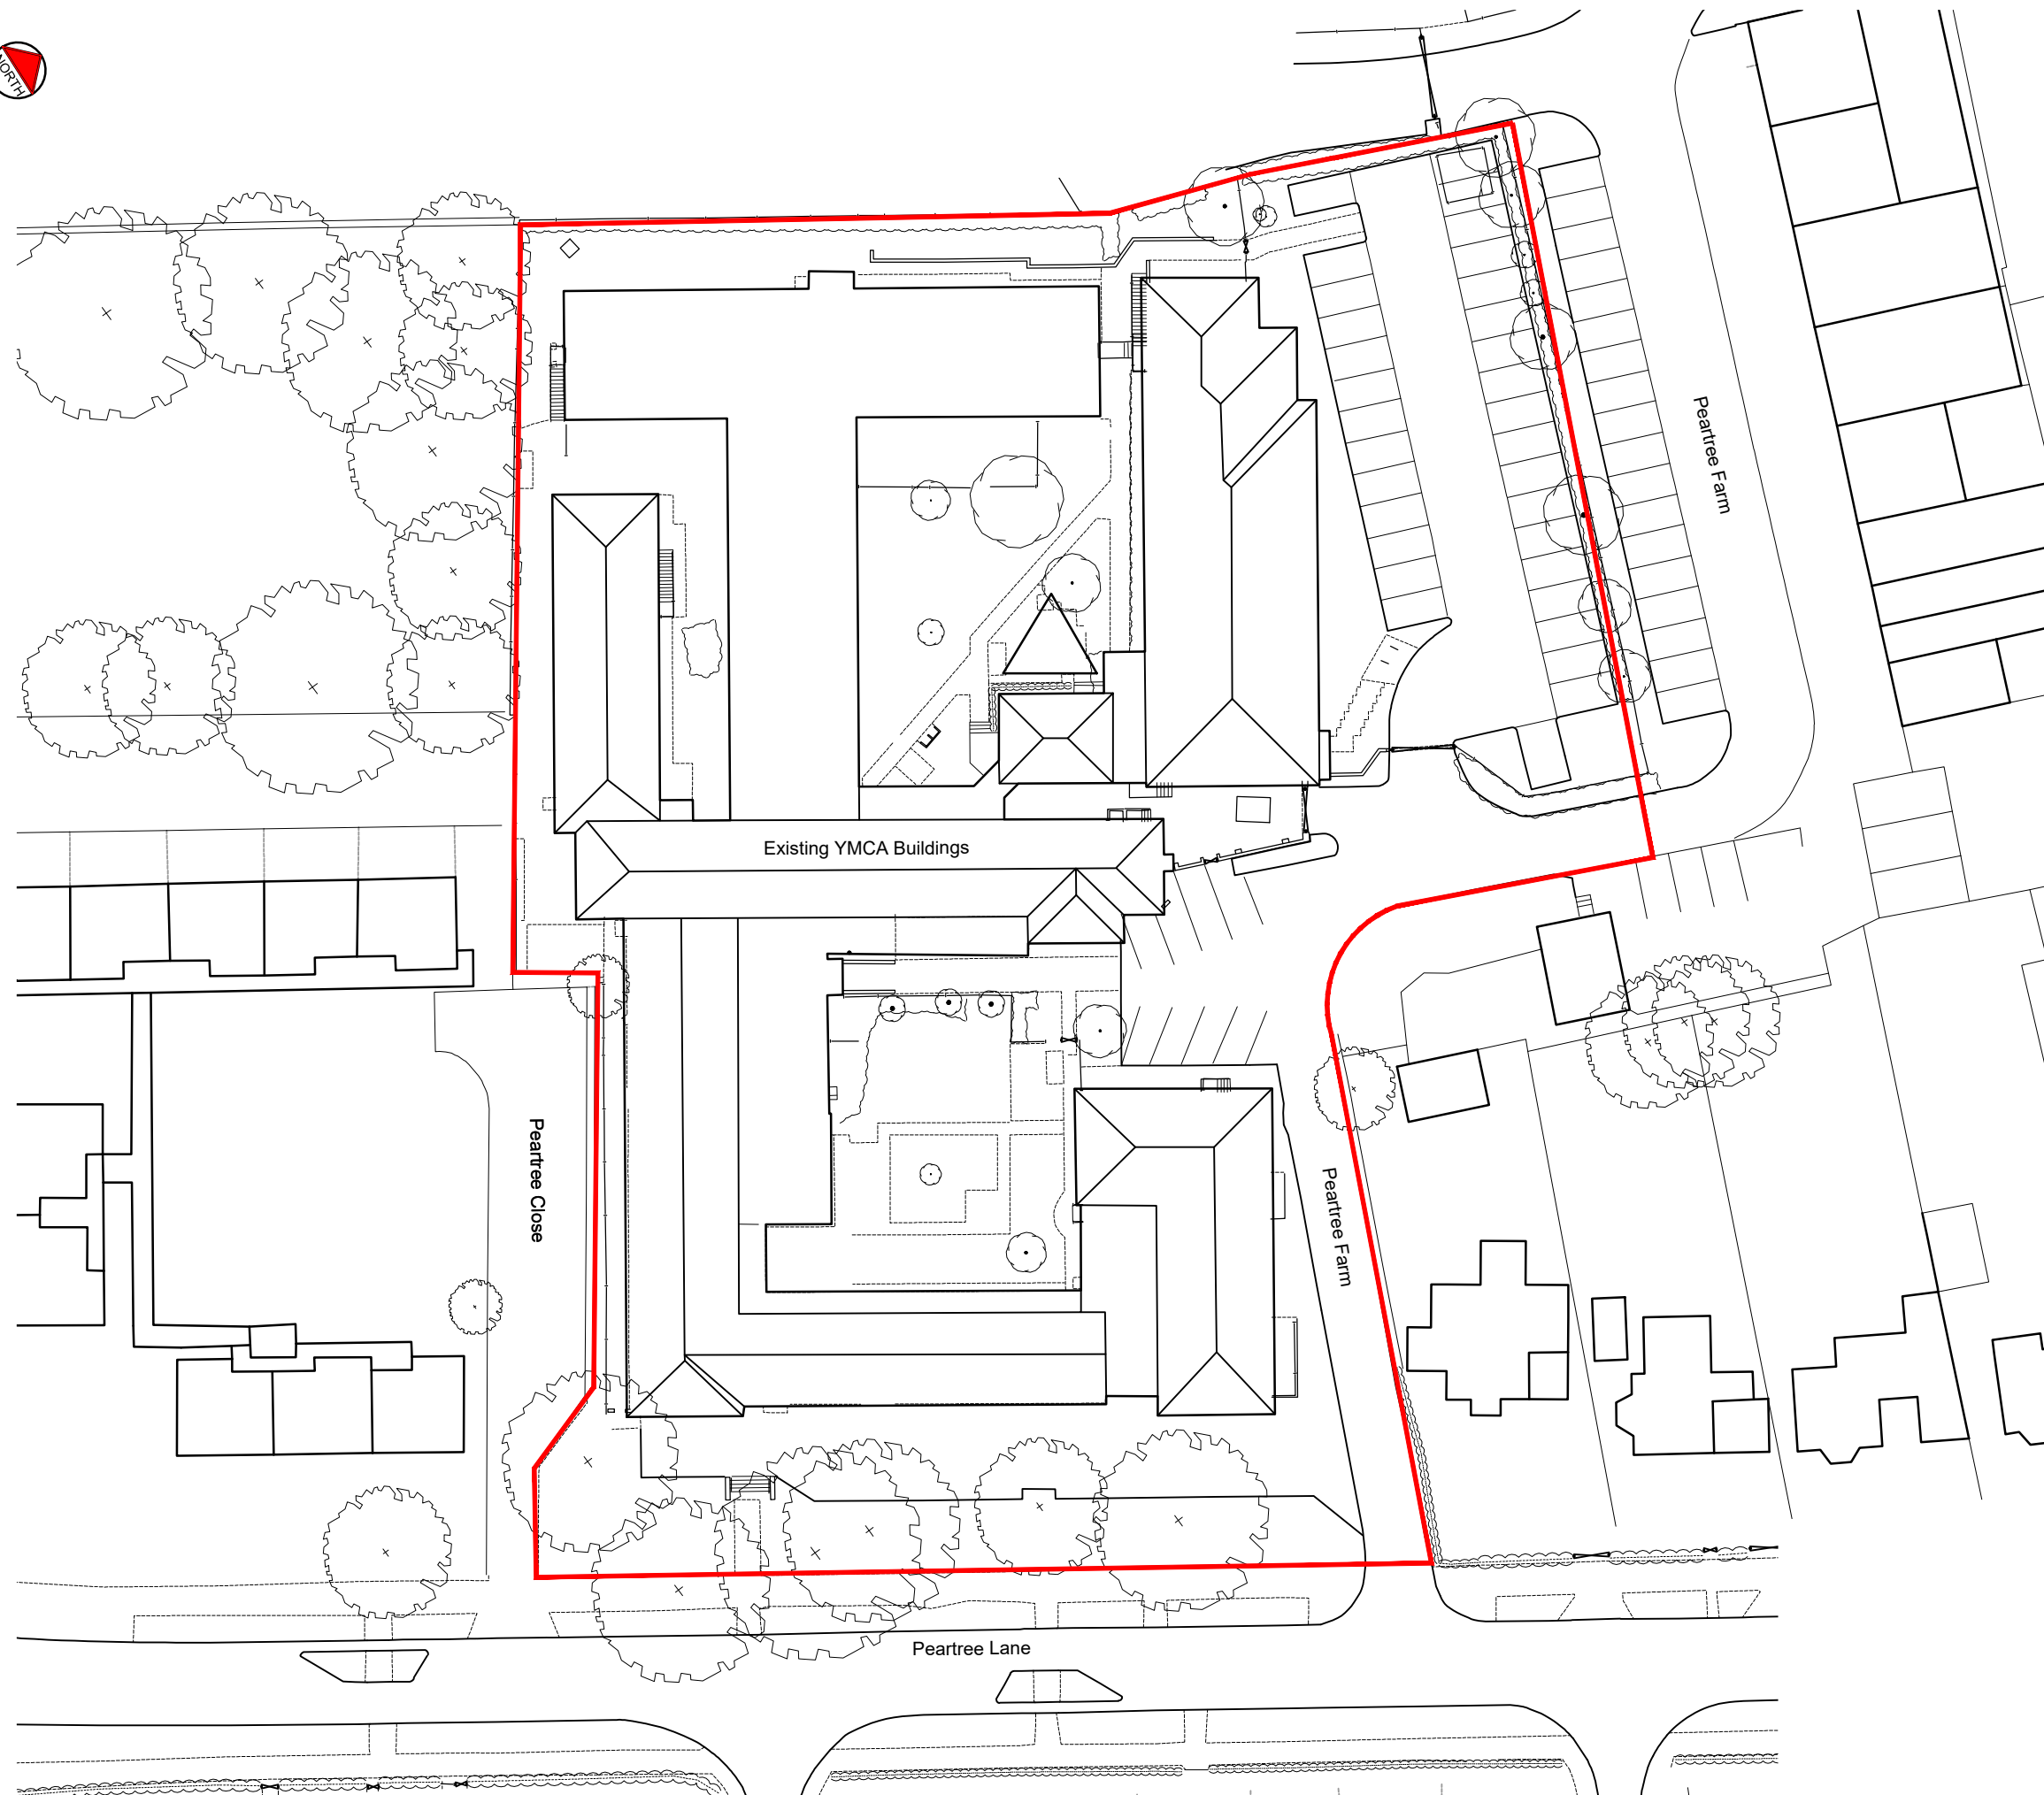
This drawing to be read in accordance with the specification/Bills of Quantities and related drawings. No Dimensions to be scaled from this drawing. All stated dimensions to be verified on site and the Architect notified of any discrepancies.



Scale bar 50mm at 1:1

KEY:

 Hybrid planning application site boundary



FOR PLANNING

REV	DATE	NOTE	IN

Project

YMCA
PEARTREE LANE
WELWYN GARDEN CITY

Title

EXISTING SITE PLAN

Scale	Date
1:500 @A3	SEPT 19

Drawn	Checked
AE	MB

Drawing Number	Revision
8057 / P010	-

Saunders
Architecture + Urban Design