



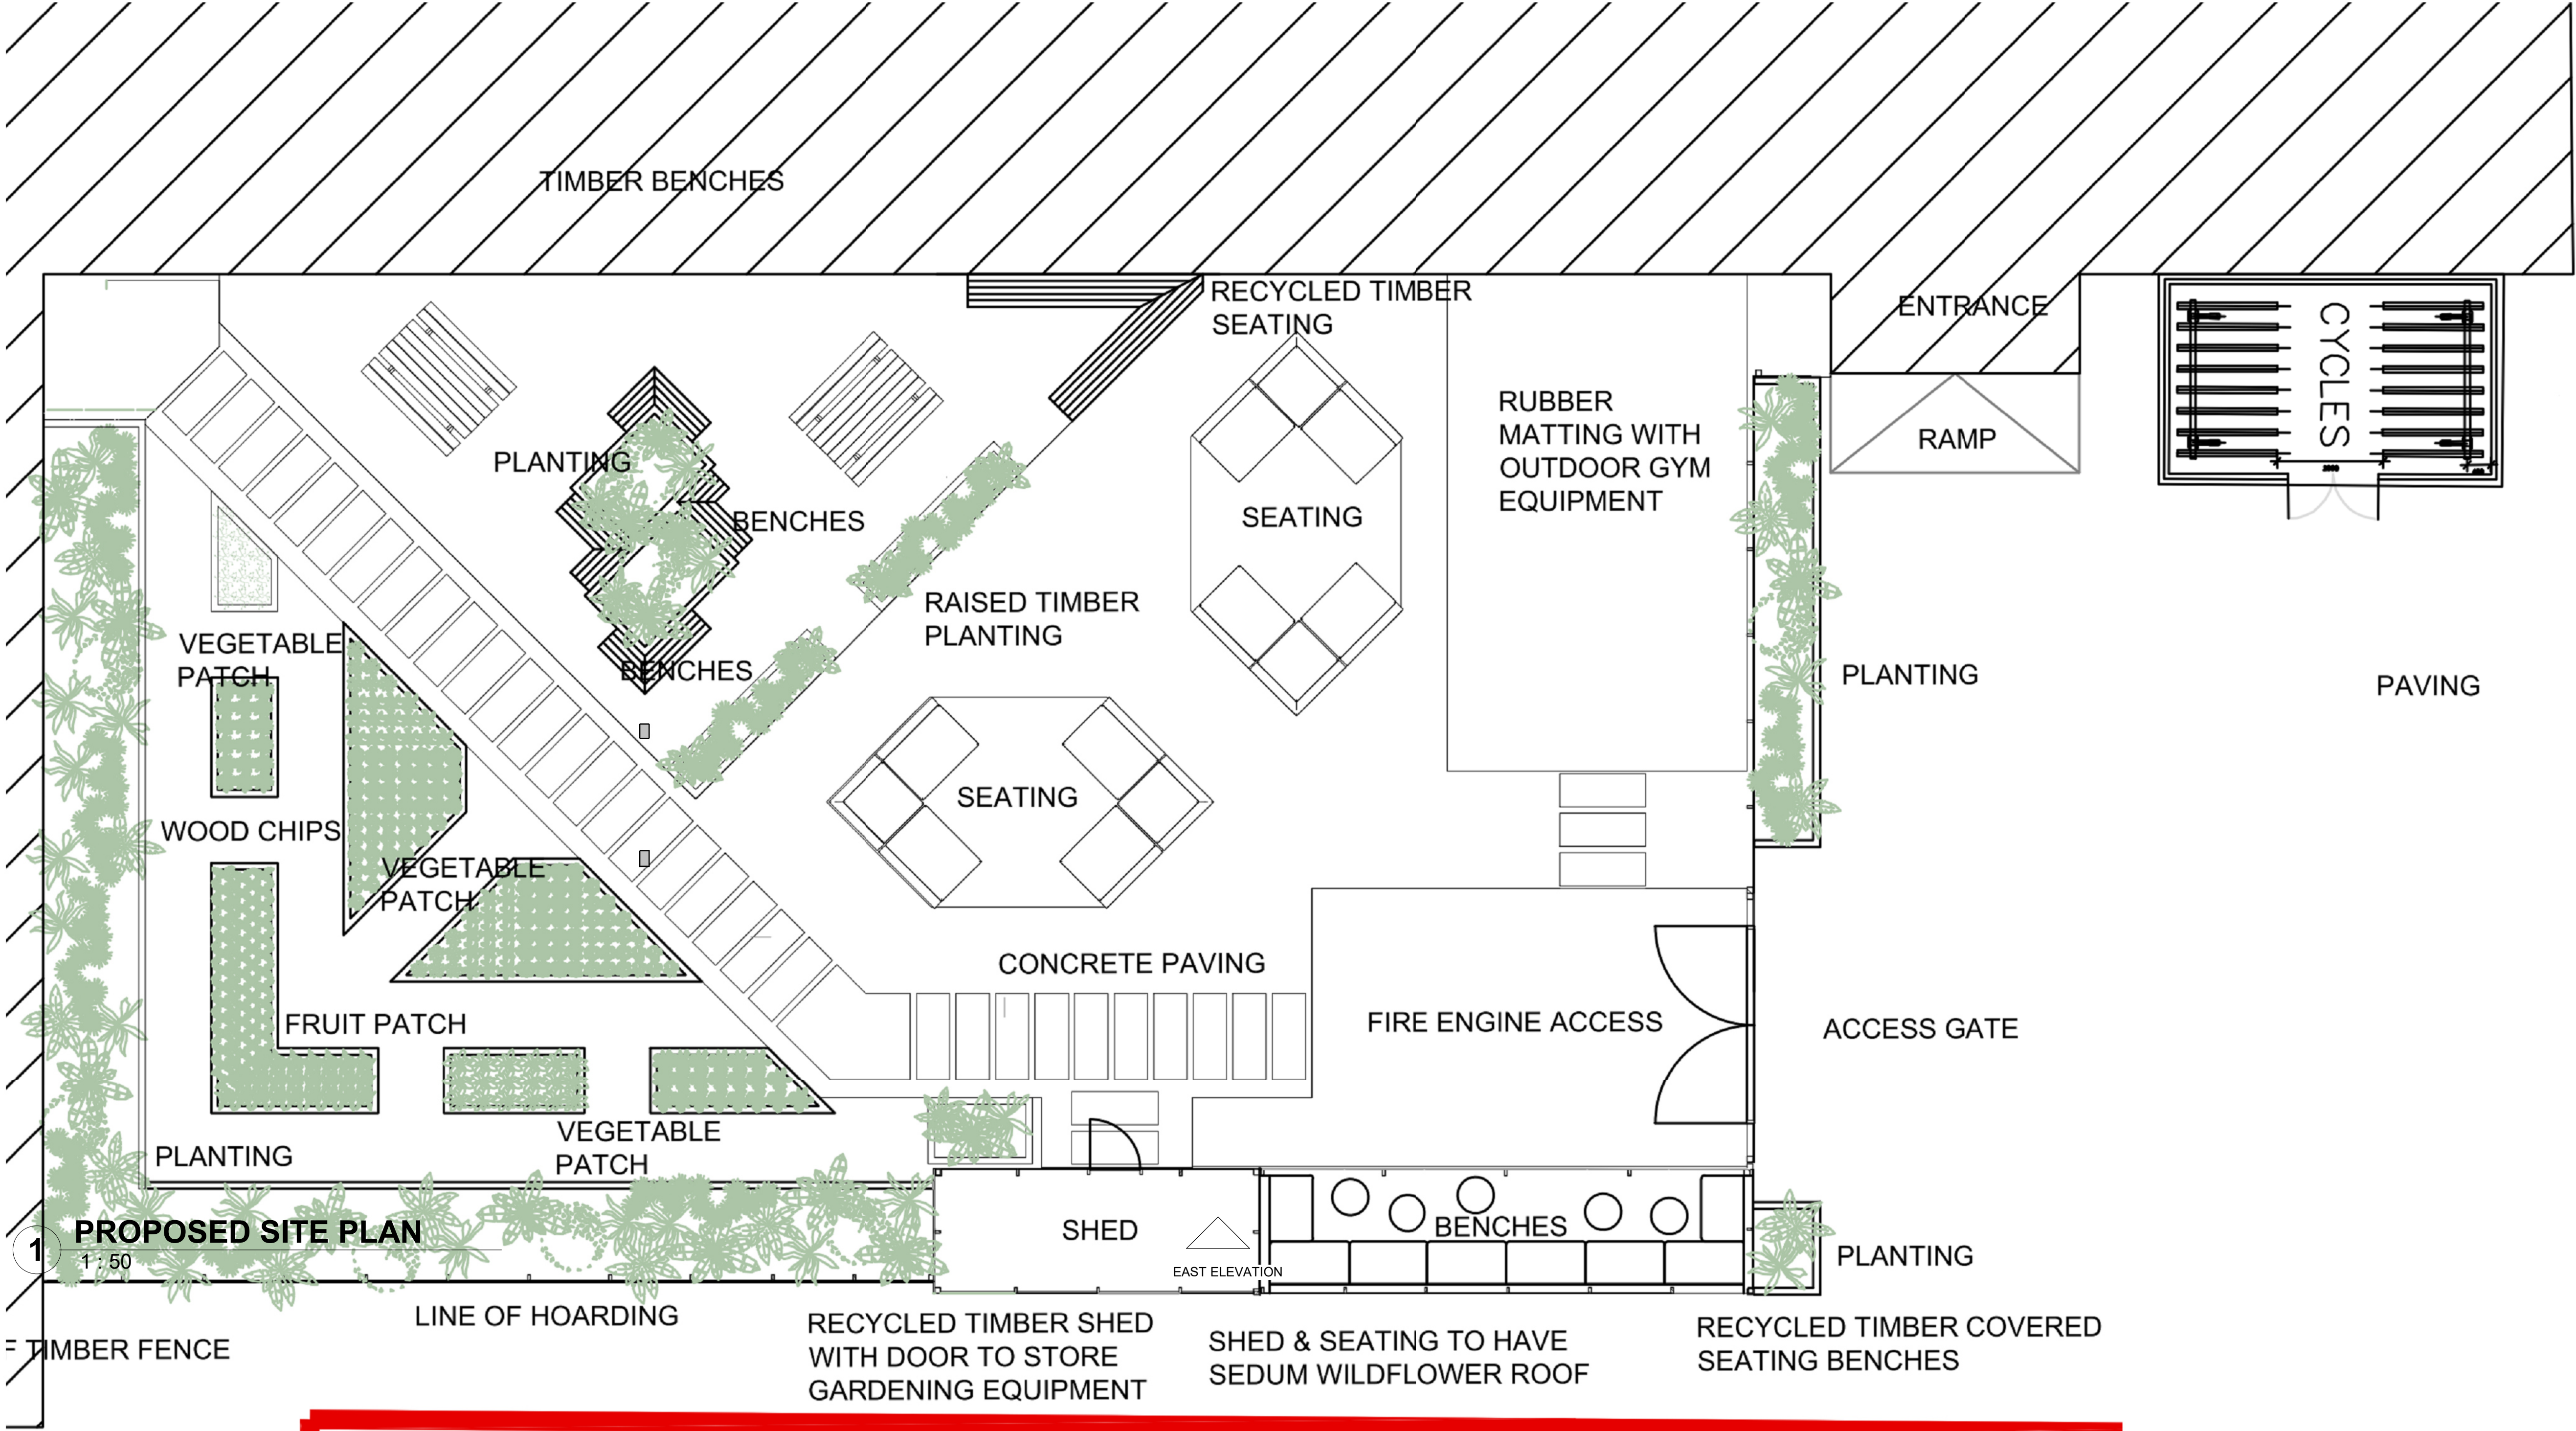

1 PROPOSED SITE PLAN
1 : 50

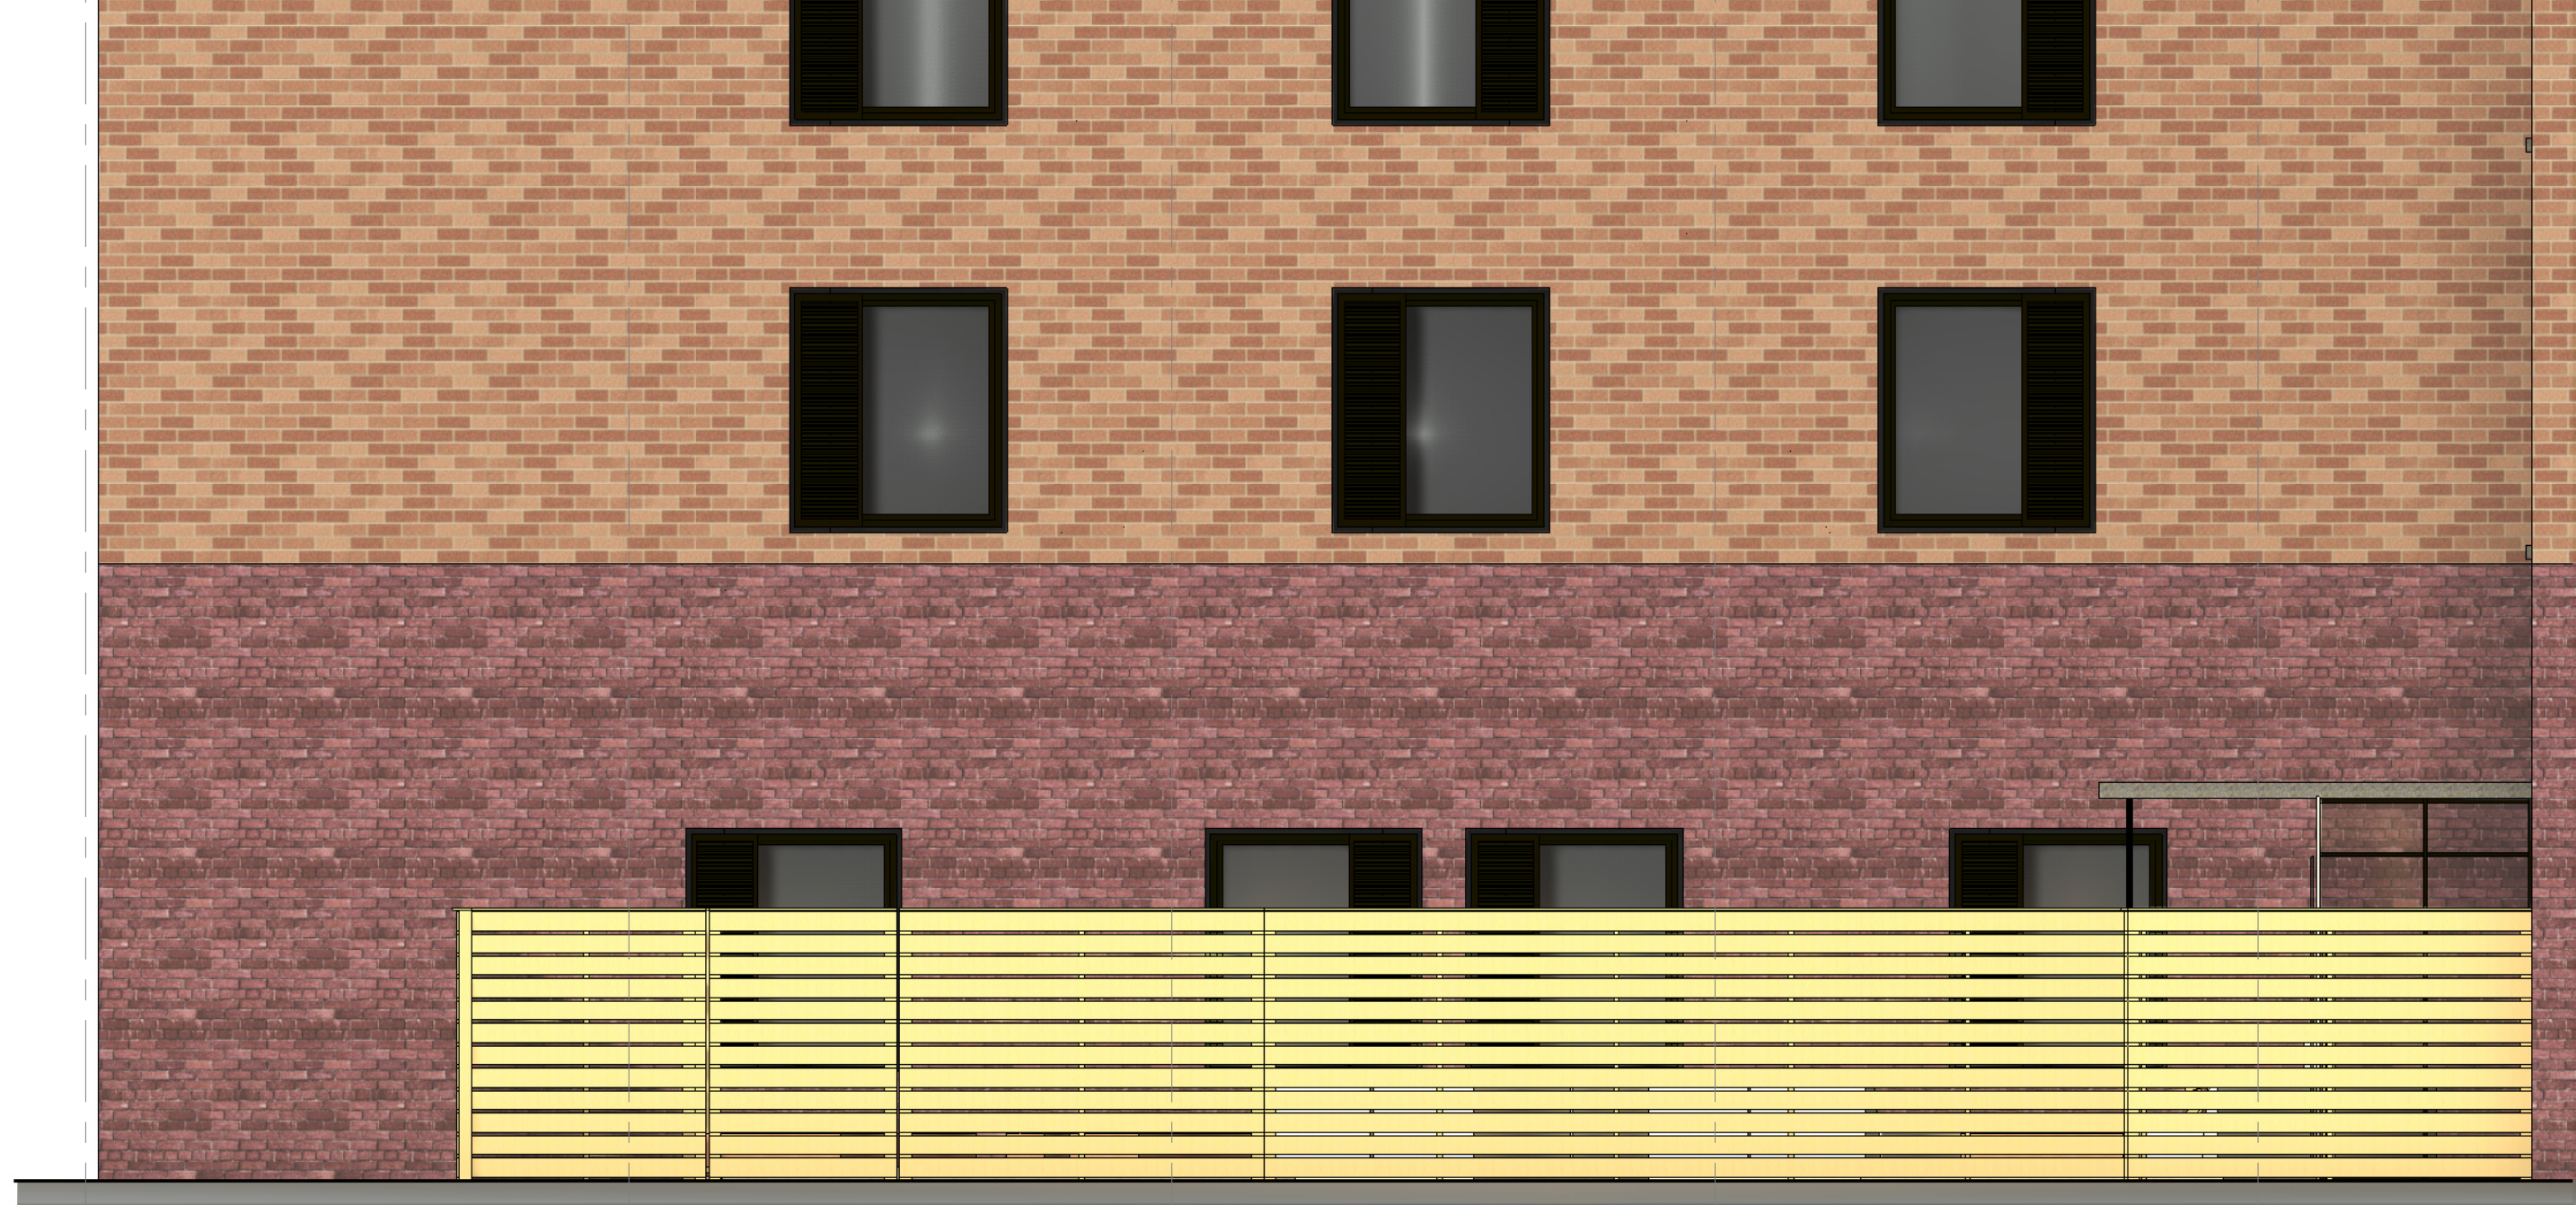

2 GARDEN ELEVATION P118 N
1 : 50

EAST
ELEVATION



4 GARDEN ELEVATION P116 E
1 : 50

07/12/2022 17:00:39 P:\Live Present Projects\047 ONE YMCA Pear Tree\DESIGN\DRAWINGS\04 Final\001 - 2021\Version\WPA-Z1-EL-DR-A-001_Architectural.dwg Project Status Issue Date

WILL
+ PARTNERS

HOLMES HOUSE
4 PEAR PLACE
LONDON
SE1 8BT
T 020 3034 0440
www.willandpartners.com

- A. NOTES
1. Drawing indicates design intent only.
 2. All information, areas, dimensions and datum levels are subject to detailed survey, detailed design and investigative work.
 3. Do not scale from the drawing.
 4. Report all discrepancies to the architect before proceeding.


This drawing is the property of WillandPartners Ltd. No disclosure or copy of it may be made without the written permission of WillandPartners Ltd.

B. NOTES

MARK	REVISION	DATE
T1	STAGE 03-ISSUE 01 FOR INFORMATION REVISION	01/11/2021
T2	ISSUE FOR INFORMATION - UPDATED SET ALL FLOORS	17/12/2021
T3	ISSUE FOR PCA	18/11/2022
T4	ISSUE FOR PLANNING	07/12/2022

Sheet Issue Date: 07/12/2022

D. KEY PLAN

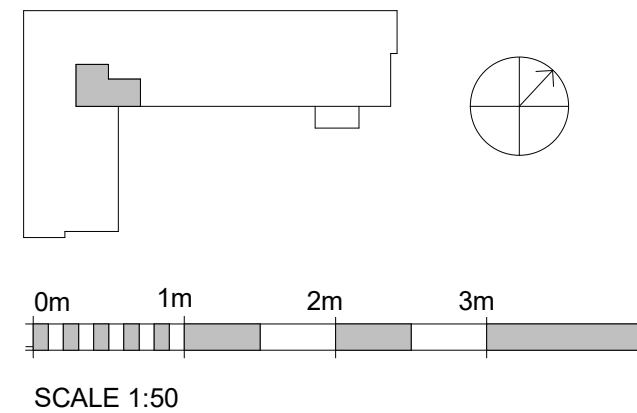

E. CLIENT

YMCA

F. PROJECT

ONE YMCA
PEAR TREE LANE
WELWYN GARDEN

G. DRAWING DETAILS

Job Number 047
Scale 1 : 50
Drawn CGH
Checked KG
Approved KG
CDE STATUS

For planning

H. DRAWING

SITE DETAILS - GARDEN AND FENCE
47-WPA-Z1-EL-DR-A 0202
PROJECT | DESIGN | 01 | 10/11/21 | 17/12/21 | 07/12/22

REVISION