





1 NORTH EAST ELEVATION
1:100

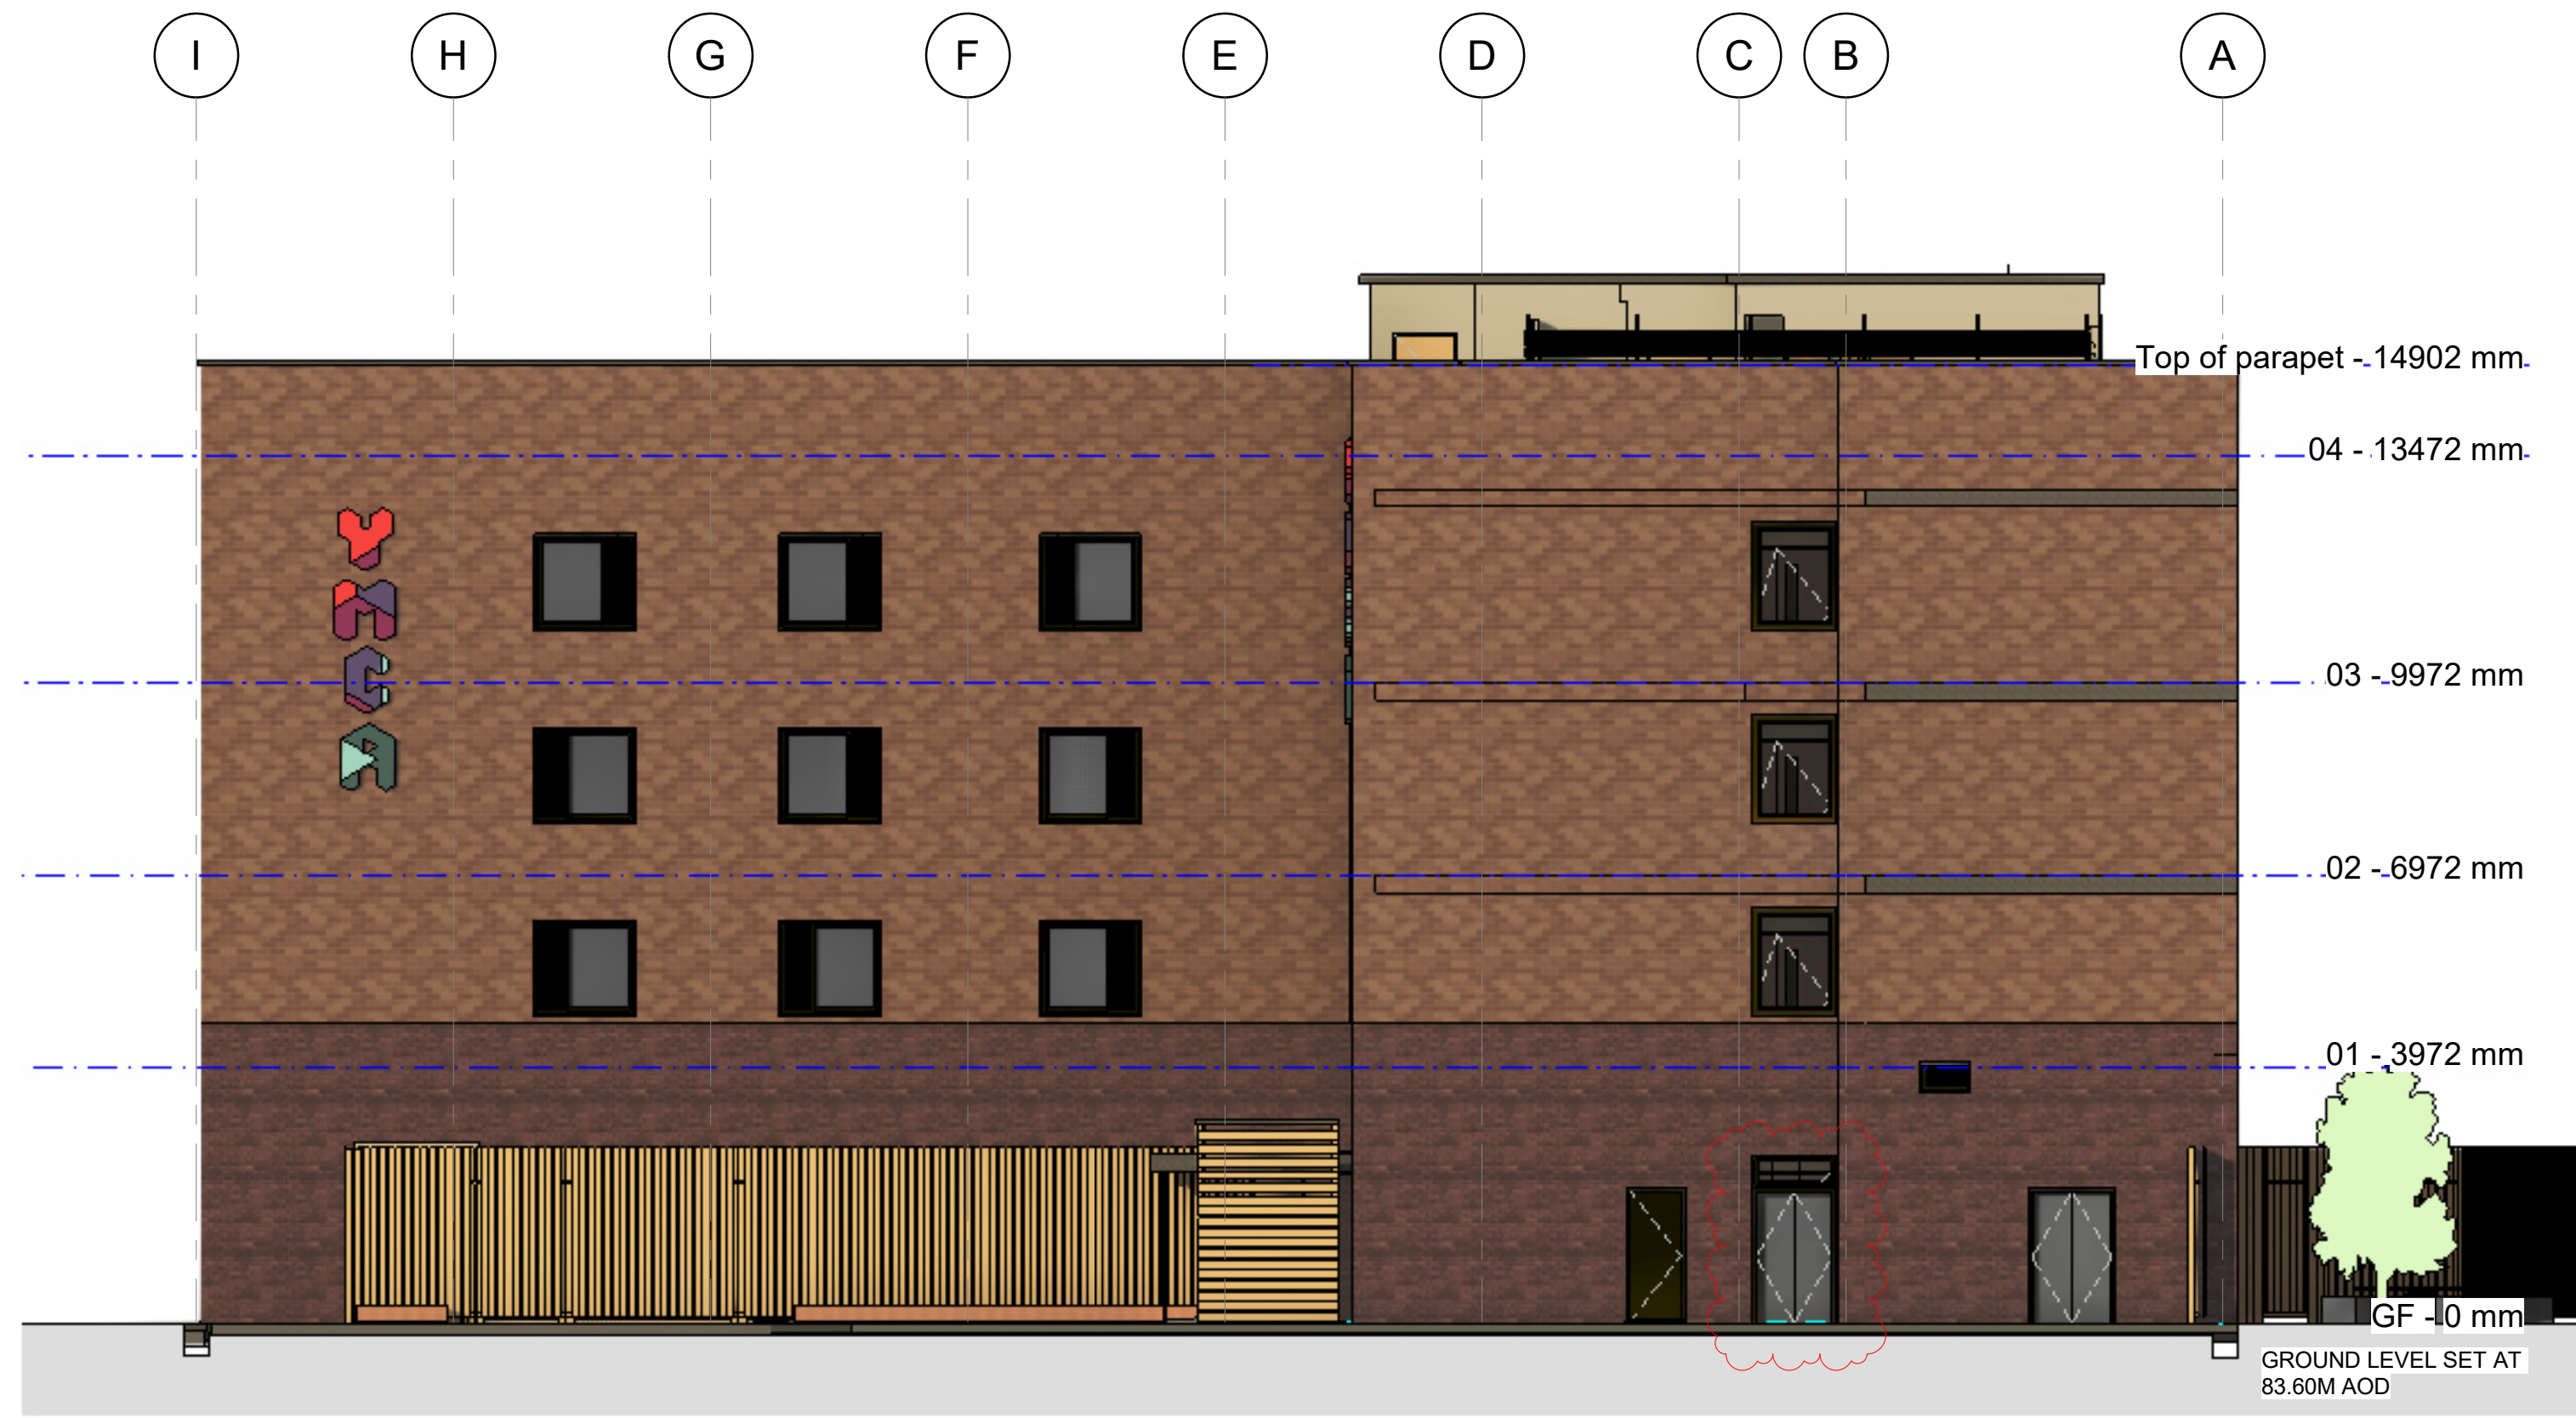

3 3D VIEW 01

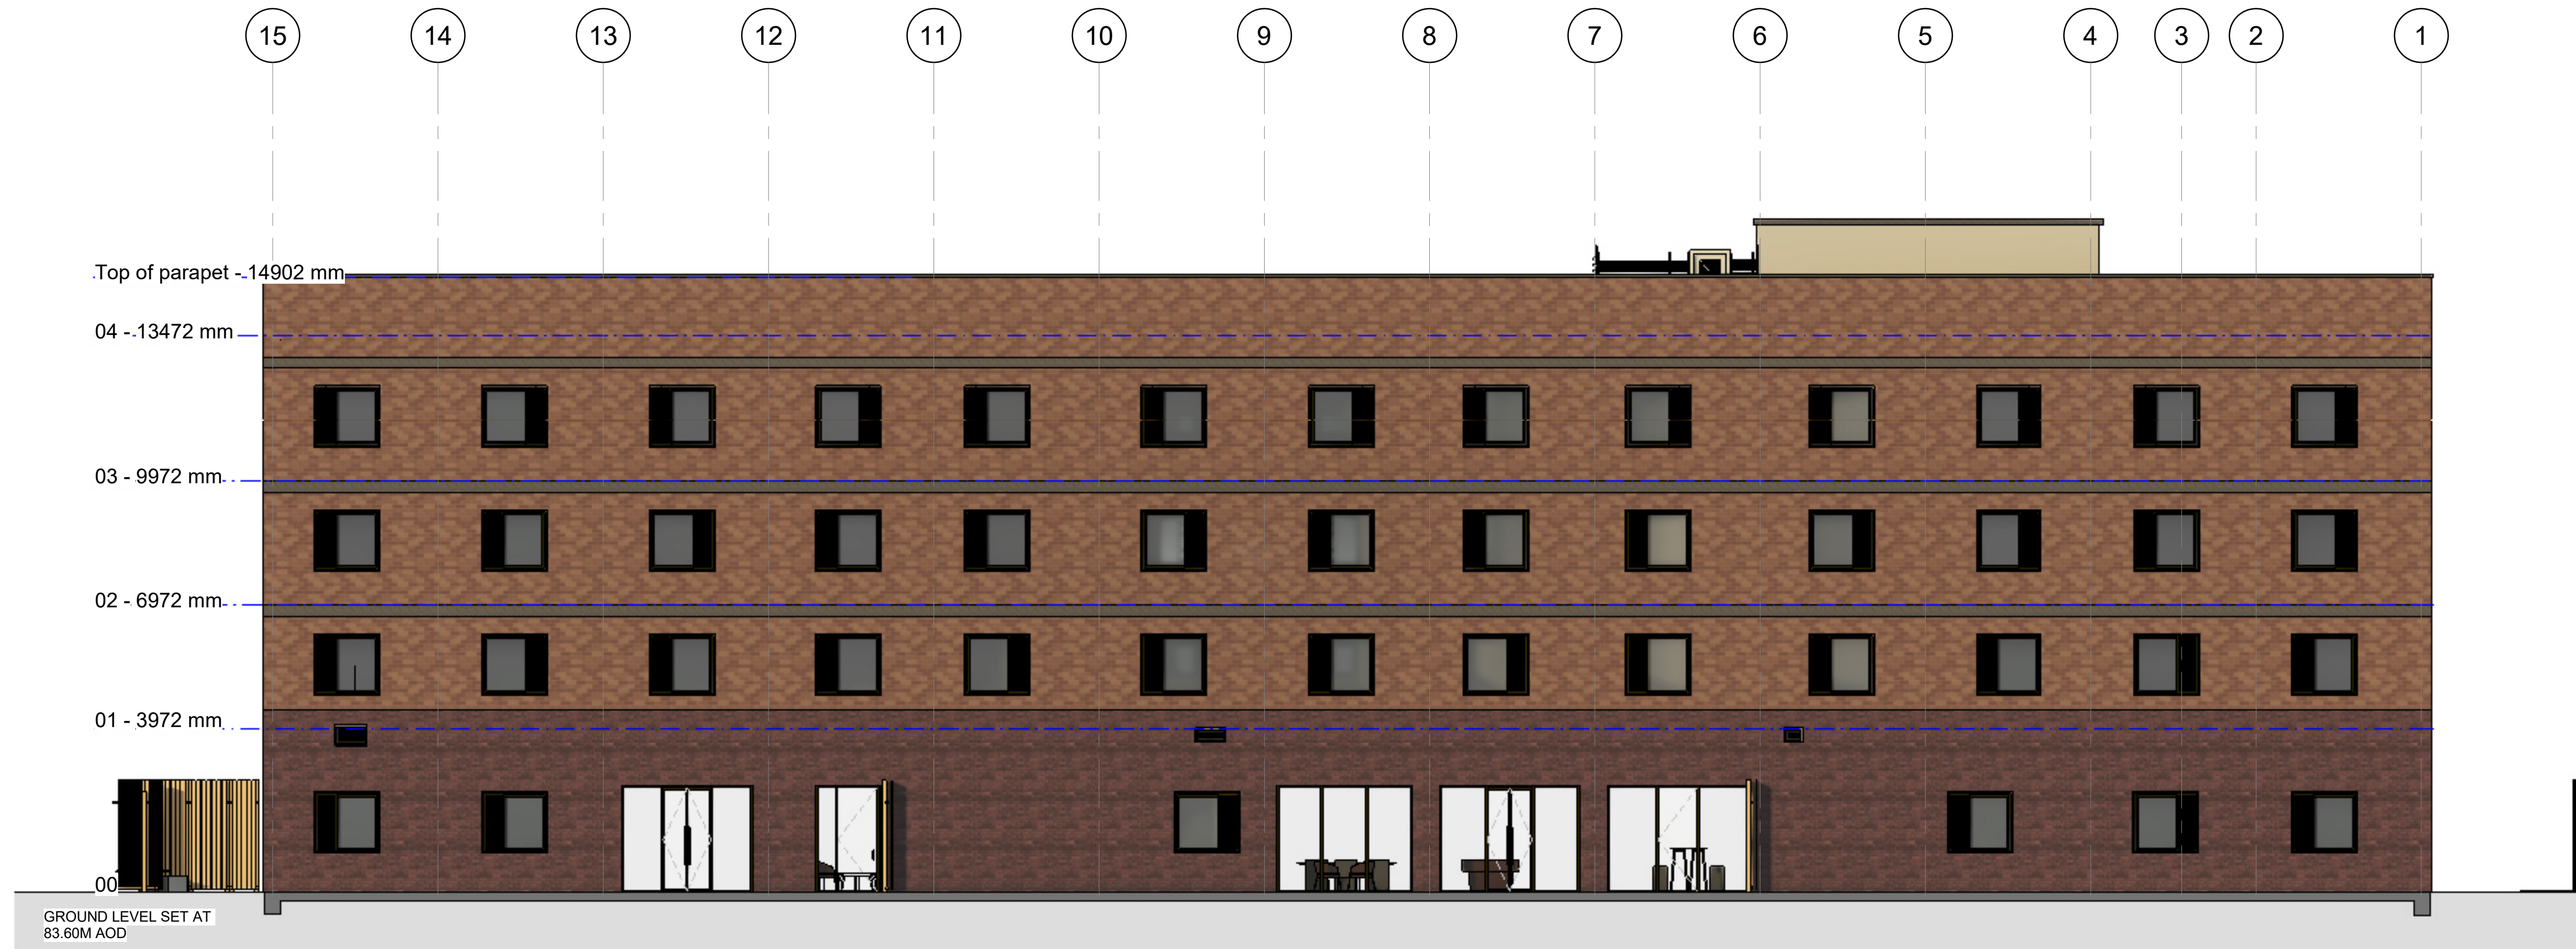

2 SOUTH EAST ELEVATION
1:100

NOTE: EXTERNAL FINISHES REFLECTED IN FINSHES SCHEDULE

WILL
+ PARTNERS

HOLMES HOUSE
4 PEAR PLACE
LONDON
SE1 8BT
T 020 3034 0440
www.willandpartners.com


A. NOTES
1. Drawing indicates design intent only.
2. All information, areas, dimensions and datum levels are subject to detailed survey, detailed design and investigative work.
3. Do not scale from the drawing.
4. Report all discrepancies to the architect before proceeding.

This drawing is the property of WillandPartners Ltd. No disclosure or copy of it may be made without the written permission of WillandPartners Ltd.

B. NOTES
C2 NOTES:
REDUCE SIZE OF ENCLOSED PLANT SPACE

C. REVISION
MARK REVISION DATE
T1 STAGE 03 - ISSUE 01 FOR INFORMATION REVISION 01/11/2021
T2 ISSUE FOR INFORMATION - UPDATED SET ALL FLOORS 17/12/2021
T3 ISSUE FOR PCSA 18/11/2022
T4 ISSUE FOR PLANNING 01/12/2022
P1 ISSUE FOR PRICING 20/12/2022
P2 ISSUE FOR PRICING 12/01/2023
C1 ISSUE FOR CONSTRUCTION 21/07/2023
C2 ISSUE FOR CONSTRUCTION 19/01/24
C3 AMENDMENTS TO DRAWING 29/08/24

Sheet Issue Date: 19/07/23

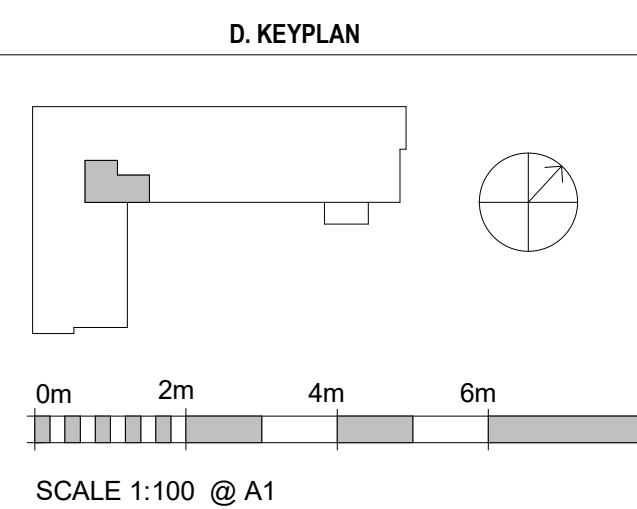

YMCA

ONE YMCA
PEAR TREE LANE
WELWYN GARDEN

G. DRAWING DETAILS
Job Number 047
Scale 1:100
Drawn CGH
Checked KG
Approved KG
CDE STATUS
For construction

H. DRAWING
PROPOSED NE AND SE ELEVATIONS
47-WPA-Z0-EL-DR-A 5001
REVISION
C3