


BROADWATER ROAD

BROAD COURT

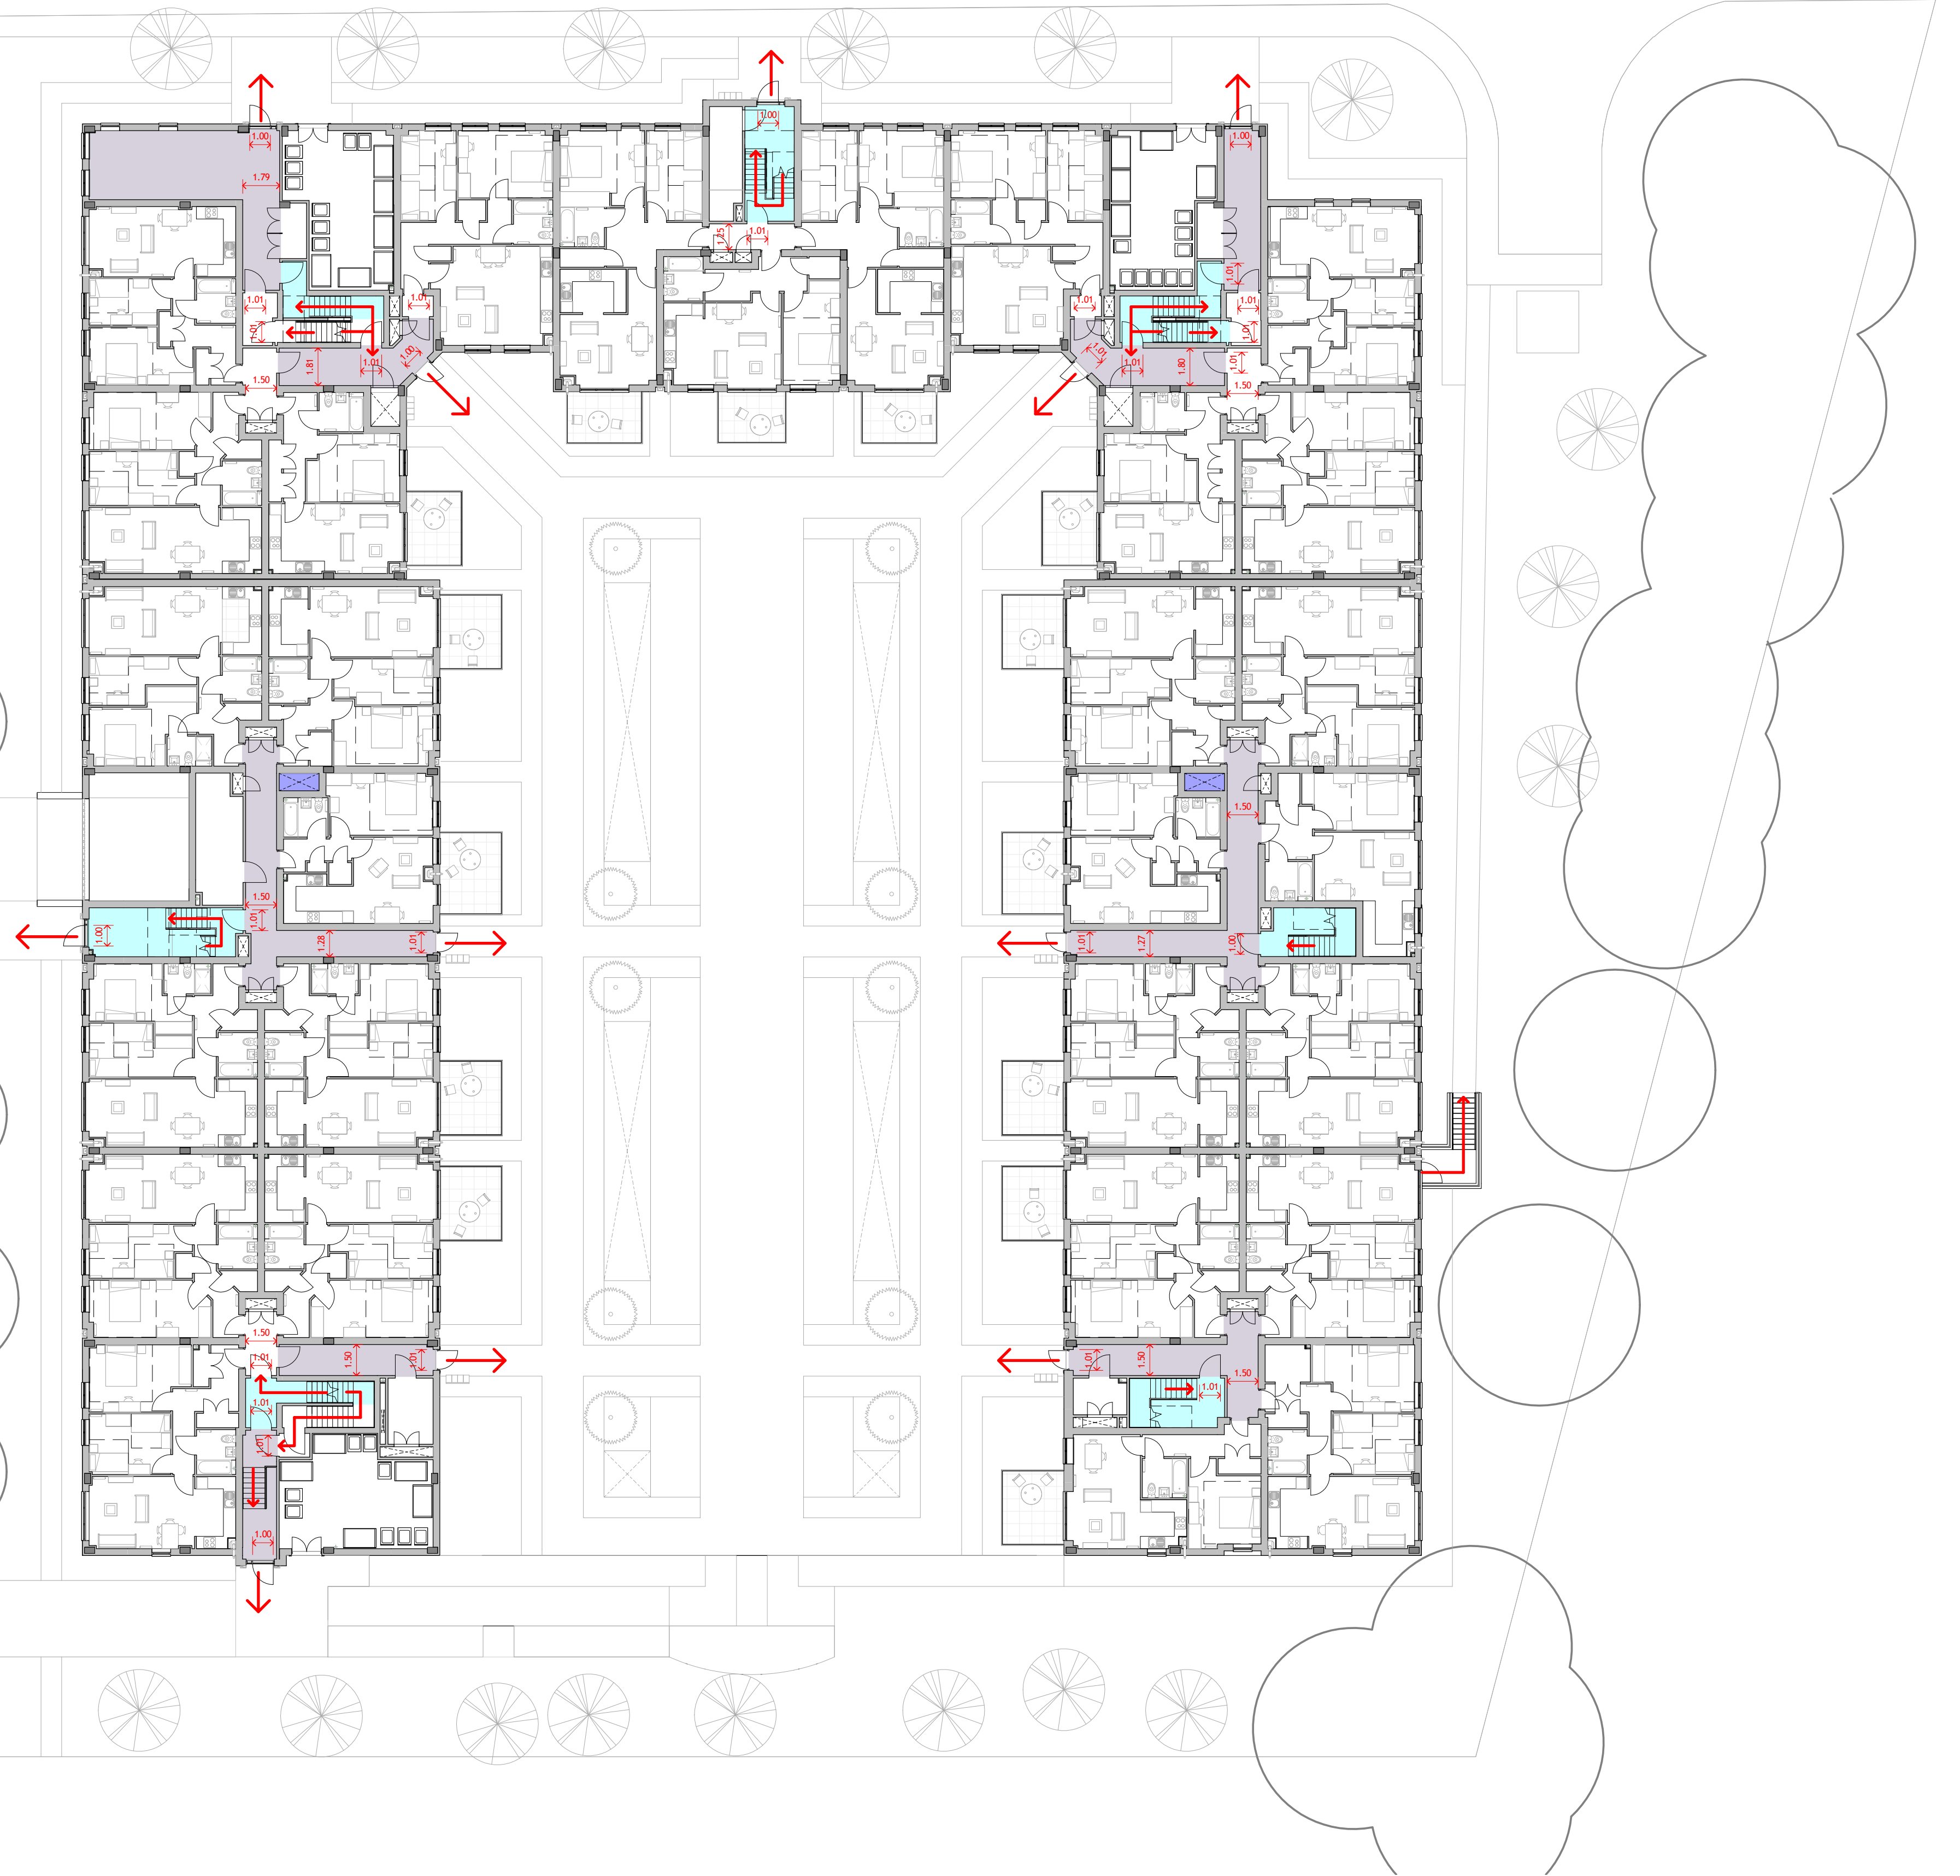

Ground Floor Plan  
1 : 200

**FIRE SAFETY PLAN KEY**

- ESCAPE ROUTE
- MAX. TRAVEL DISTANCES ON LOBBY
- TRAVEL DISTANCES ON FLATS

Note: This drawing is indicative only, and should be read in conjunction with Fire engineer's notes.

- SMOKE VENT
- AOV VENTILATED STAIR CORE
- VENTILATED CORRIDOR

P1 Issued for Planning		21.11.19
Revision	Amendment	Date
JP	JD	JD
Drawn by	Reviewed by	Approved by
60193	NOV '19	1 : 200 @ A1
MCB Number	Date Created	Scale @ A1
<div>McBains</div> <div>McBains Ltd 5th Fl, 26 Finsbury Square London EC2A 1DS +44 (0)20 7786 7900 mcbains.co.uk</div>		
Client Hightown Housing Association		
Project 29 Broadwater Road Wetwyn Garden City		
Drawing Title Fire Safety Ground Floor Plan		
ARCHITECTURE		
Drawing / Document Reference		Status
BRW01 - MCB - ZZ - GF - DR - A - 0305		D5 - P1
Project Idn	Originator	Zone
	Level	Type
	Discipline	Number
	Suitability	Revision