




- WALL MATERIALS**
- ORANGE MULTIS BRICKS
 - FAIR-FACED ARCHITECTURAL WALL BLOCKS WITH RECESSED COURSING
 - BUFF CONTRAST FACING BRICKS
- * ALL CORNICES TO BE RECONSTITUTED STONE, SANDSTONE COLOUR.
 **ALL COPING TO BE PROPRIETARY ALUMINIUM COPING SYSTEM, COLOUR TO MATCH CORNICE.

- ROOF MATERIALS**
- ORANGE NORFOLK PANTILES
 - SINGLE PLY ROOFING

- WINDOWS/DOORS**
- A STANDARD ALUMINIUM DOUBLE GLAZING WHITE WINDOW WITH RECONSTITUTED STONE SURROUNDS, SANDSTONE COLOUR.
 - B MAIN ENTRANCE GLASS DOOR OVER ALUMINIUM FRAMING WITH RECONSTITUTED STONE CANOPY, SANDSTONE COLOUR.
 - C PATIO ENTRANCE GLAZING DOOR WITH RECONSTITUTED STONE SURROUNDS, SANDSTONE COLOUR AND GLASS CANOPY.
 - D ALUMINIUM FRAME UTILITY DOOR WITH RECONSTITUTED STONE SURROUNDS, SANDSTONE COLOUR AND TOP BUFF HONEYCOMB BRICKWORK VENTILATION
 - E ALUMINIUM FRAME GARAGE DOOR WITH RECONSTITUTED STONE SURROUNDS, SANDSTONE COLOUR.


East Elevation
1 : 250

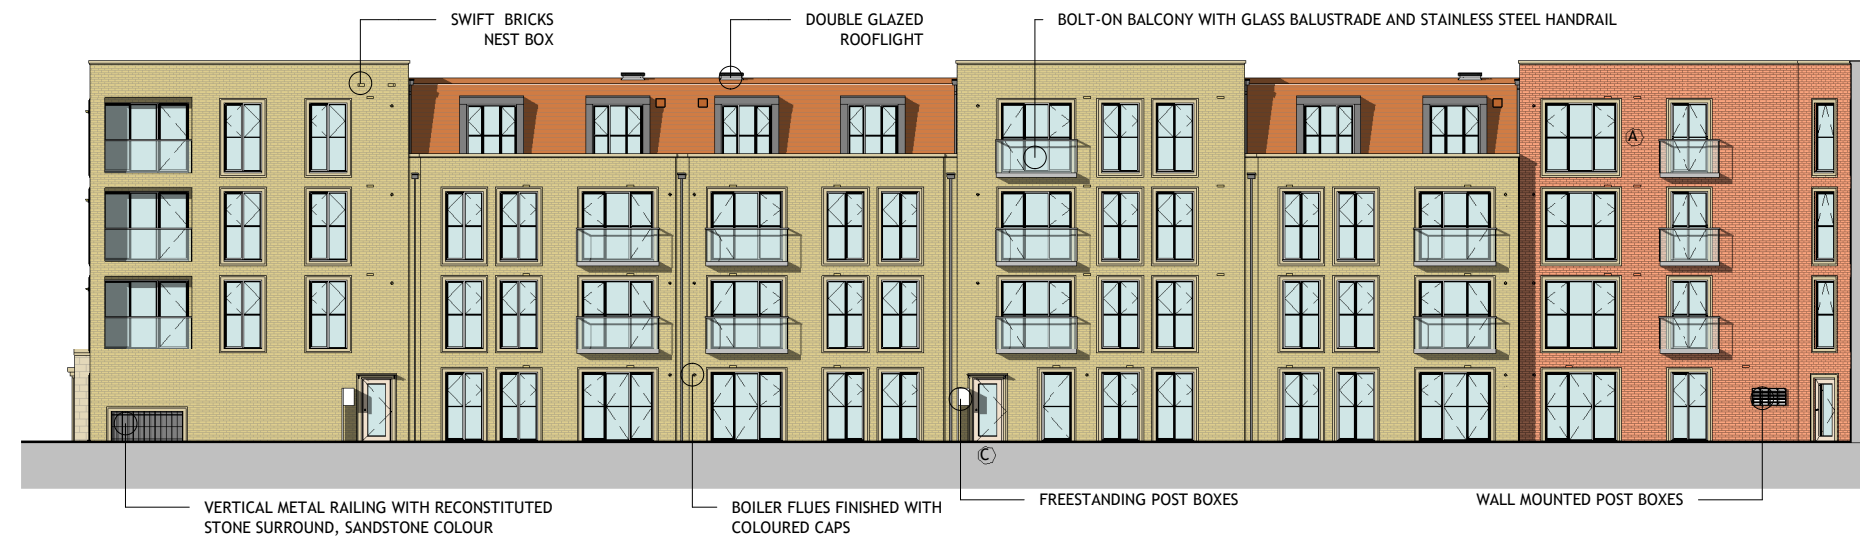

East Elevation - Patio
1 : 250



South Elevation
1 : 250

 

P1 Issued for Planning		21.11.19
Revision	Amendment	Date
JP	JD	JD
Drawn by	Reviewed by	Approved by
60193	SEPT 19	1 : 250 @ A3
MCB Number	Date Created	Scale @ A3

McBains
 McBains Ltd
 5th Fl, 26 Finsbury Square London EC2A 1DS
 +44 (0)20 7786 7900 mcbains.co.uk

Client
Hightown Housing Association

Project
29 Broadwater Road
Welwyn Garden City

Drawing Title
External Materials Elevations

ARCHITECTURE

Drawing / Document Reference						Status	
BRW01 - MCB - ZZ - ZZ - DR - A - 0505						D5	P1
Project Idn	Originator	Zone	Level	Type	Discipline	Number	Submittal