


South Elevation

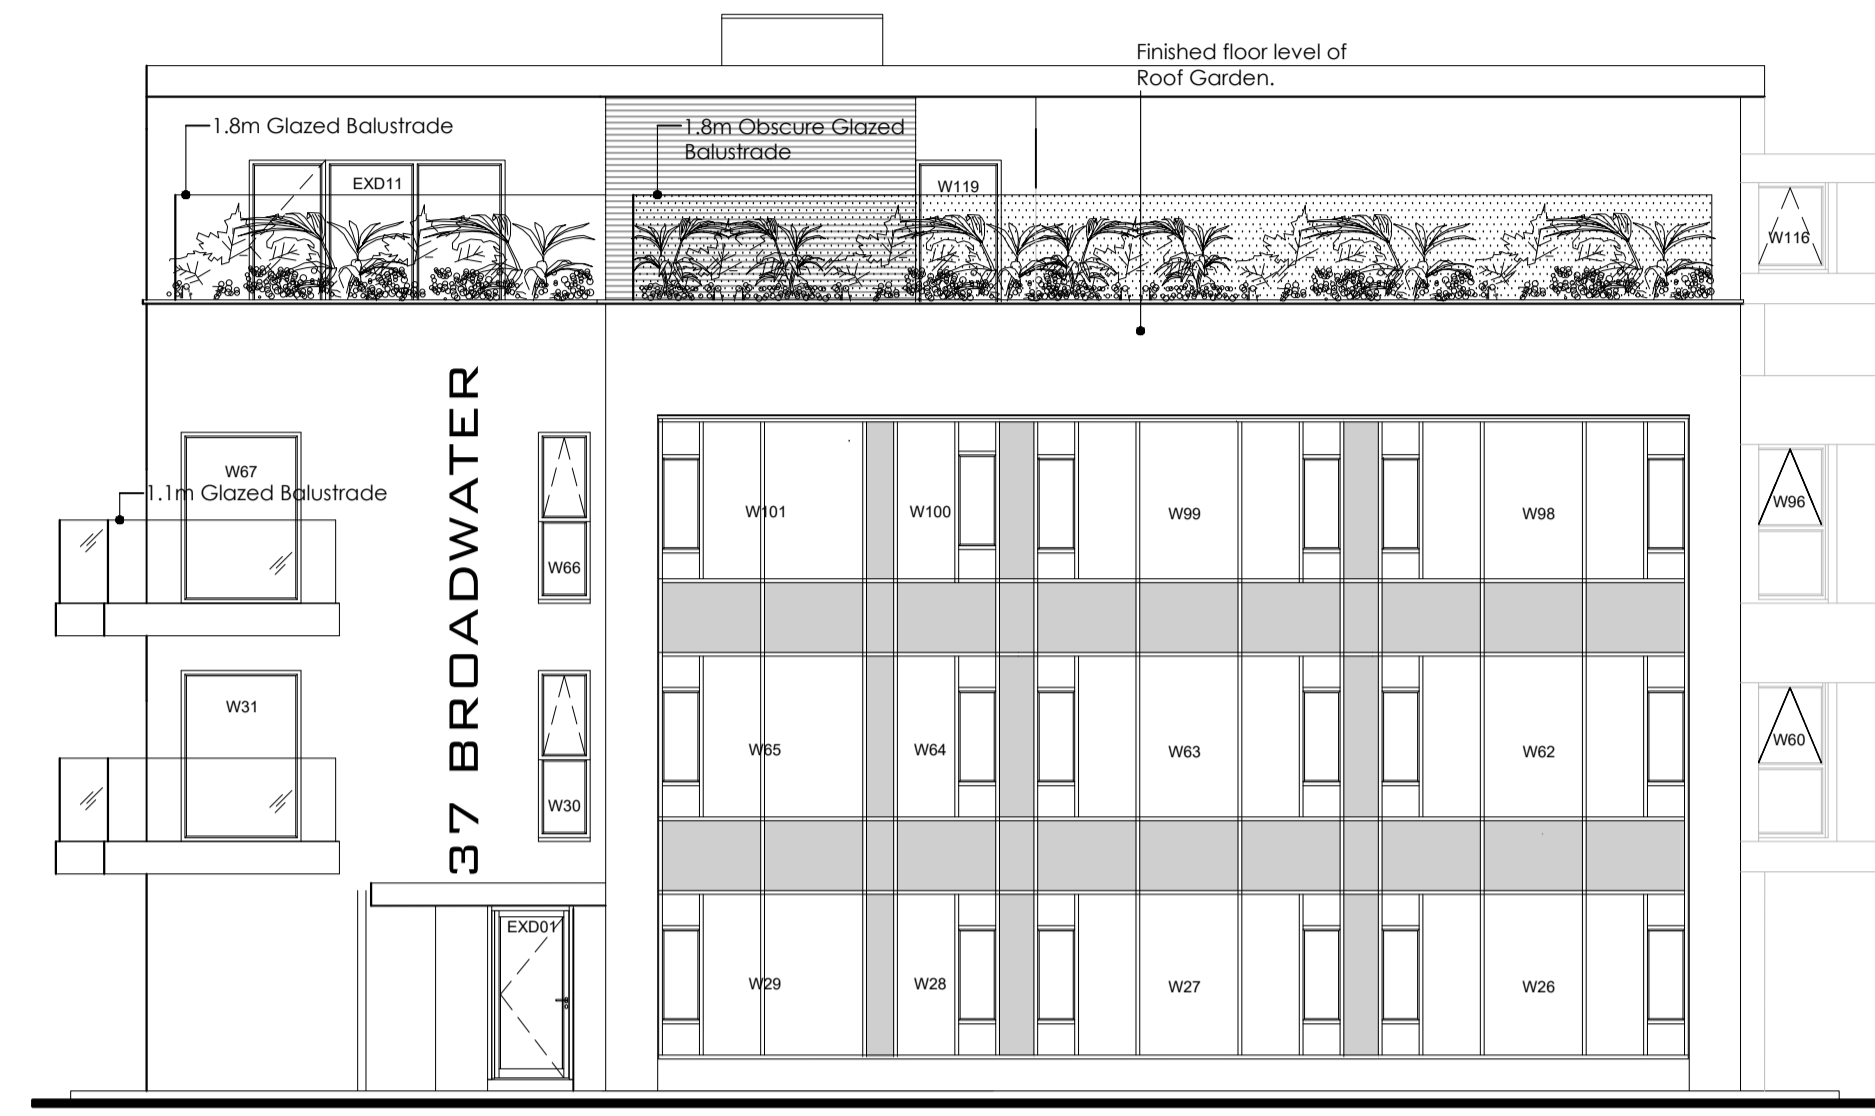

West Elevation




North Elevation



East Elevation

1:100

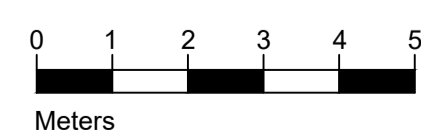

drawing stage
PLANNING

Briffa Phillips
Architecture Design Planning Consultants Project Management

19-21 Holywell Hill, St Albans
Herts AL1 1EZ
Tel. 01727 840567
Fax. 01727 731671
www.briffaphillips.com
info@briffaphillips.com

Project title
37 BROADWATER ROAD
WELWYN

Drawing title
PROPOSED ELEVATIONS
SHOWING GLAZED BALCONIES

Scale	Job architect	Drawn	Checked
1:100@A1	MB	CH	
Date	Project no.	Drawing no.	Revision
9/01/2020	1583	251	