






REAR ELEVATION

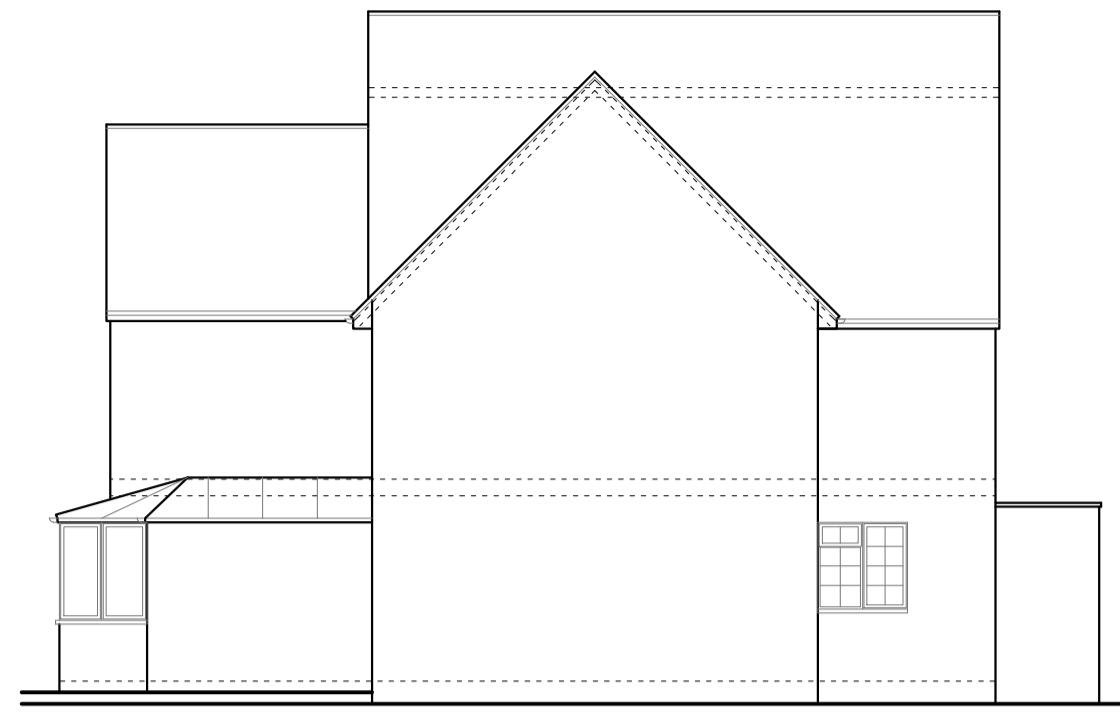


SIDE ELEVATION

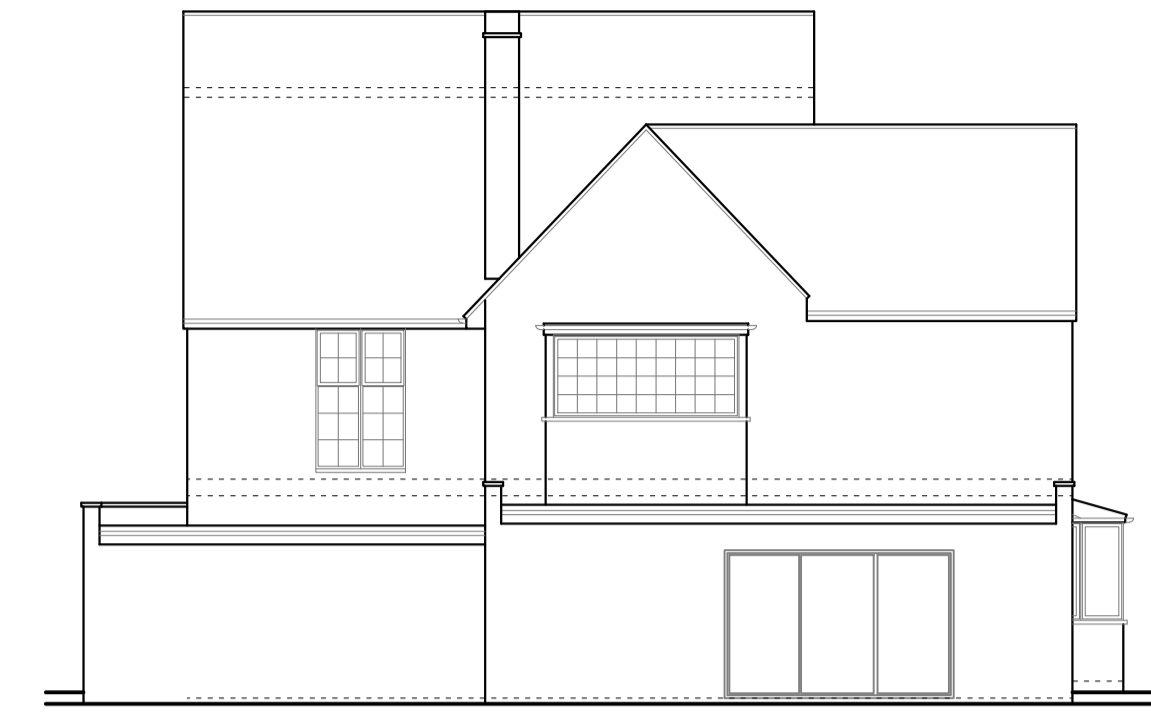


SIDE ELEVATION

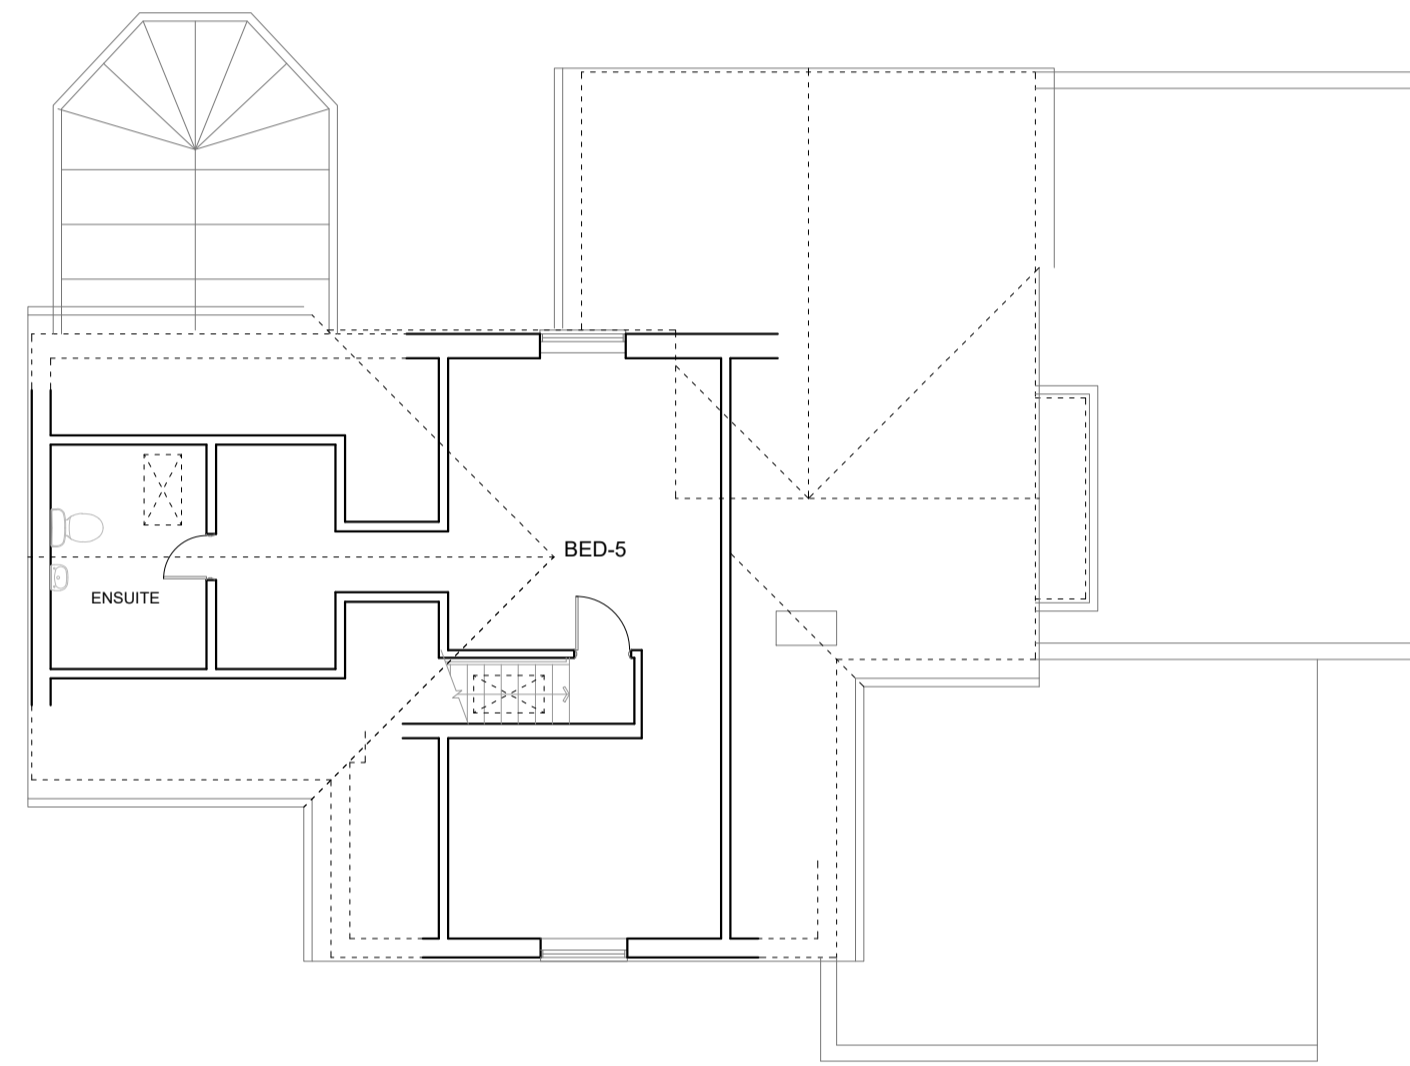


LOFT PLAN

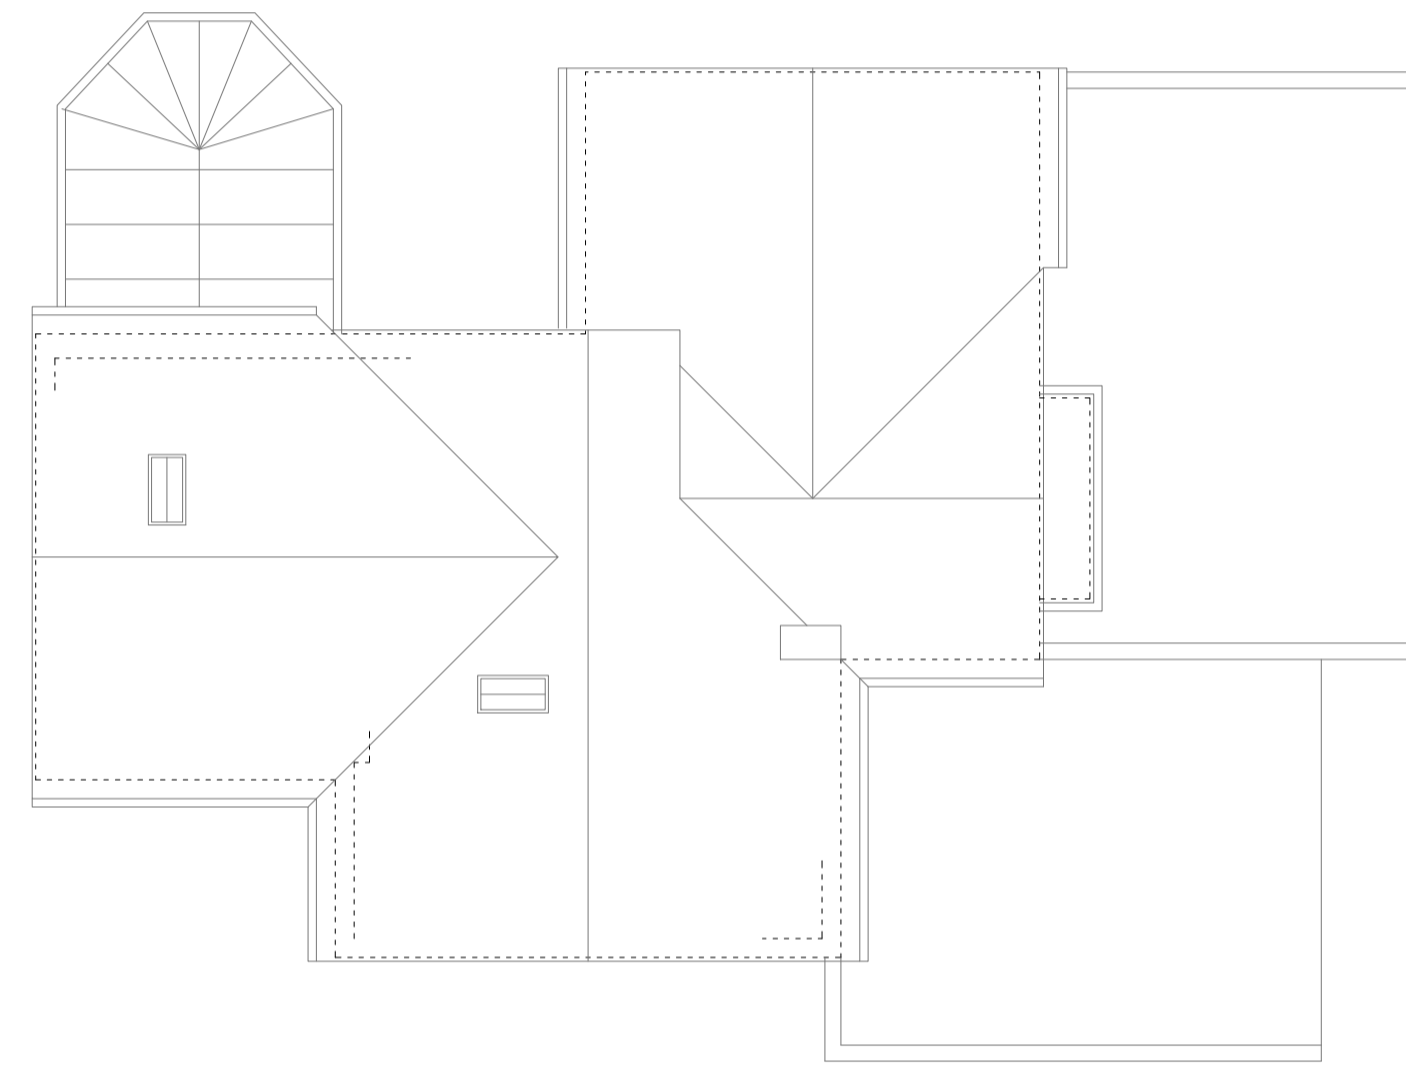

ROOF PLAN

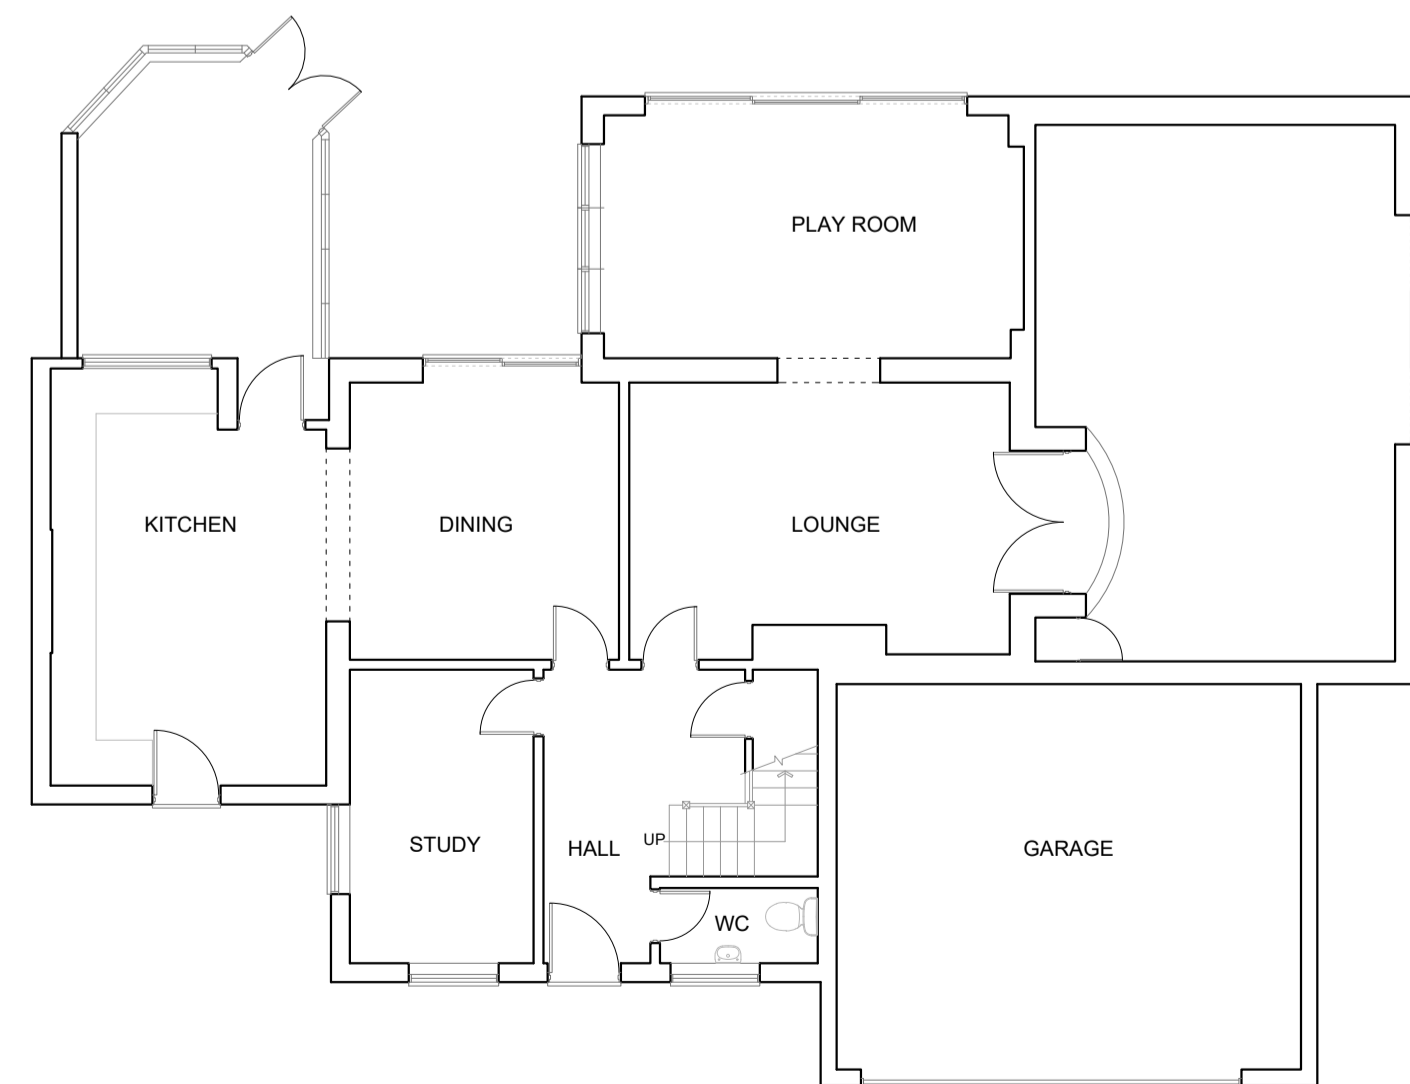

GROUND FLOOR PLAN

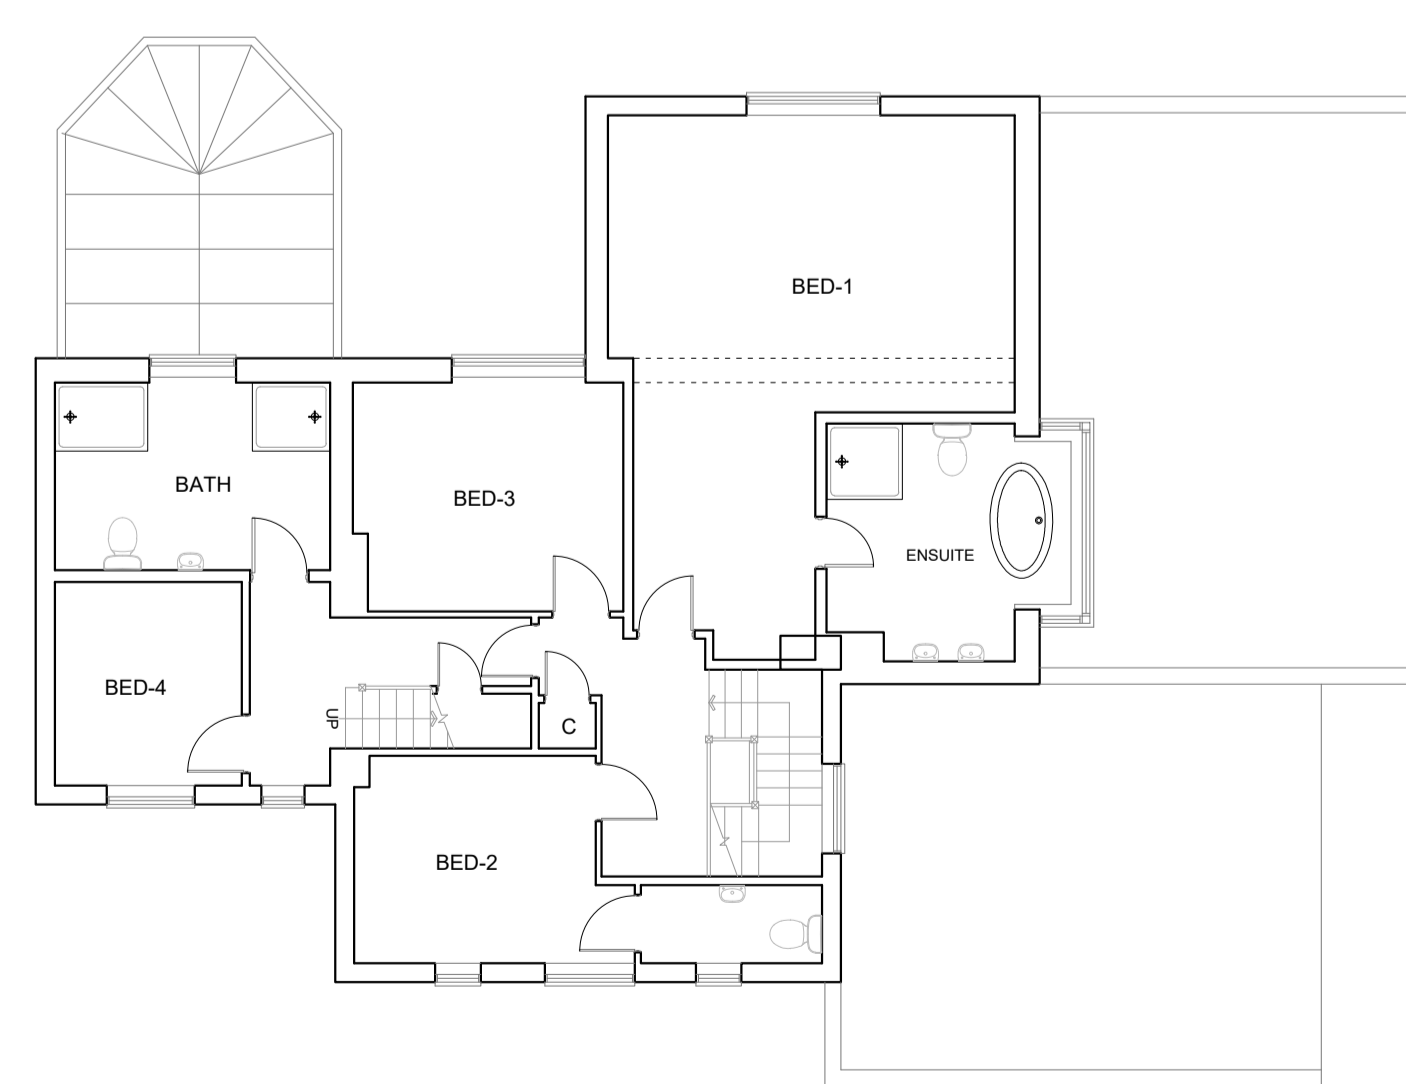

FIRST FLOOR PLAN



THIS DRAWING PRINTED ON A1 SIZE PAPER



HOME EXTENSION DESIGNS  
 60 BRIDGE ROAD EAST  
 WELWYN GARDEN CITY  
 HERTS AL7 1JU  
 tel : 01707 393971  
 fax : 01707 393980  
 e:stuartc@hed.co.uk

Project: 10 Densley Close,  
 Welwyn Garden City

Drawing Title: PLANS AND ELEVATIONS  
 AS EXISTING

Drawn By:	ALI	Scale:	1:100	Date:	SEP 2019
Dtg Status:	EXISTING	Checked:			
Drawing No:	4820-E01	Revised:			

