





FRONT ELEVATION

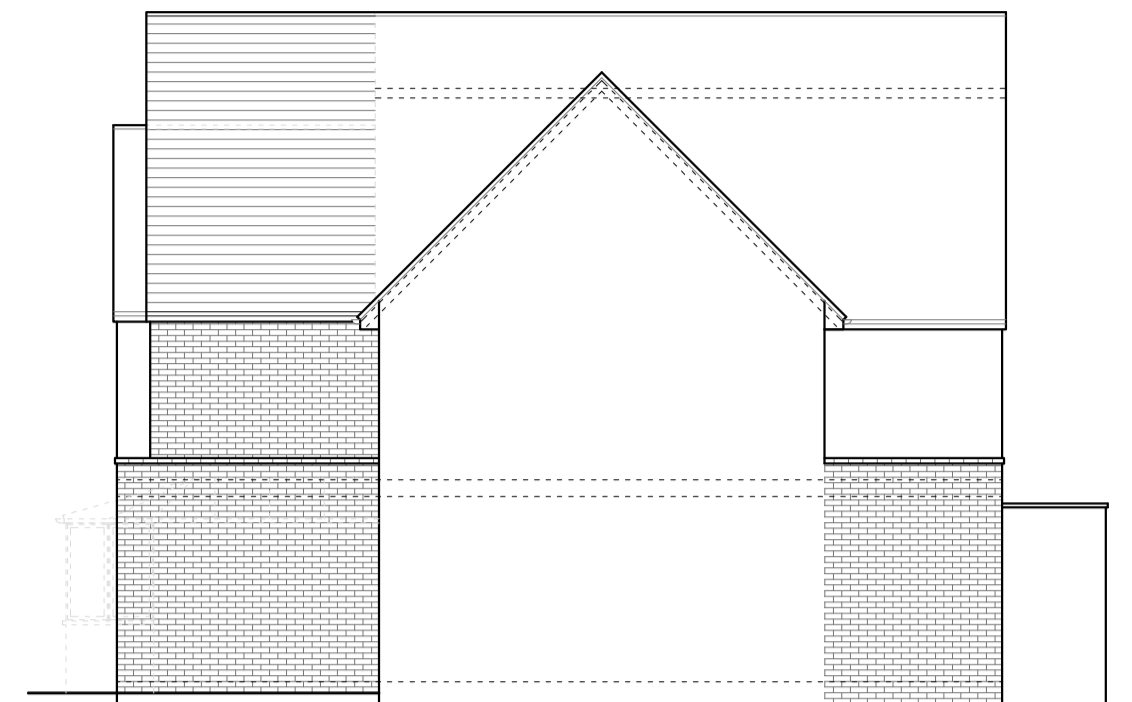


SIDE ELEVATION




REAR ELEVATION

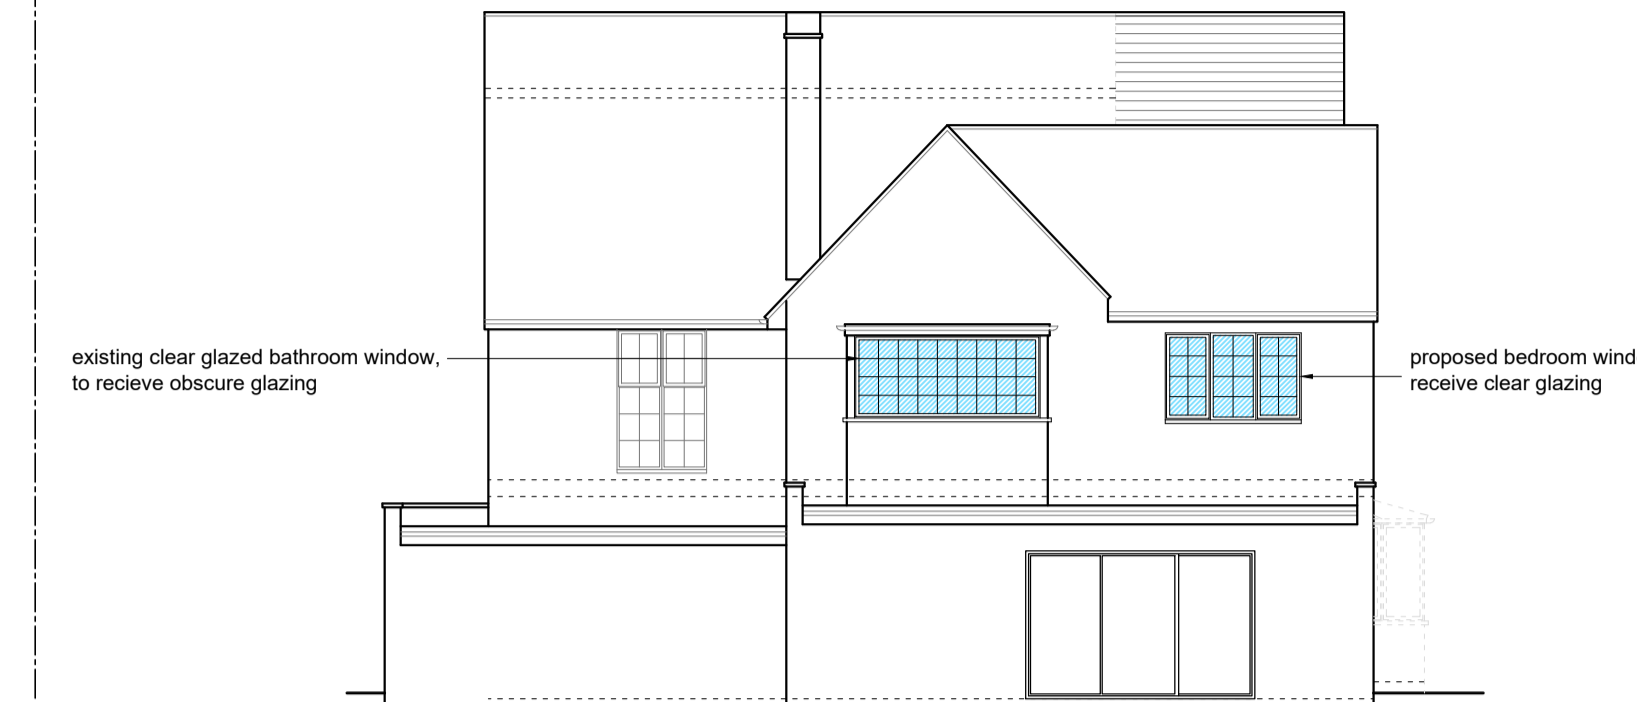


SIDE ELEVATION

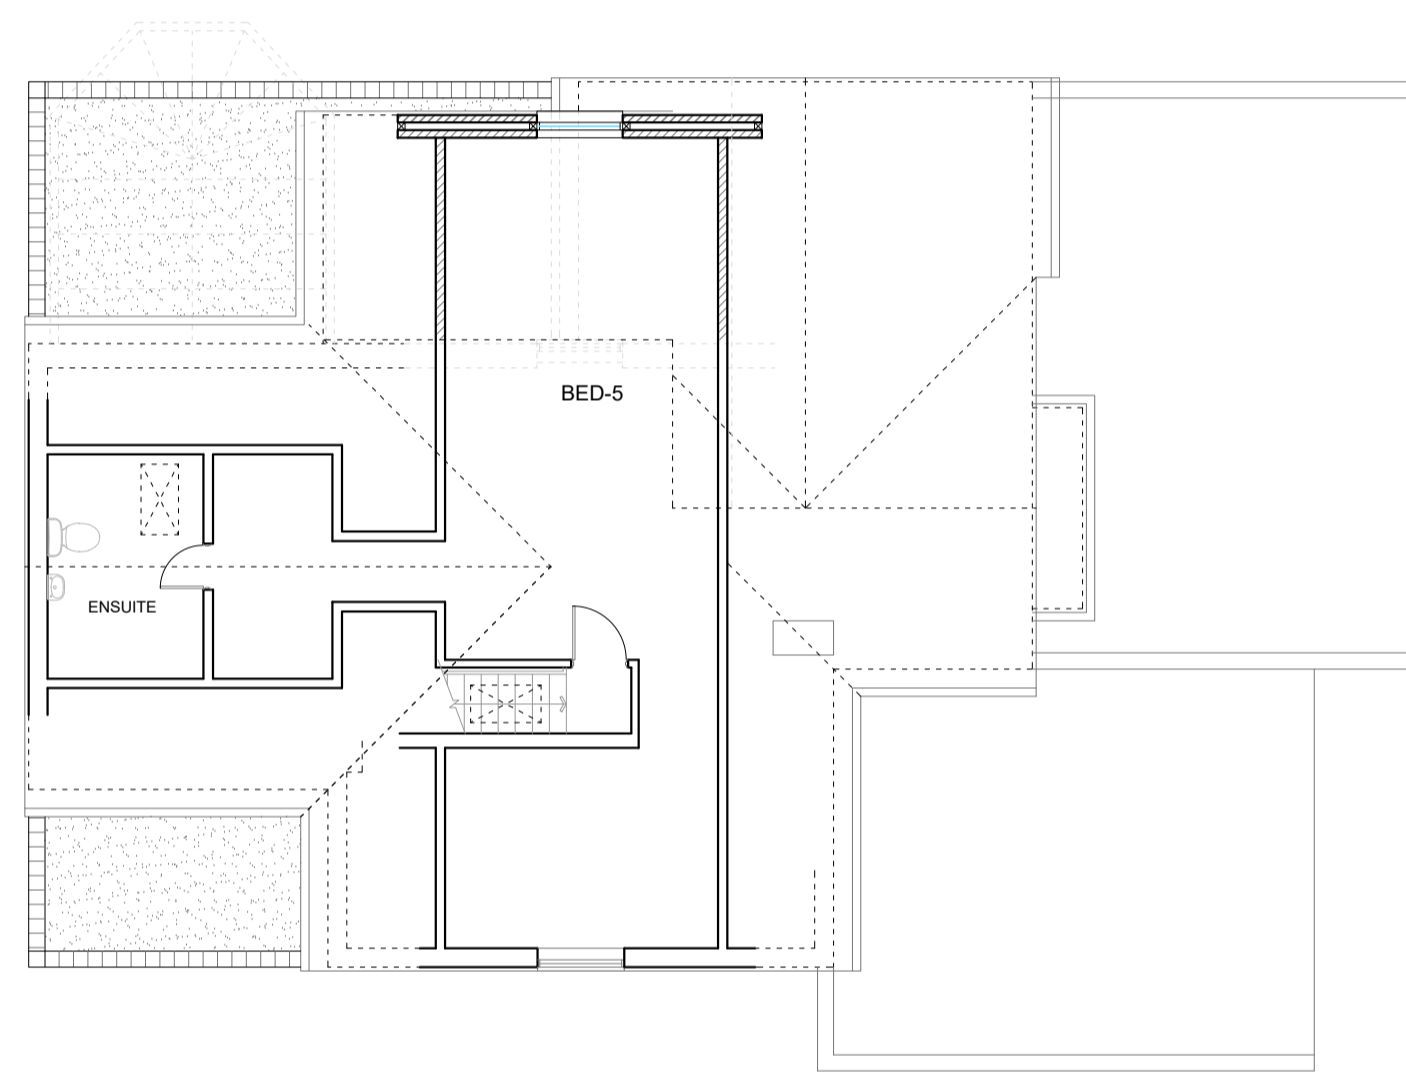


LOFT PLAN

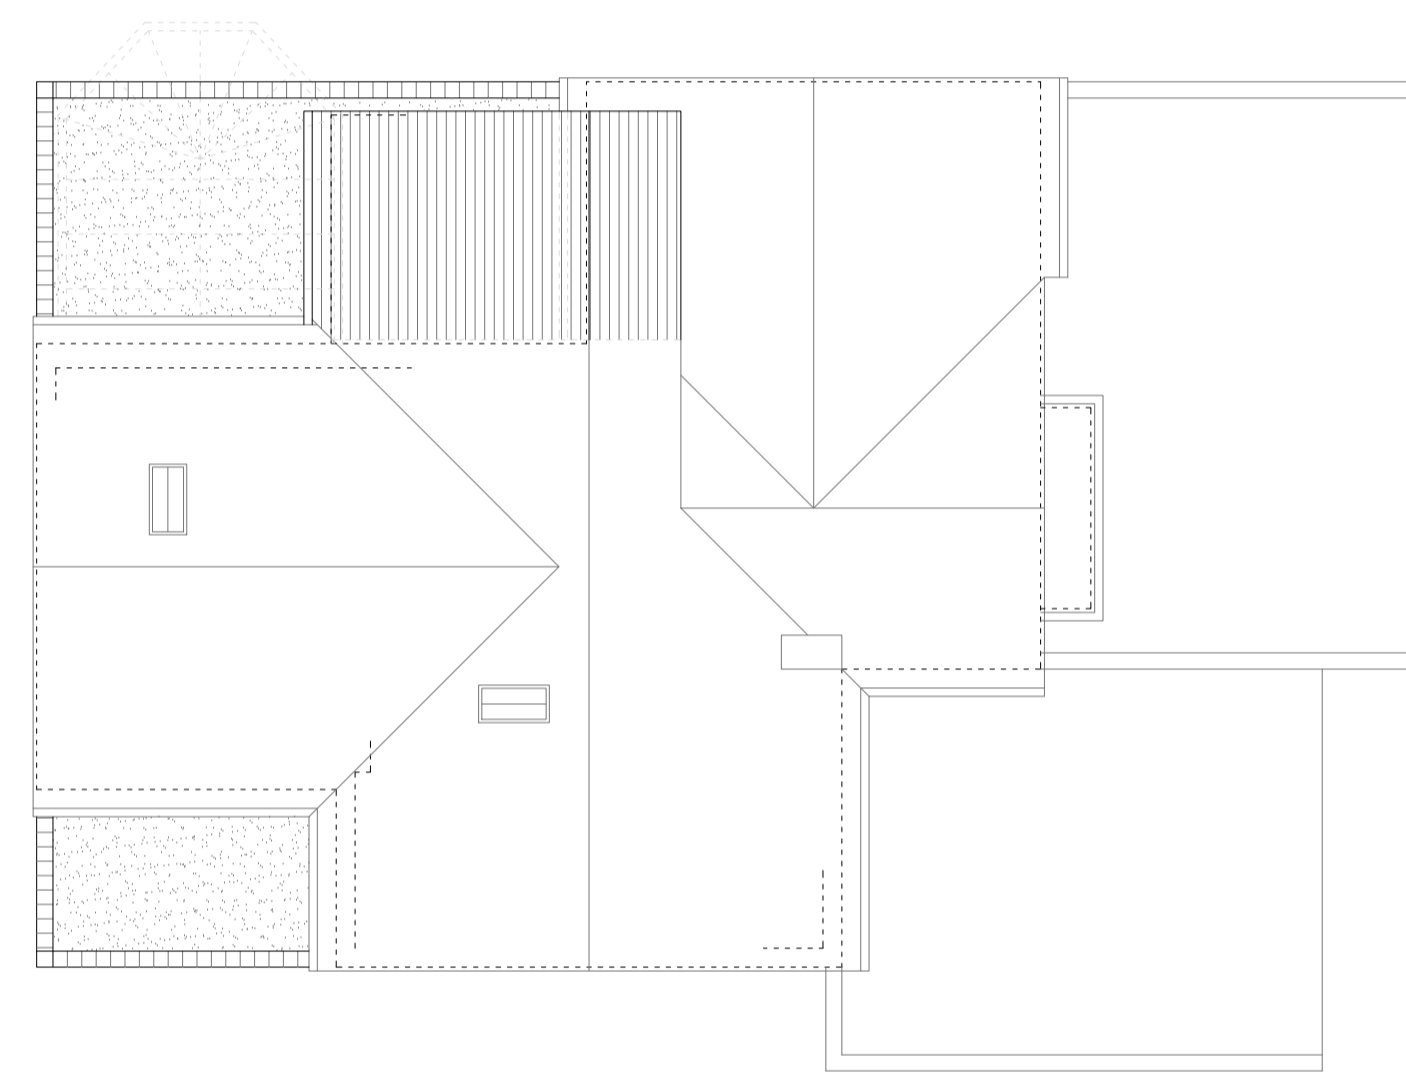

ROOF PLAN

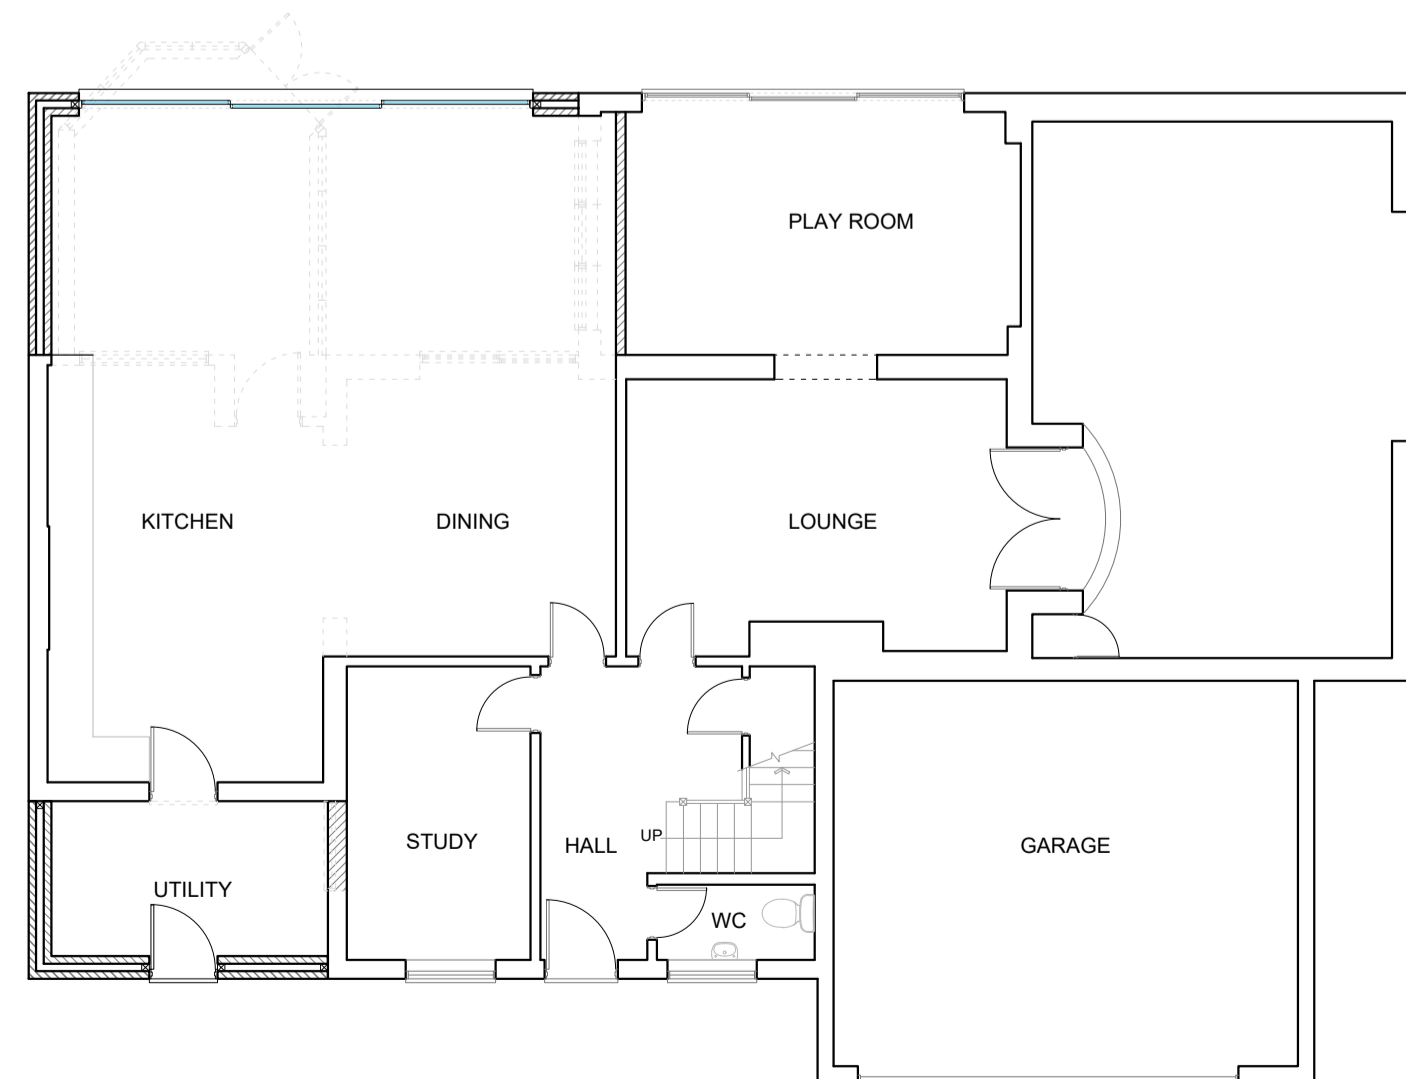

GROUND FLOOR PLAN

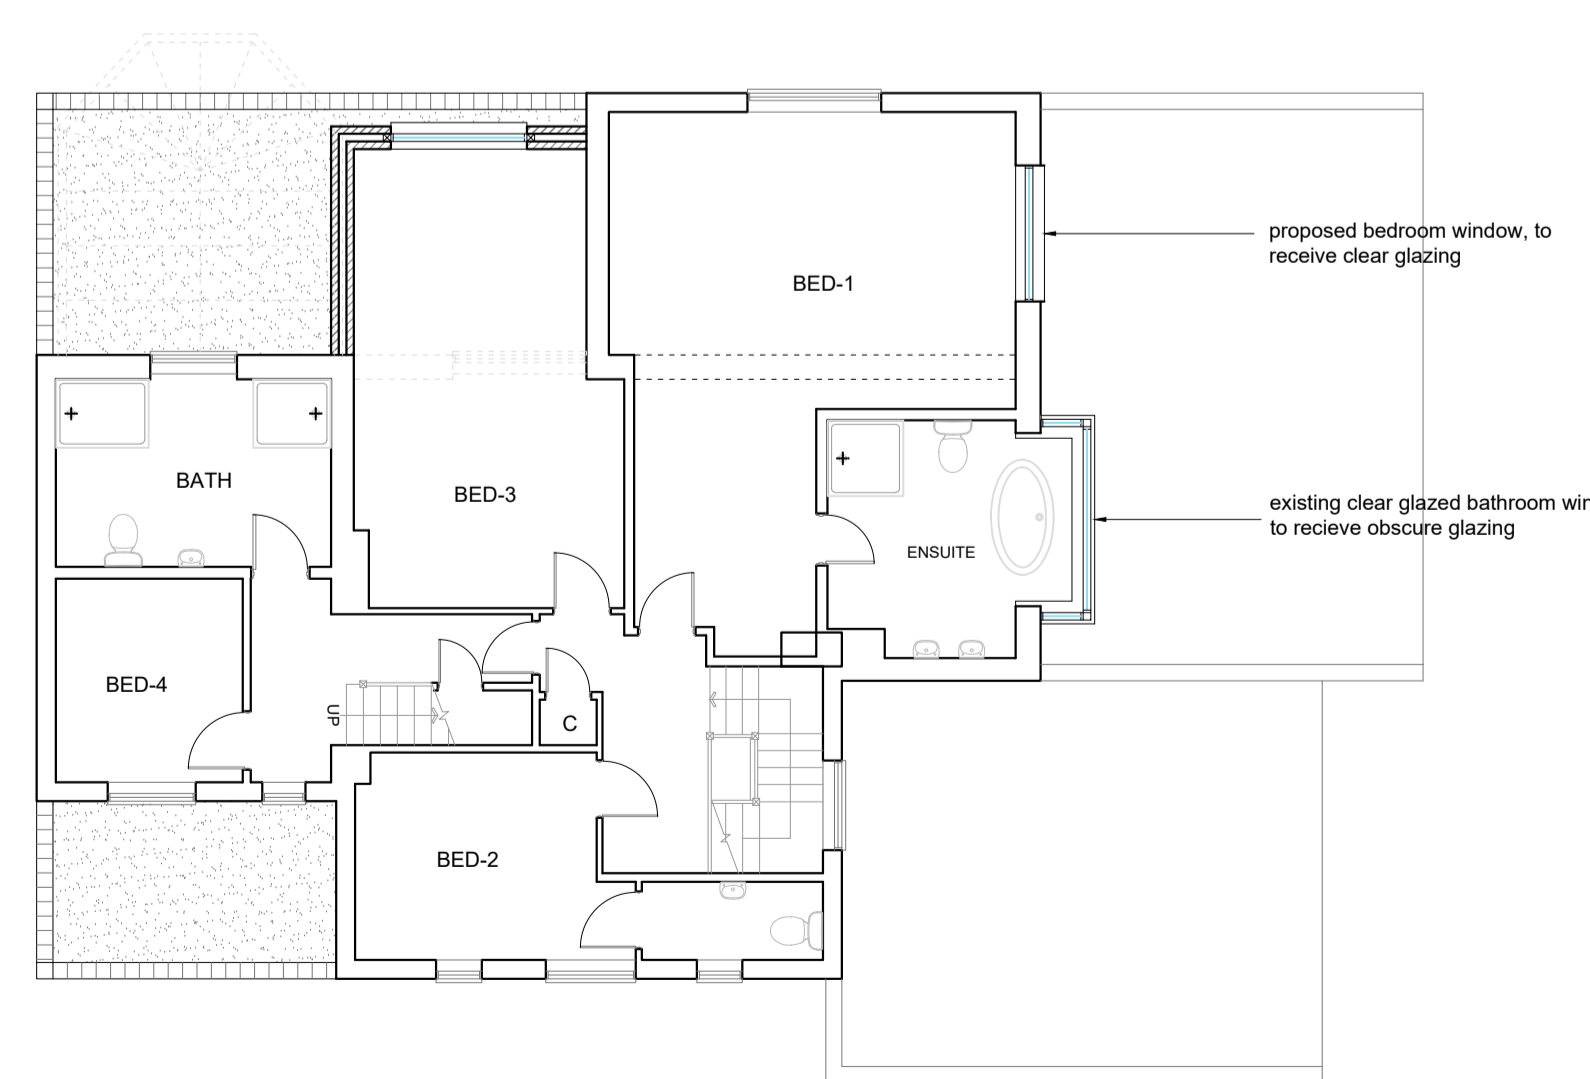

FIRST FLOOR PLAN

THIS DRAWING PRINTED ON A1 SIZE PAPER



HOME EXTENSION DESIGNS
60 BRIDGE ROAD EAST
WELWYN GARDEN CITY
HERTS AL7 1JU
tel : 01707 393971
fax : 01707 393980
e:stuartc@hed.co.uk

Project: 10 Densley Close,
Welwyn Garden City

Drawing Title: PLANS AND ELEVATIONS
AS PROPOSED

Drawn By: ALI	Scale: 1:100	Date: SEP 2019
Proj Status: PLANNING	Checked:	
Drawing No: 4820-P01	Revision:	E

