






REAR ELEVATION

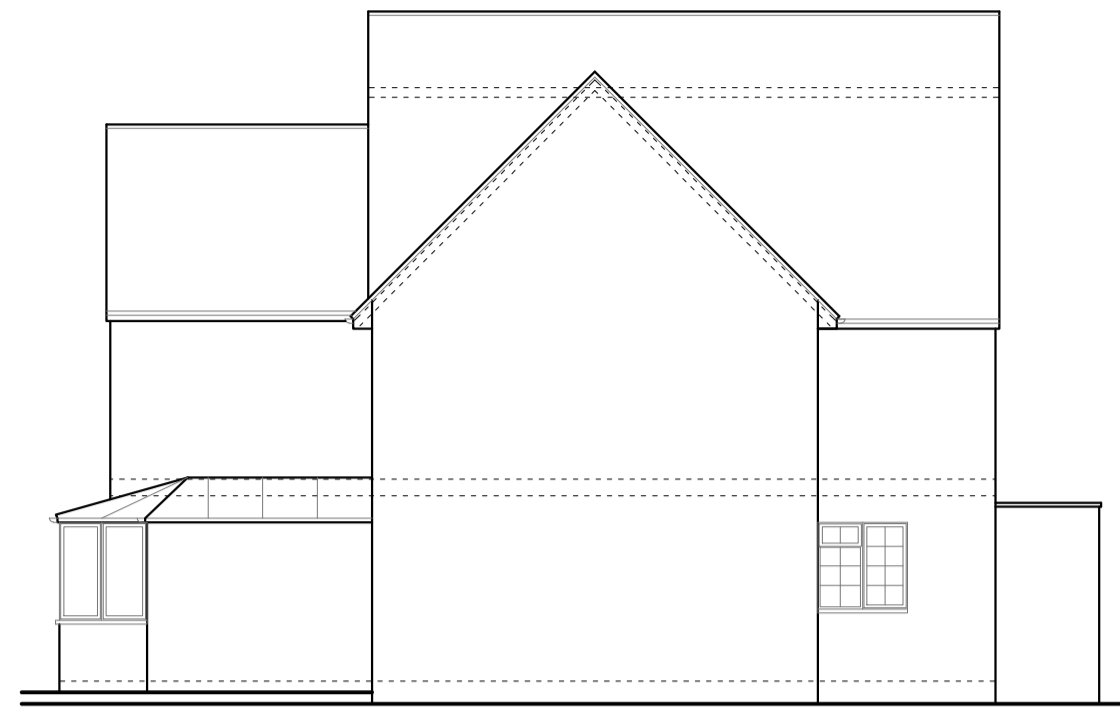


SIDE ELEVATION

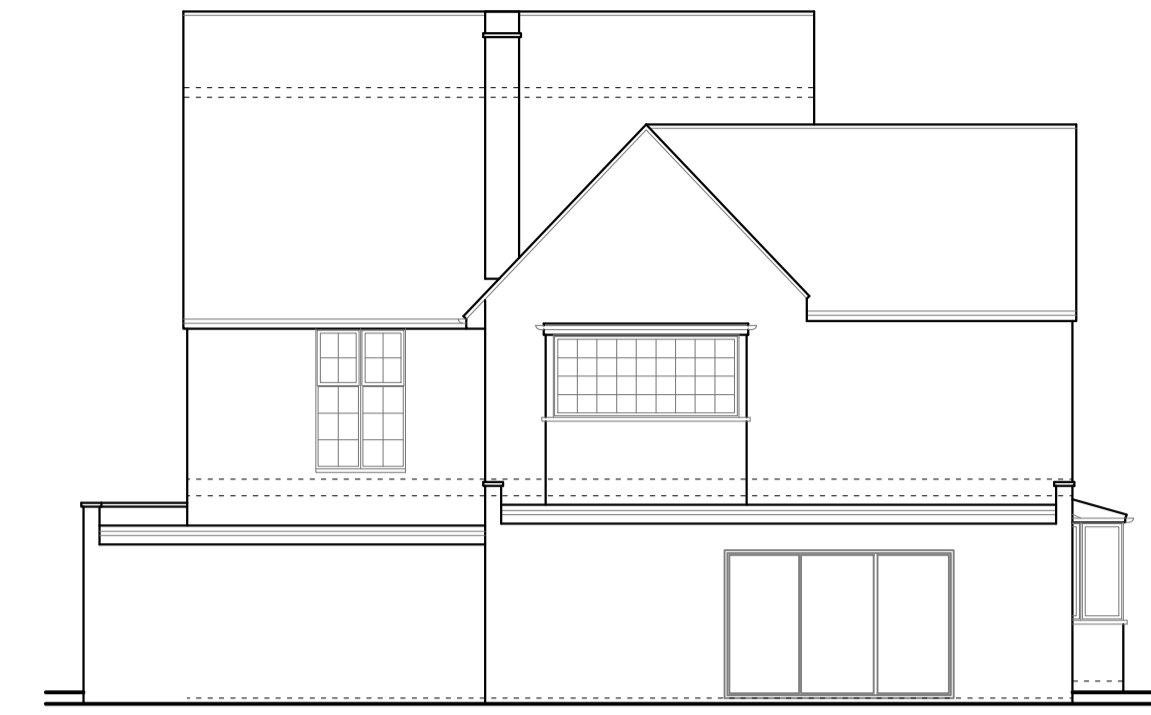


SIDE ELEVATION

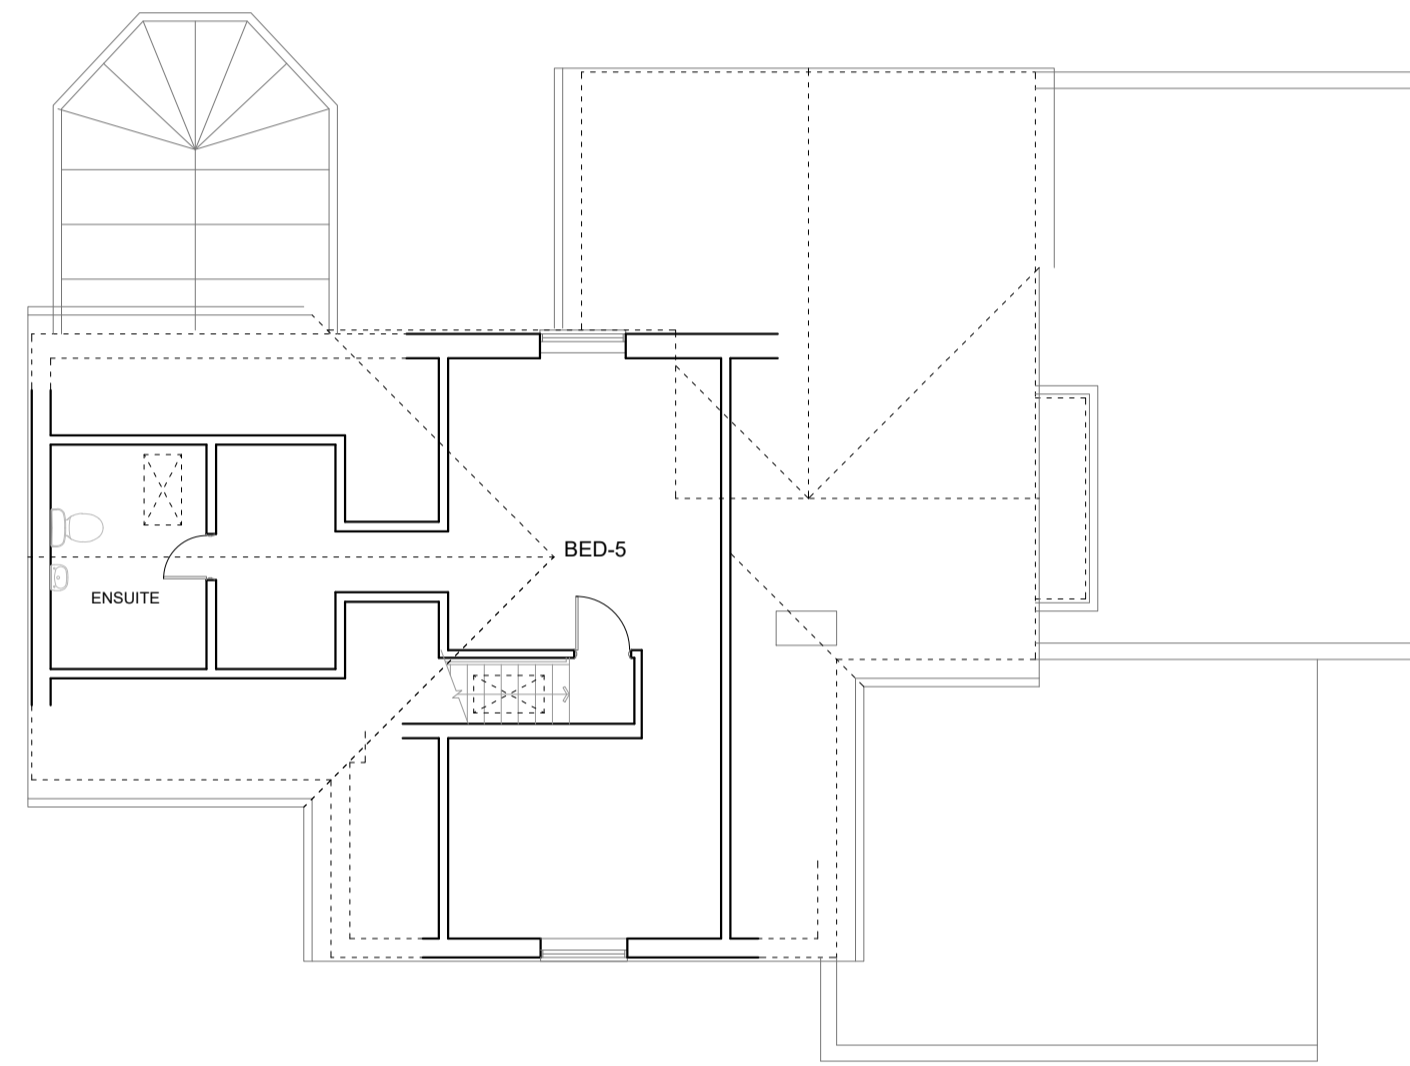


LOFT PLAN

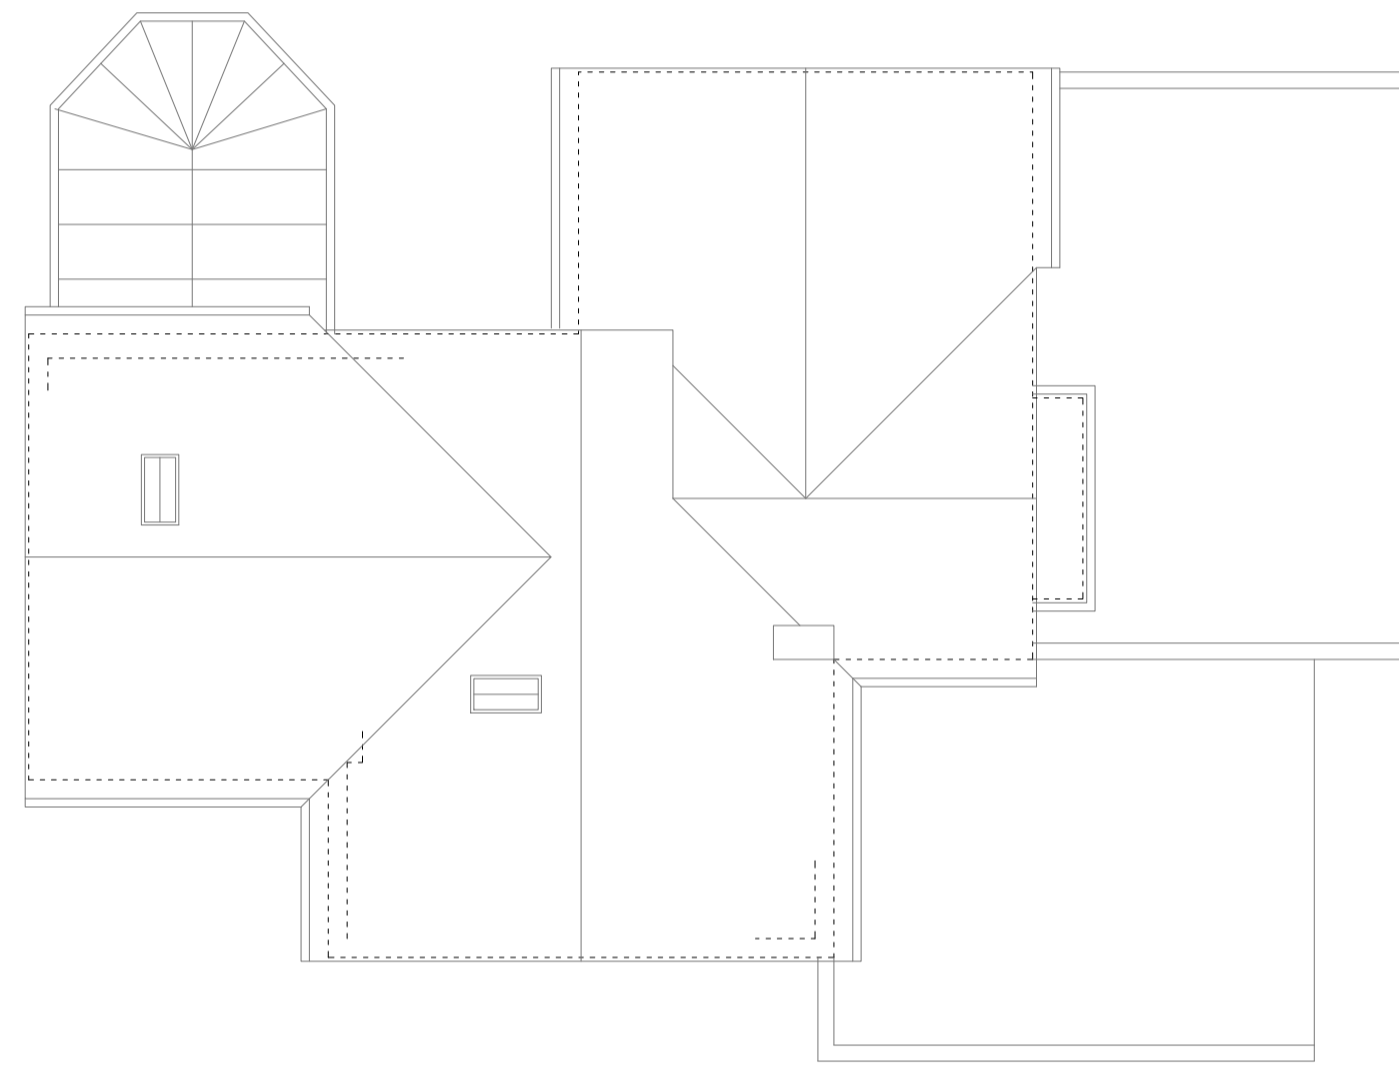

ROOF PLAN

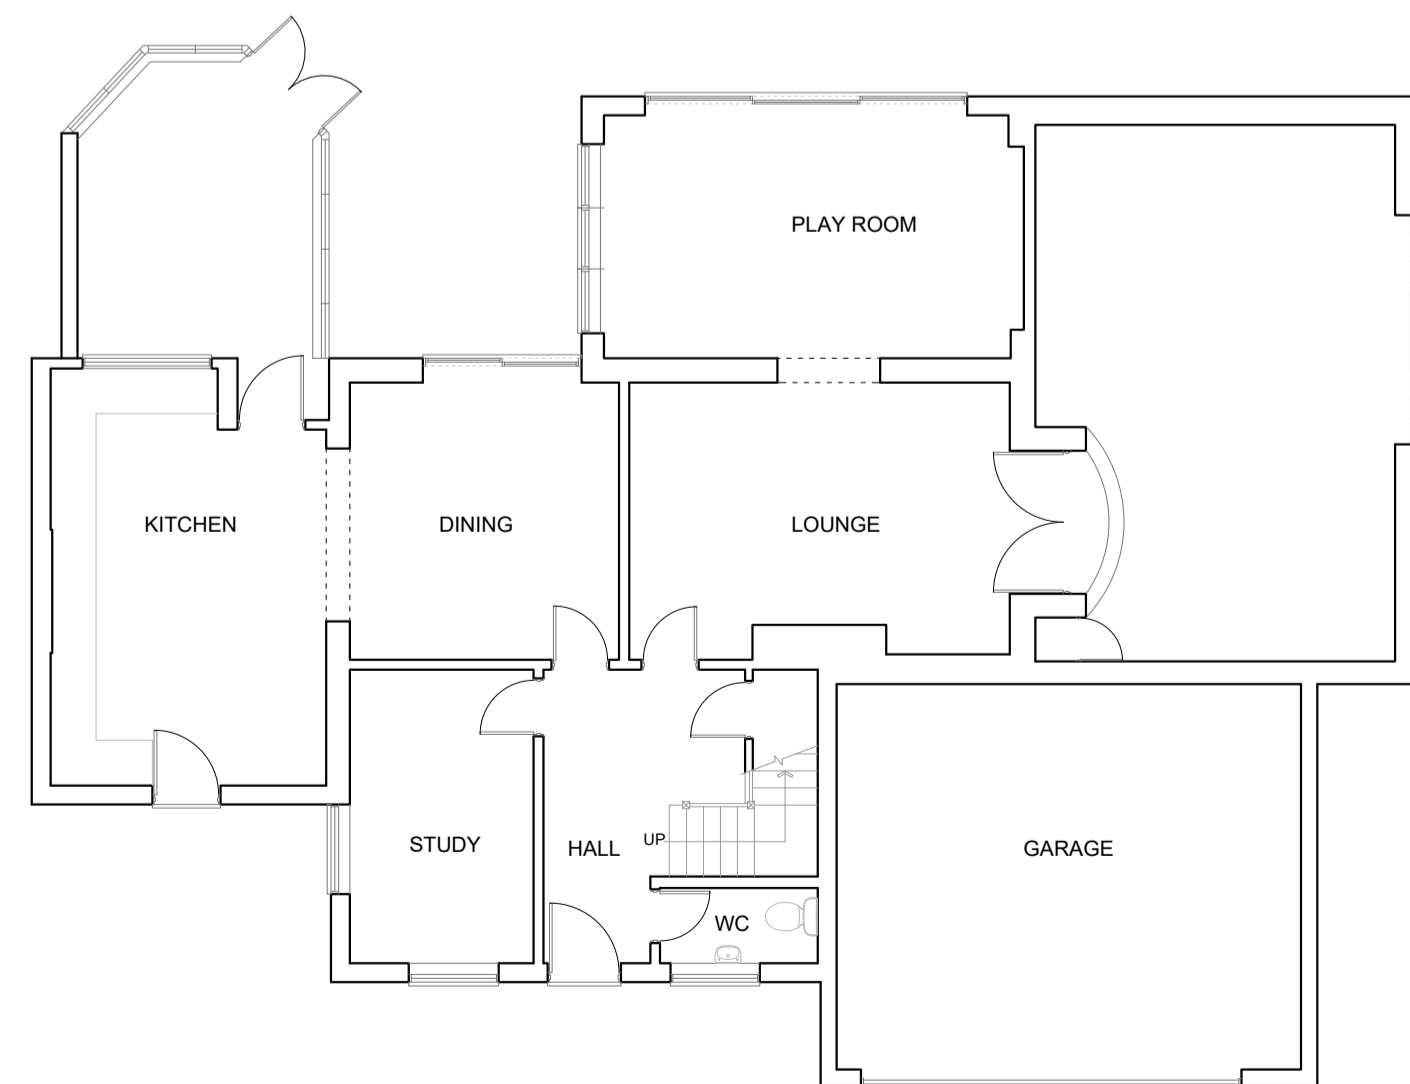

GROUND FLOOR PLAN

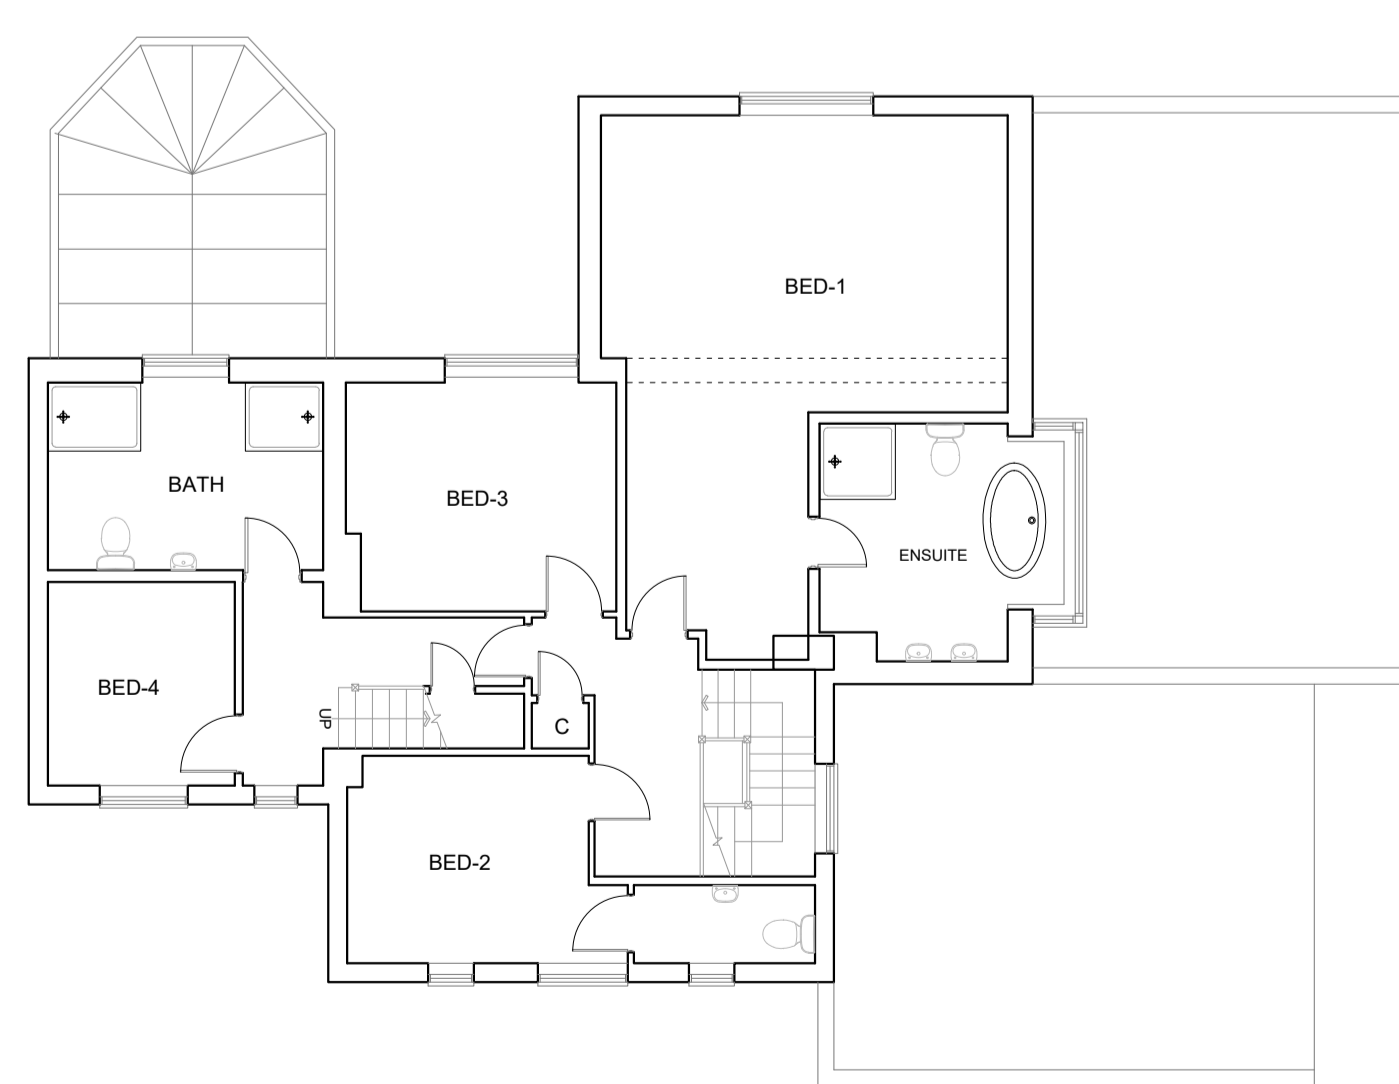

FIRST FLOOR PLAN



THIS DRAWING PRINTED ON A1 SIZE PAPER



HOME EXTENSION DESIGNS
 60 BRIDGE ROAD EAST
 WELWYN GARDEN CITY
 HERTS AL7 1JU
 tel : 01707 393971
 fax : 01707 393980
 e:stuartc@hed.co.uk

Project: 10 Densley Close,
 Welwyn Garden City

Drawing Title: PLANS AND ELEVATIONS
 AS EXISTING

Drawn By: ALI Scale: 1:100 Date: SEP 2019

Dwg Status: EXISTING Checked:

Drawing No: 4820-E01 Revision:

