




FRONT ELEVATION

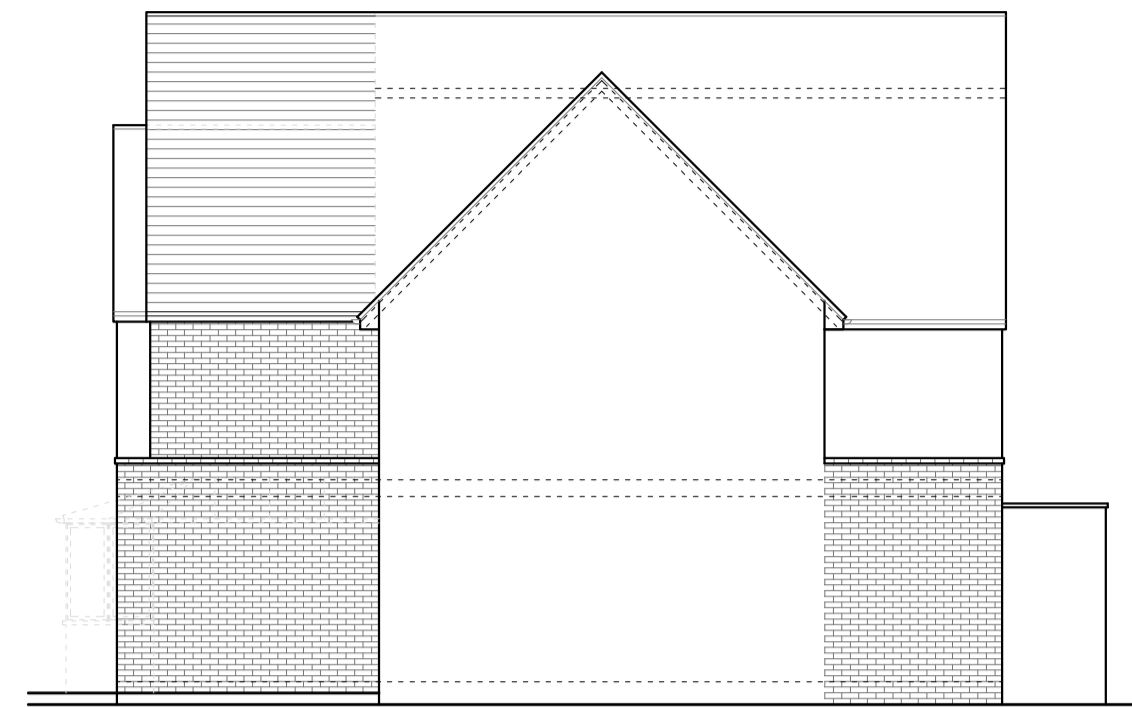


SIDE ELEVATION




REAR ELEVATION




SIDE ELEVATION

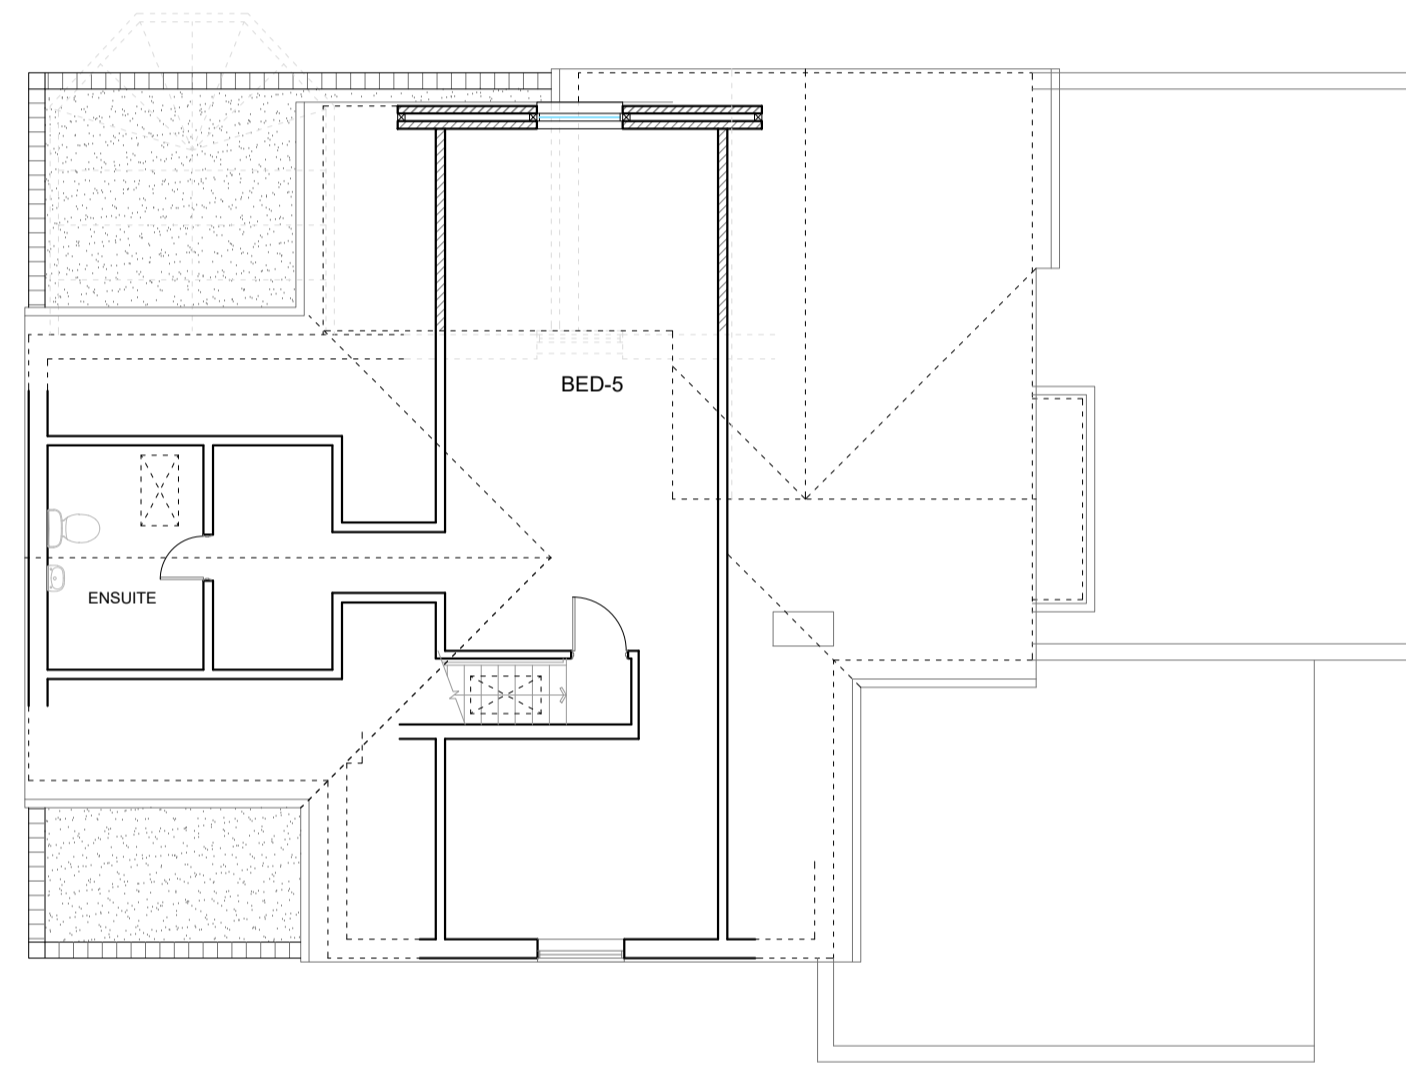


LOFT PLAN

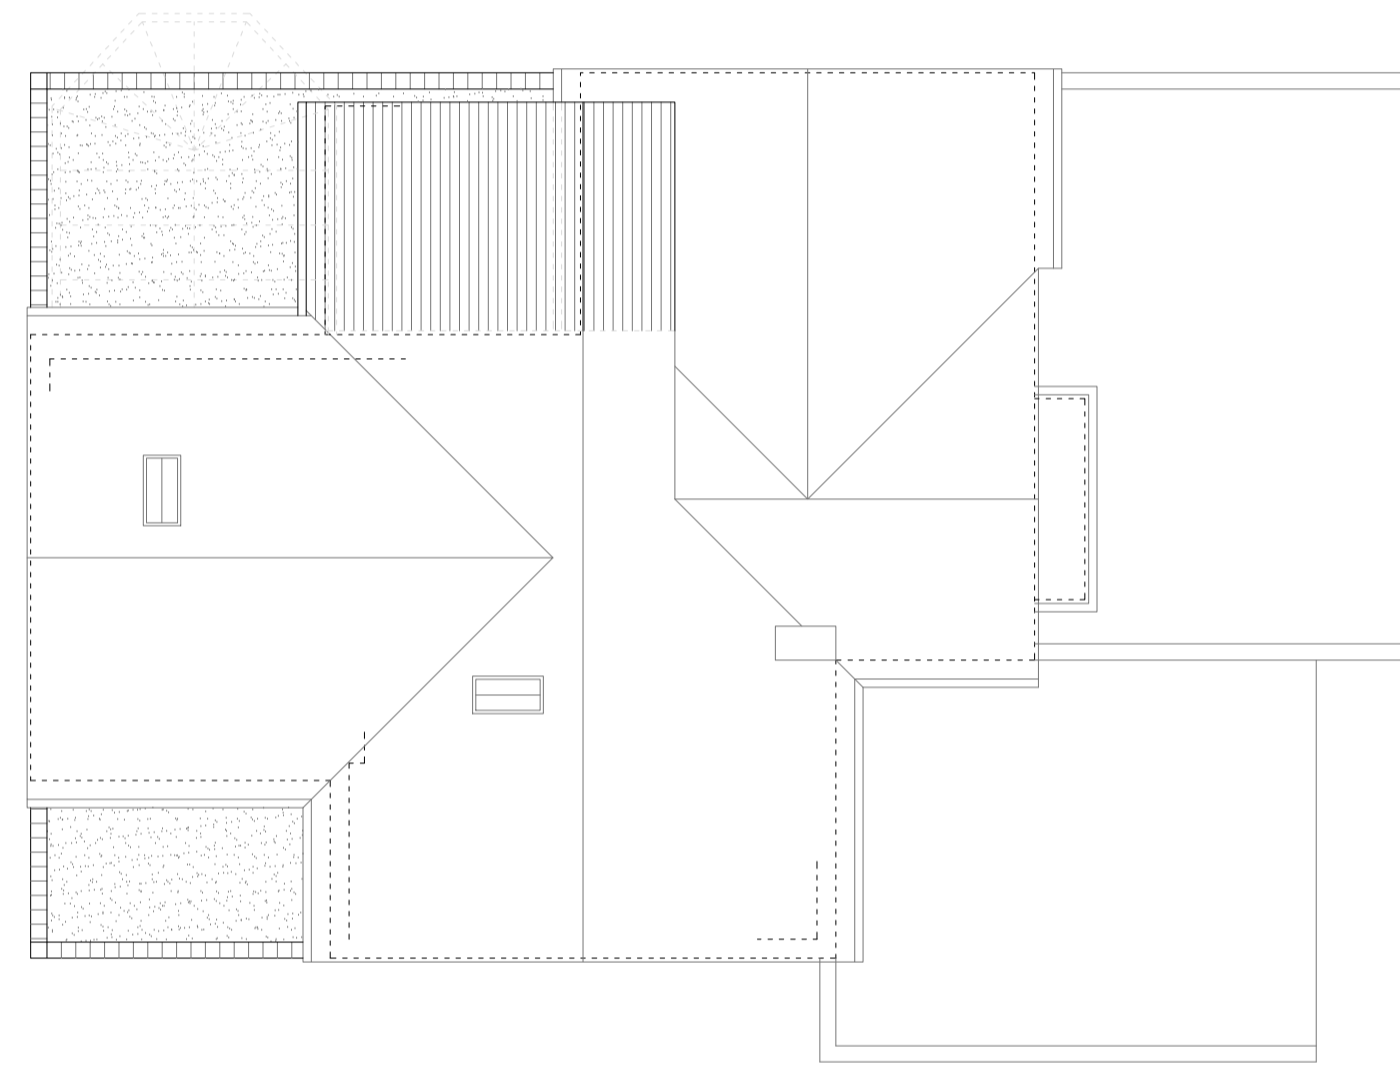

ROOF PLAN

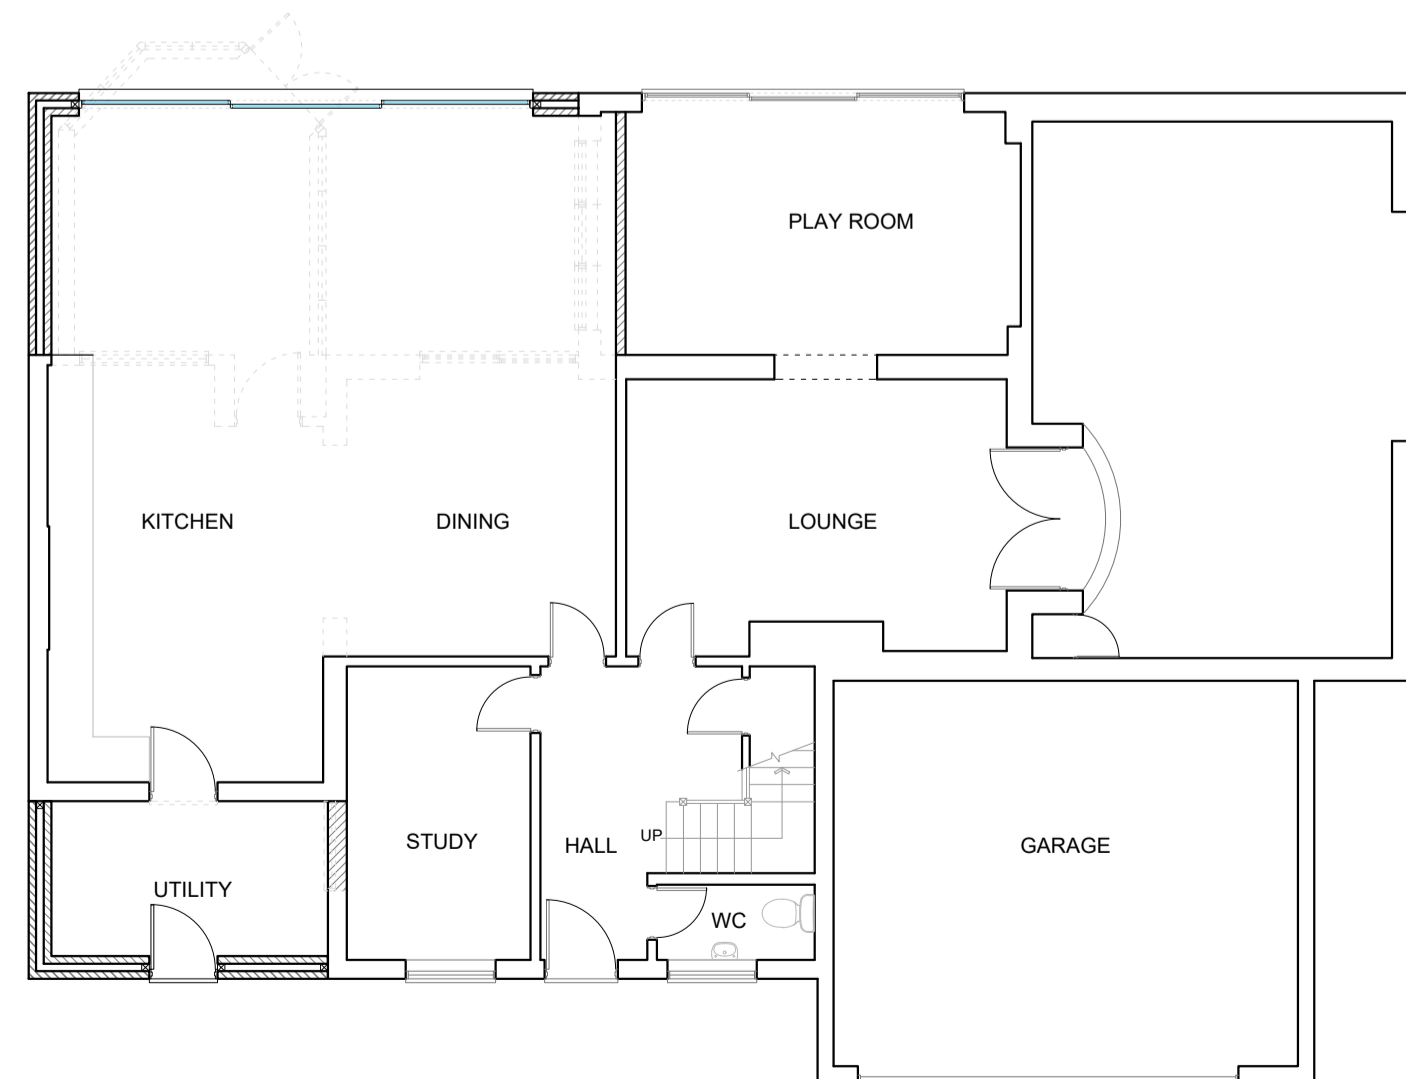

GROUND FLOOR PLAN

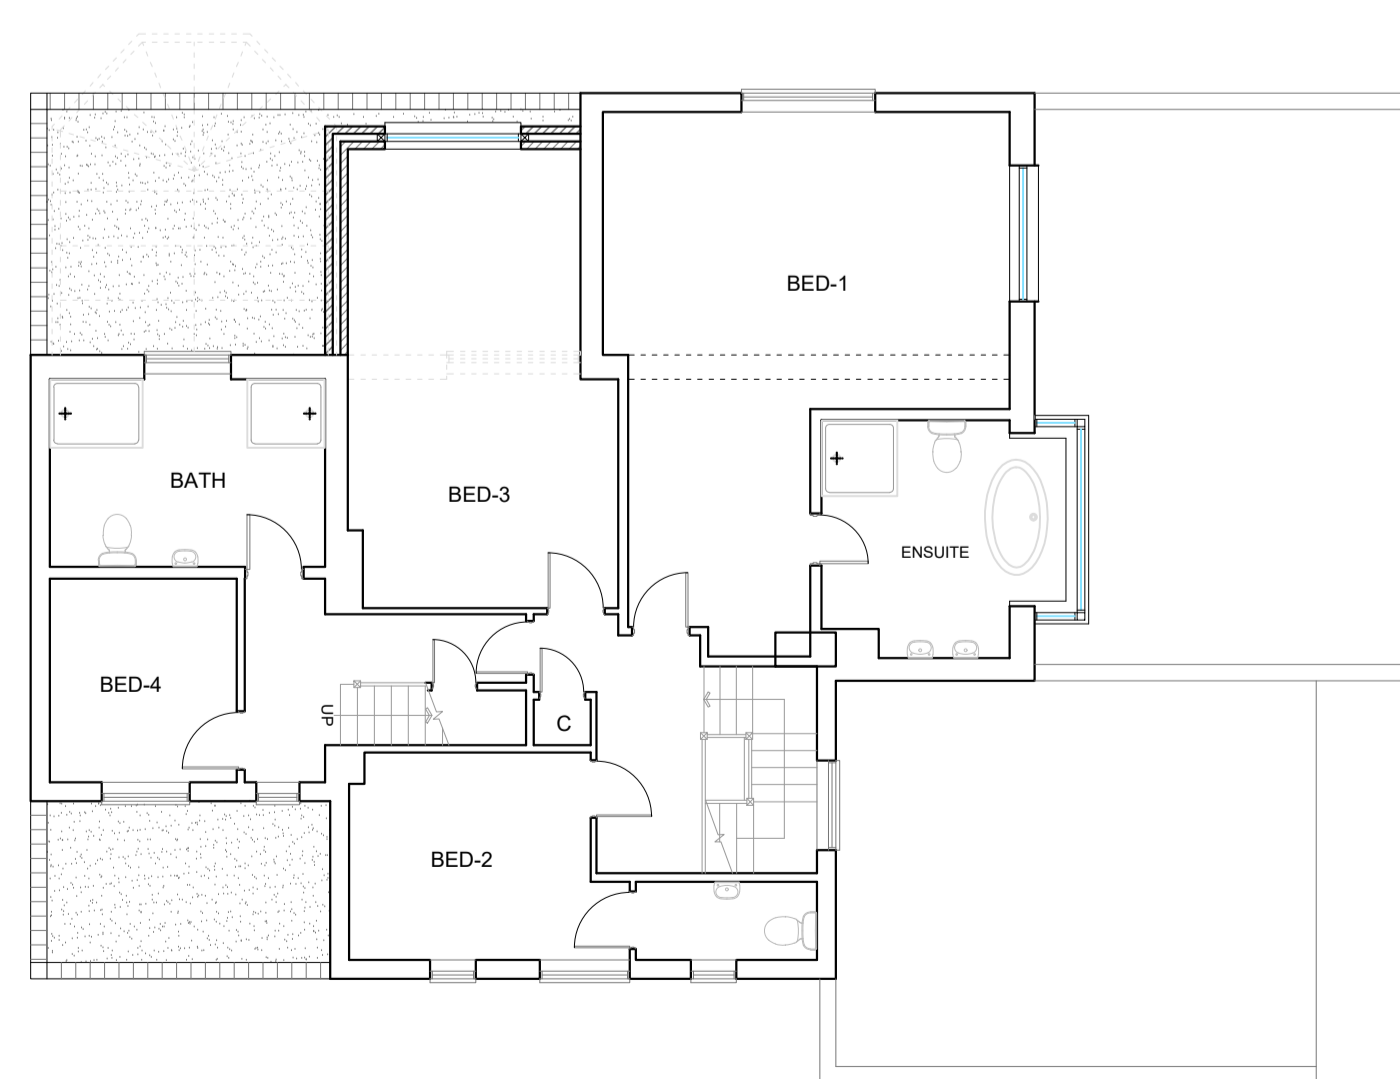

FIRST FLOOR PLAN

THIS DRAWING PRINTED ON A1 SIZE PAPER

1:102 188 x 794 HD-Project01.dwg sep 2019

HOME EXTENSION DESIGNS
 60 BRIDGE ROAD EAST
 WELWYN GARDEN CITY
 HERTS AL7 1JU
 tel : 01707 393971
 fax : 01707 393980
 e:stuartc@hed.co.uk

Project: 10 Densley Close,
 Welwyn Garden City

Drawing Title: PLANS AND ELEVATIONS
 AS PROPOSED

Drawn By: ALI	Scale: 1:100	Date: SEP 2019
Disc Status: PLANNING	Checked:	
Drawing No: 4820-P01	Revision:	F

